

Existing Elevations


Existing Front (WSW) Elevation




Existing Side (NNE) Elevation



Existing Rear (ENE) Elevation

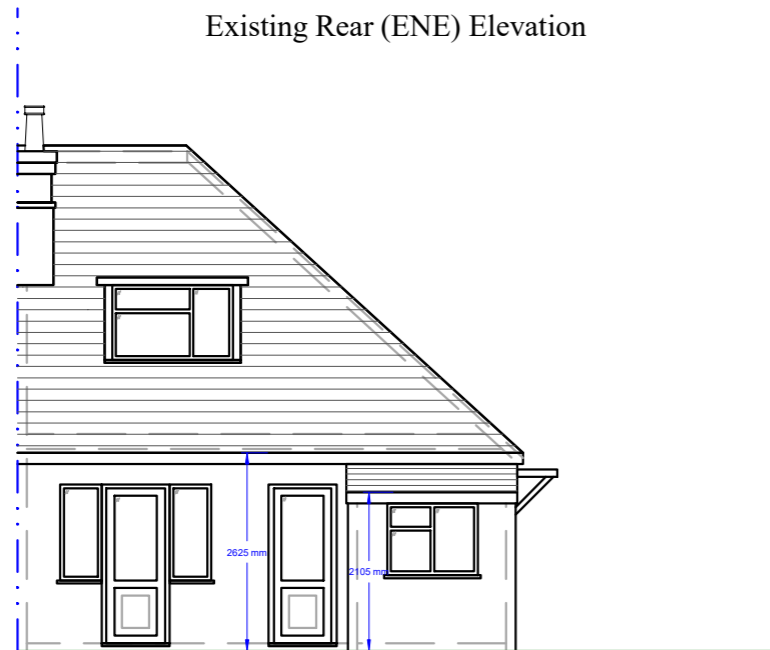

Existing Side (SSW) Elevation/Section

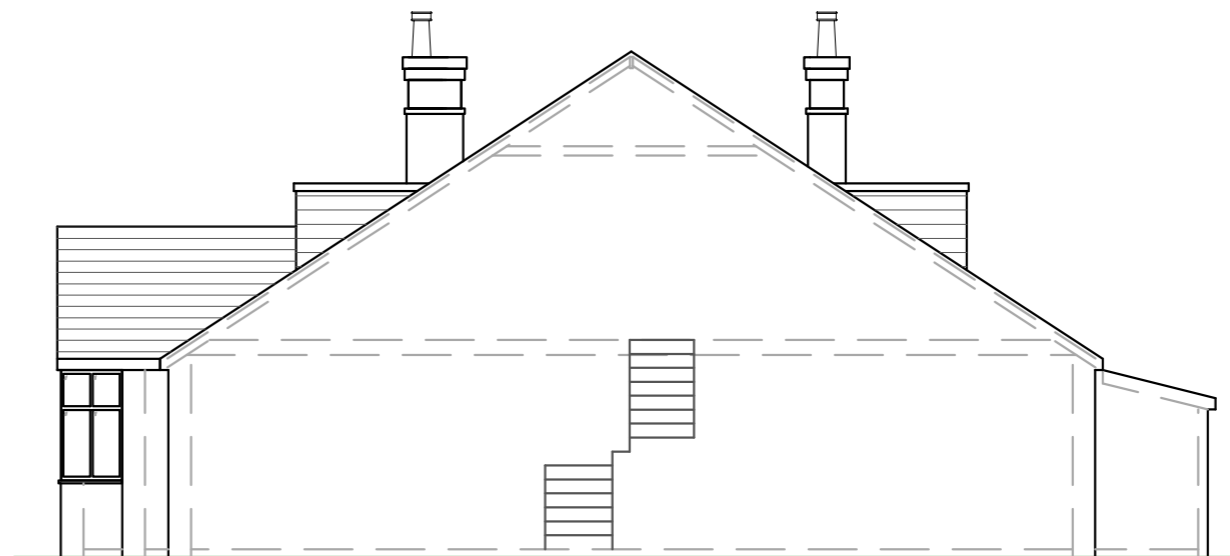

HDP_s
DESIGN & PLANNING
HUTCHINSON
DESIGN &
PLANNING
SERVICES

MOB: 07831 514 051
HDPS50@YAHOO.CO.UK
WWW.HDPS.CO.UK

46 ELLENBRIDGE WAY,
SANDERSTEAD,
SURREY, CR2 0EU

SITE:
1A York Road,
South Croydon, CR2 8NR


SIZE A3	SCALE 1:100	DWG No HD1AYR-EE	REV A
------------	----------------	---------------------	----------

DATE: August 2023

All drawings are the copyright of HDPS
and may not be copied without permission.


PLEASE NOTE: All material building
measurements to be taken from site

Scale: 10M

 


Existing Plans


Existing Ground Floor Plan

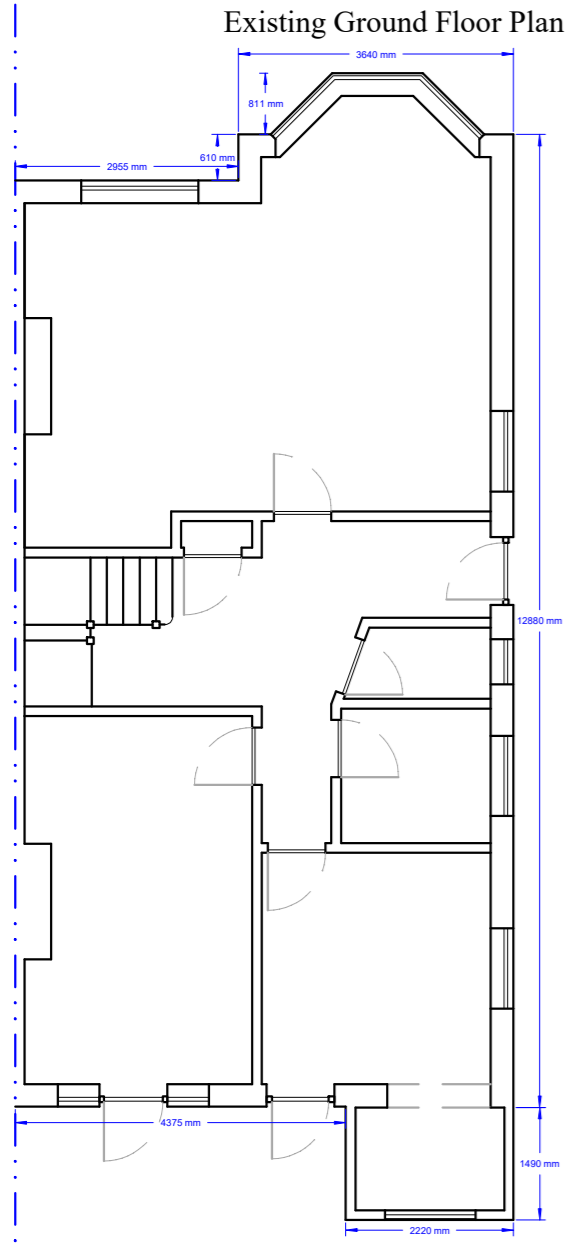

Existing First Floor Plan

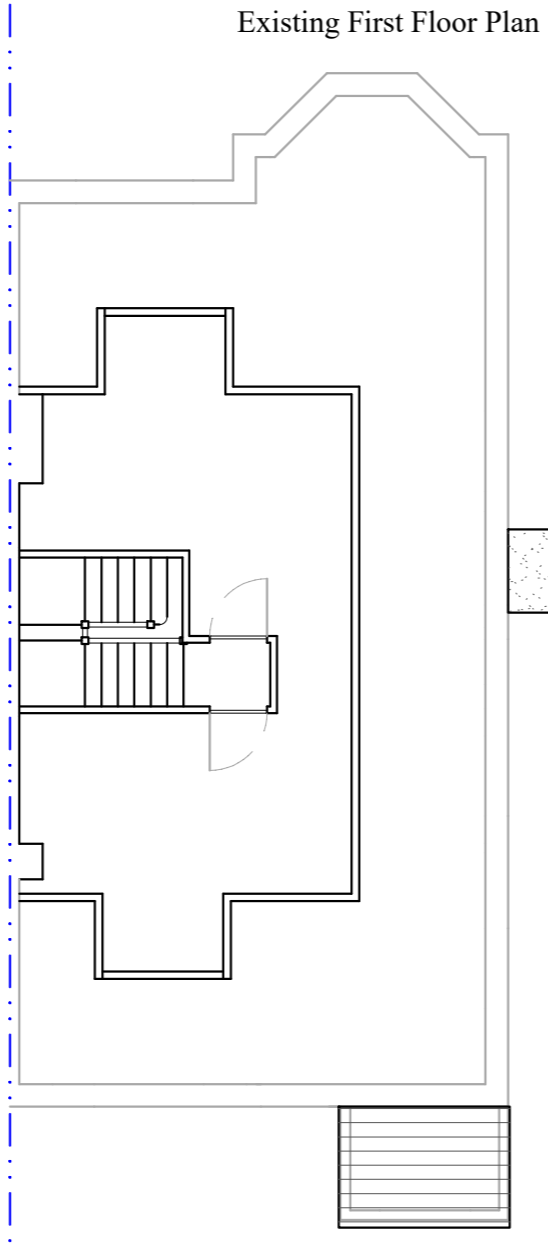

Existing Roof Plan

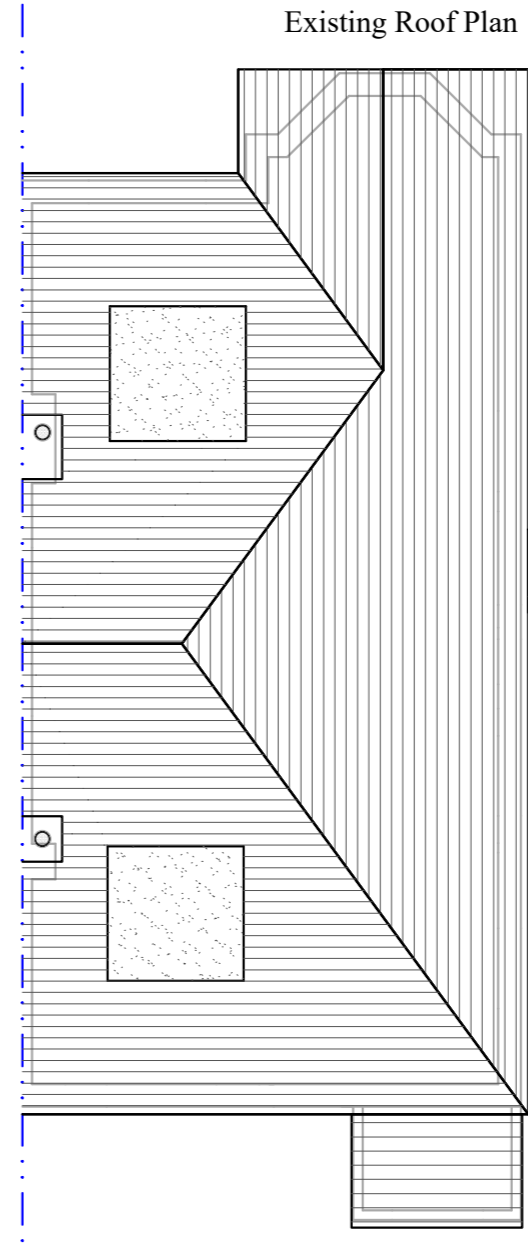

HDP_s
DESIGN & PLANNING
HUTCHINSON
DESIGN &
PLANNING
SERVICES

MOB: 07831 514 051
HDPS50@YAHOO.CO.UK
WWW.HDPS.CO.UK

46 ELLENBRIDGE WAY,
SANDERSTEAD,
SURREY, CR2 0EU

SITE:
1A York Road,
South Croydon, CR2 8NR

SIZE A3	SCALE 1:100	DWG No HD1AYREP	REV A
------------	----------------	--------------------	----------

DATE: August 2023

All drawings are the copyright of HDPS
and may not be copied without permission.

PLEASE NOTE: All material building
measurements to be taken from site

Scale: 10M

