



Proposed Elevations


Proposed Front (WSW) Elevation

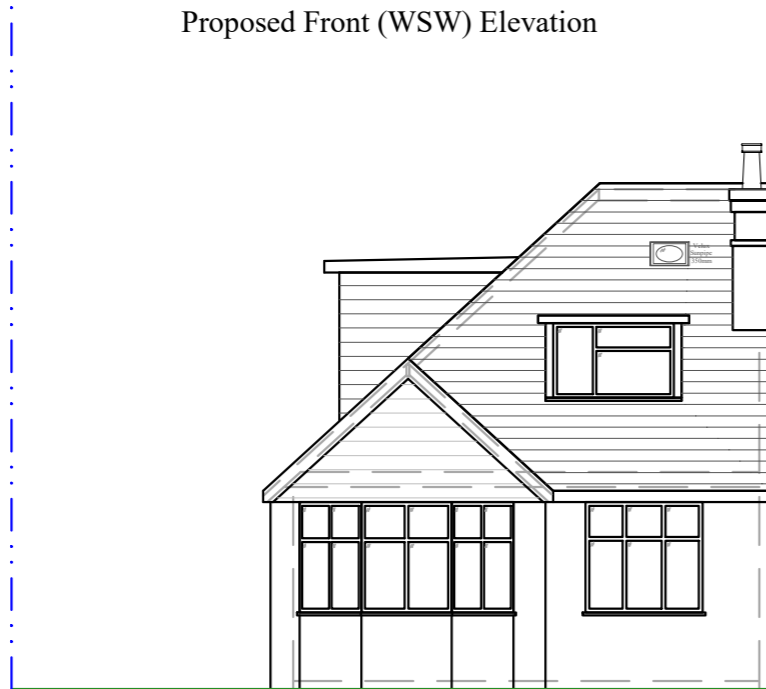


Proposed Side (NNE) Elevation

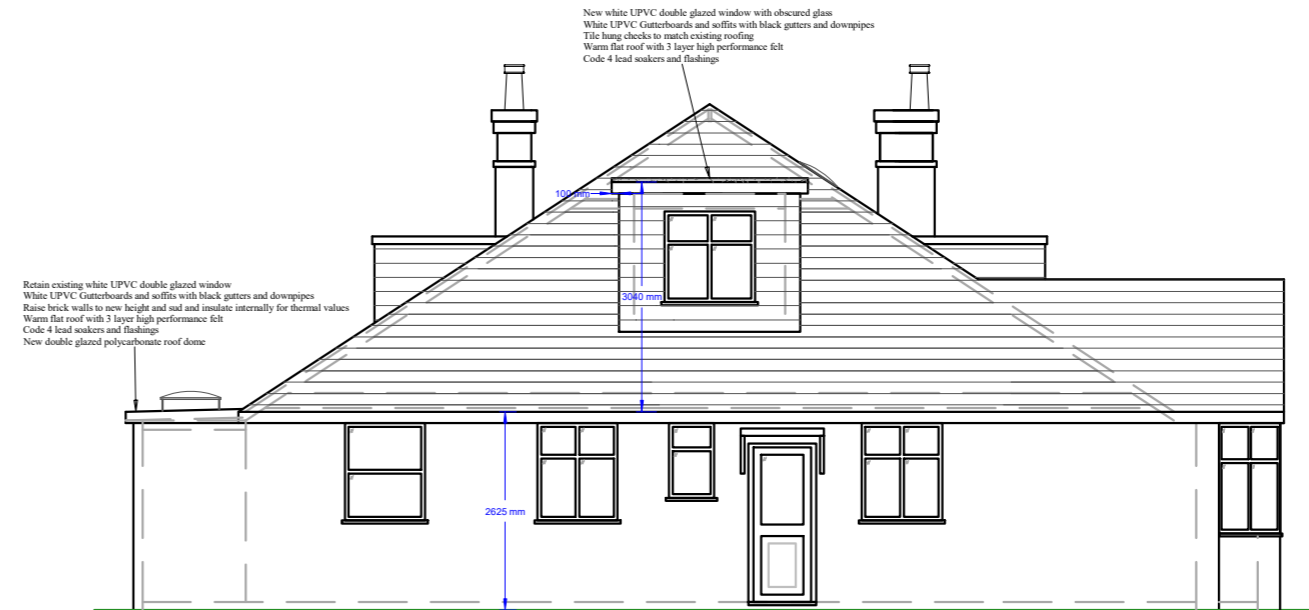

Proposed Rear (ENE) Elevation

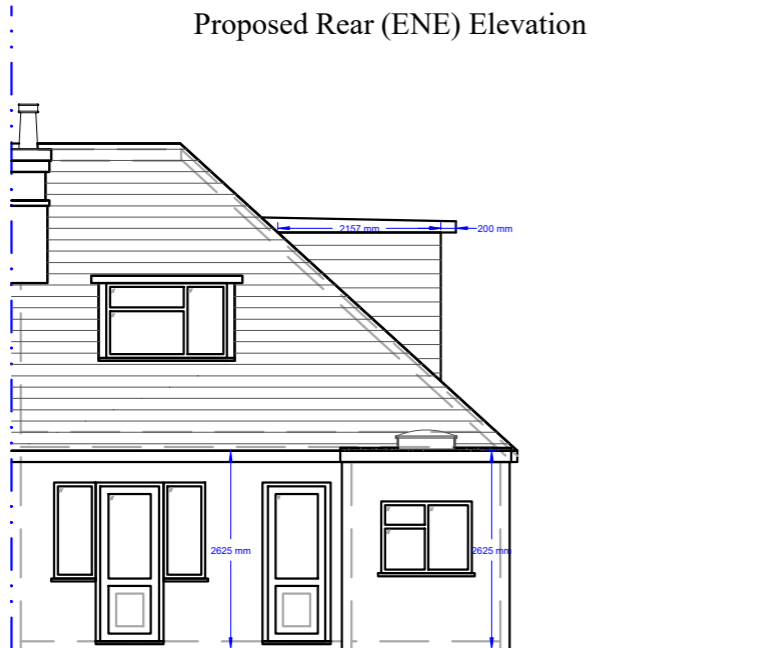

Proposed Side (SSW) Elevation/Section

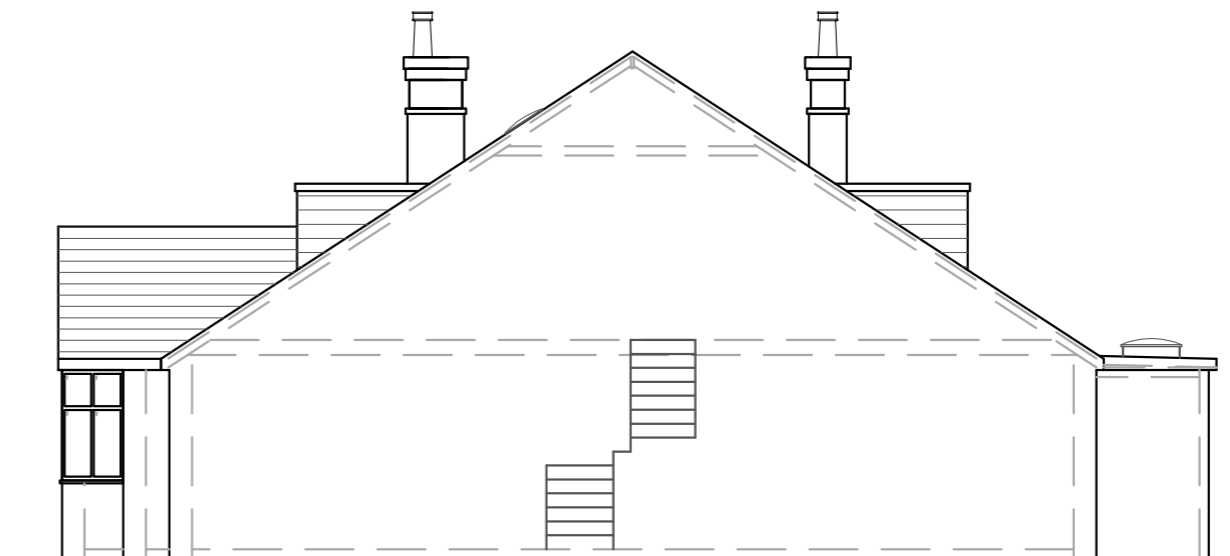

HDPs
DESIGN & PLANNING
HUTCHINSON
DESIGN &
PLANNING
SERVICES

MOB: 07831 514 051
HDPS50@YAHOO.CO.UK
WWW.HDPS.CO.UK

46 ELLENBRIDGE WAY,
SANDERSTEAD,
SURREY, CR2 0EU

SITE:
1A York Road,
South Croydon, CR2 8NR


SIZE	SCALE	DWG No	REV
A3	1:100	HD1AYR-PE	C

DATE: October 2023

All drawings are the copyright of HDPs and may not be copied without permission.


PLEASE NOTE: All material building measurements to be taken from site

Scale: 10M

 


Proposed Plans


Proposed Ground Floor Plan

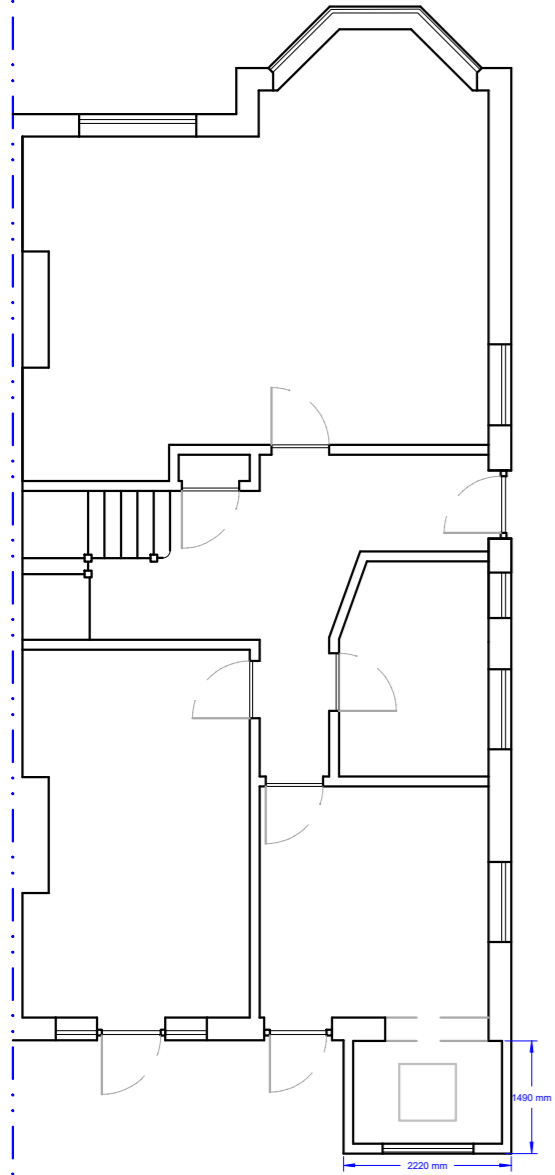

Proposed First Floor Plan

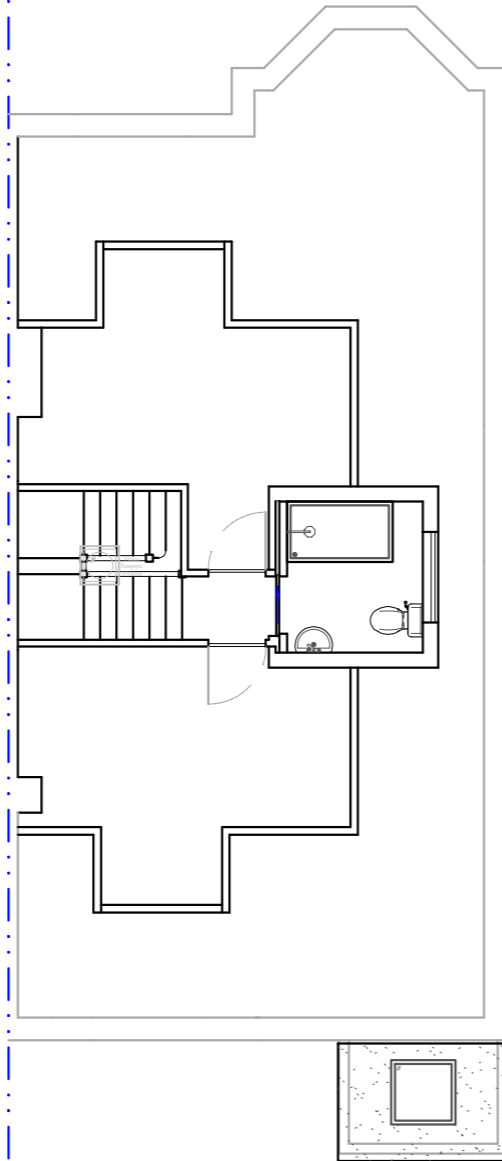

Proposed Roof Plan

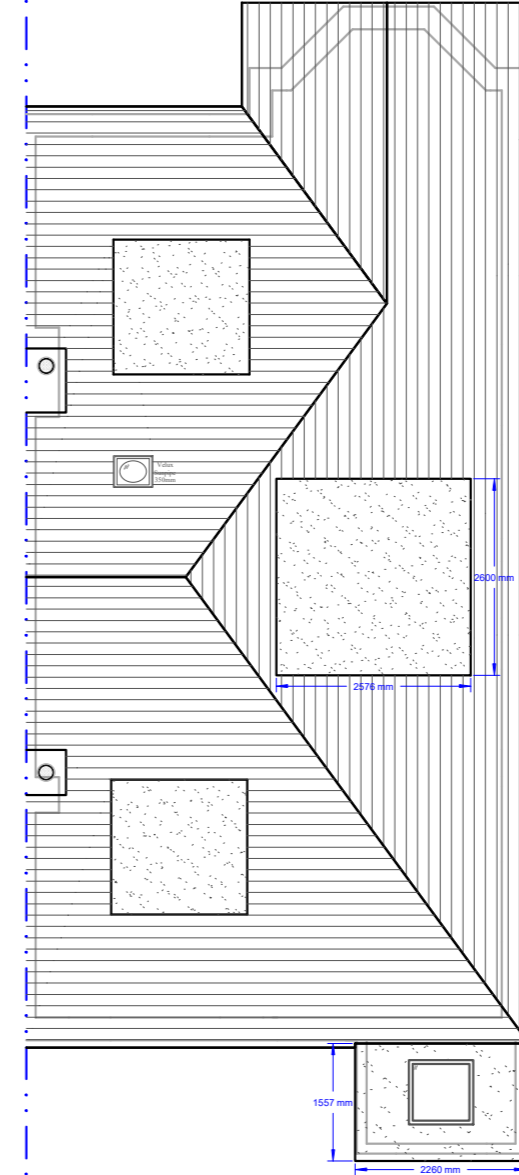

HDPs
DESIGN & PLANNING

**HUTCHINSON
DESIGN &
PLANNING
SERVICES**

MOB: 07831 514 051
HDPS50@YAHOO.CO.UK
WWW.HDPS.CO.UK

46 ELLENBRIDGE WAY,
SANDERSTEAD,
SURREY, CR2 0EU

SITE:
1A York Road,
South Croydon, CR2 8NR

SIZE A3	SCALE 1:100	DWG No HD1AYR-PP	REV C
------------	----------------	---------------------	----------

DATE: October 2023

All drawings are the copyright of HDPS
and may not be copied without permission.

PLEASE NOTE: All material building
measurements to be taken from site

Scale: 10M

