



EXISTING FIRST FLOOR PLAN
1:100@A3

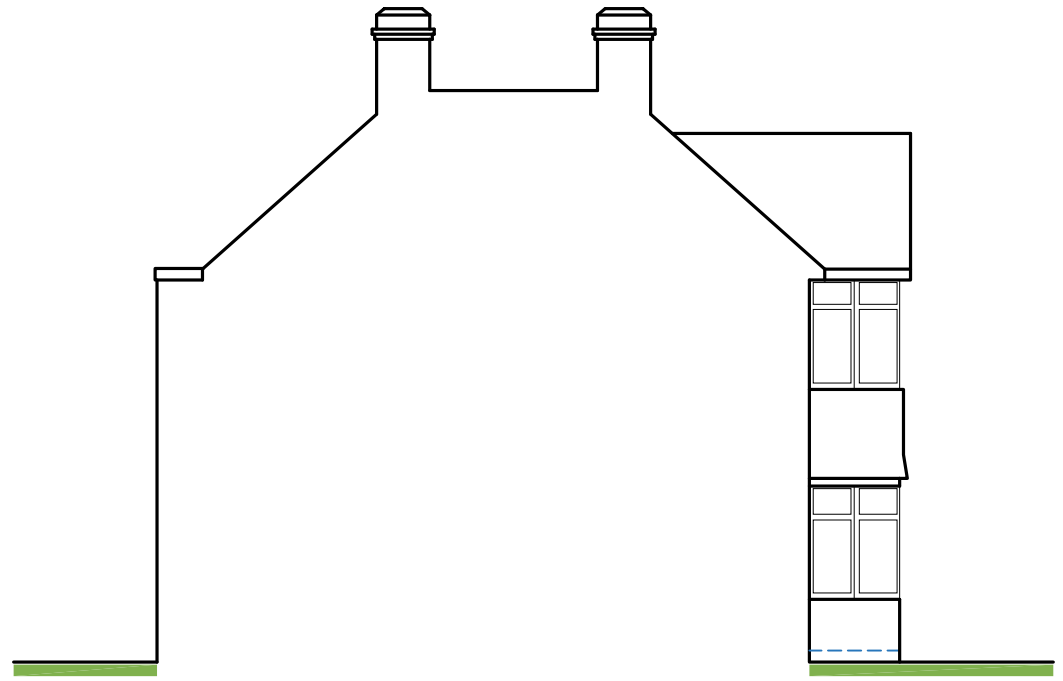

EXISTING SIDE ELEVATION
1:100@A3

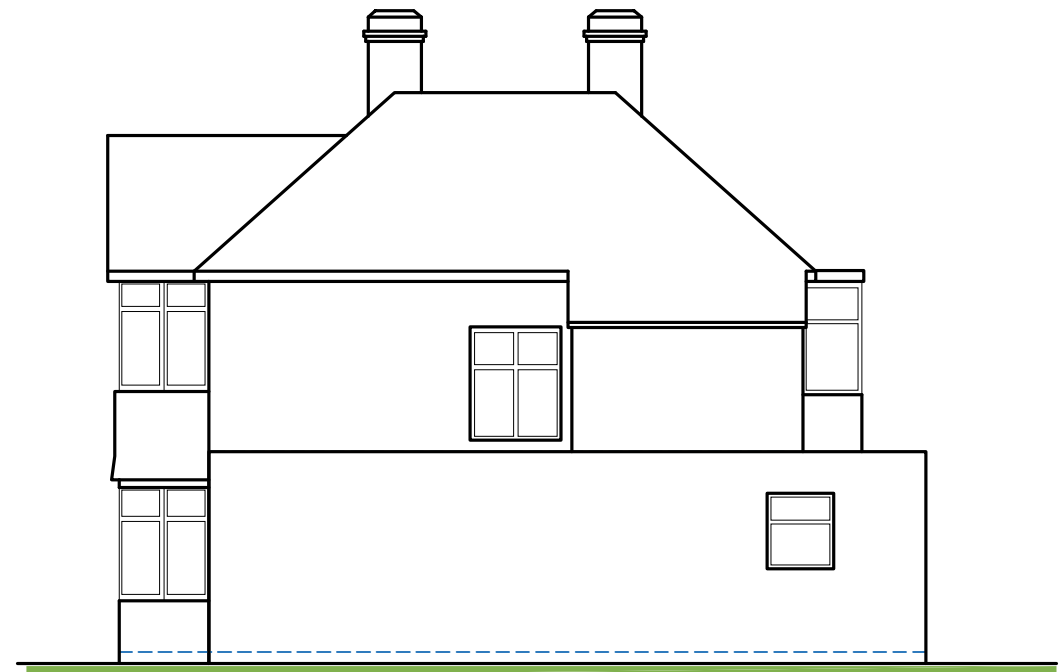

EXISTING SIDE ELEVATION
1:100@A3



EXISTING FRONT ELEVATION
1:100@A3



EXISTING REAR ELEVATION
1:100@A3

PROJECT Proposed Part single, part two storey side rear and front extensions and detached new outbuilding.	REVISIONS <table border="1"> <tr><td> </td><td> </td><td> </td><td> </td></tr> <tr><td> </td><td> </td><td> </td><td> </td></tr> <tr><td> </td><td> </td><td> </td><td> </td></tr> <tr><td> </td><td> </td><td> </td><td> </td></tr> </table>																		SITE. 11 Fairfield Ave, Datchet, SL3 9NQ	PROJECT NO: PL/02	SHEET TITLE EXISTING PLANS AND ELEVATIONS		CLIENT Mr. Gill	Drawing produced by AWarchitecture Contact: 07934 906060 abdul@awarchitecture.co.uk
SCALE as shown @A3	DATE 27/10/2023	DEALT	CHECKED AW																					
R. NO. DATED DESCRIPTION SIGN																								