


PROPOSED SITE PLAN

SCALE 1:50 @ A1

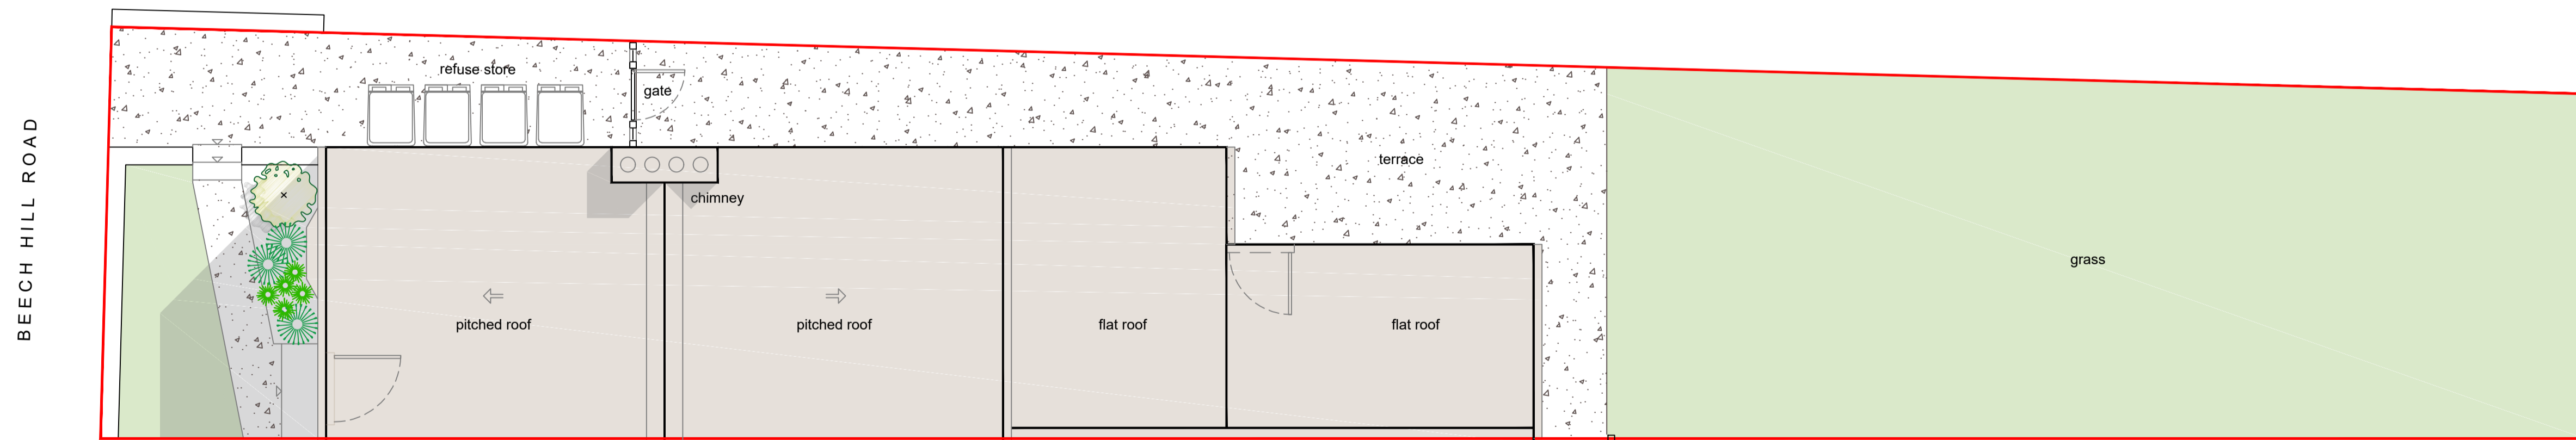

REV	DATE	BY	CHK

NOTES
 COPYRIGHT: THE CONTENTS OF THIS DRAWING MAY NOT BE REPRODUCED IN WHOLE OR IN PART WITHOUT THE WRITTEN CONSENT OF DAVID CICCONE | NO DIMENSIONS TO BE SCALED FROM THIS DRAWING | ALL DIMENSIONS TO BE CHECKED ON SITE BY THE CONTRACTOR BEFORE FABRICATION | WHERE DISCREPANCY OCCURS BETWEEN SPECIFICATION AND DRAWINGS THEN DAVID CICCONE MUST BE NOTIFIED IMMEDIATELY

PLANNING



EXISTING SITE PLAN

SCALE 1:50 @ A1

PROJECT:

44 BEECH HILL ROAD, SUNNINGDALE, ASCOT SL5 0BW

TITLE:

EXISTING & PROPOSED SITE PLAN

SCALE @ A1: 1:50 @ A1 CHECKED: DC PAPER SIZE: A1

CAD FILE: 273 44 BEECH HILL RD - PLANNING FROZEN PLANS DWG DESIGN-DRAWN: DC DATE: 18-09-2023

PROJECT NO: 273 DRAWING NO: 23-273-P001 REV:

273 23-273-P001