


EXISTING RIGHT FLANK

SCALE 1:50 @ A1



EXISTING REAR ELEVATION

SCALE 1:50 @ A1

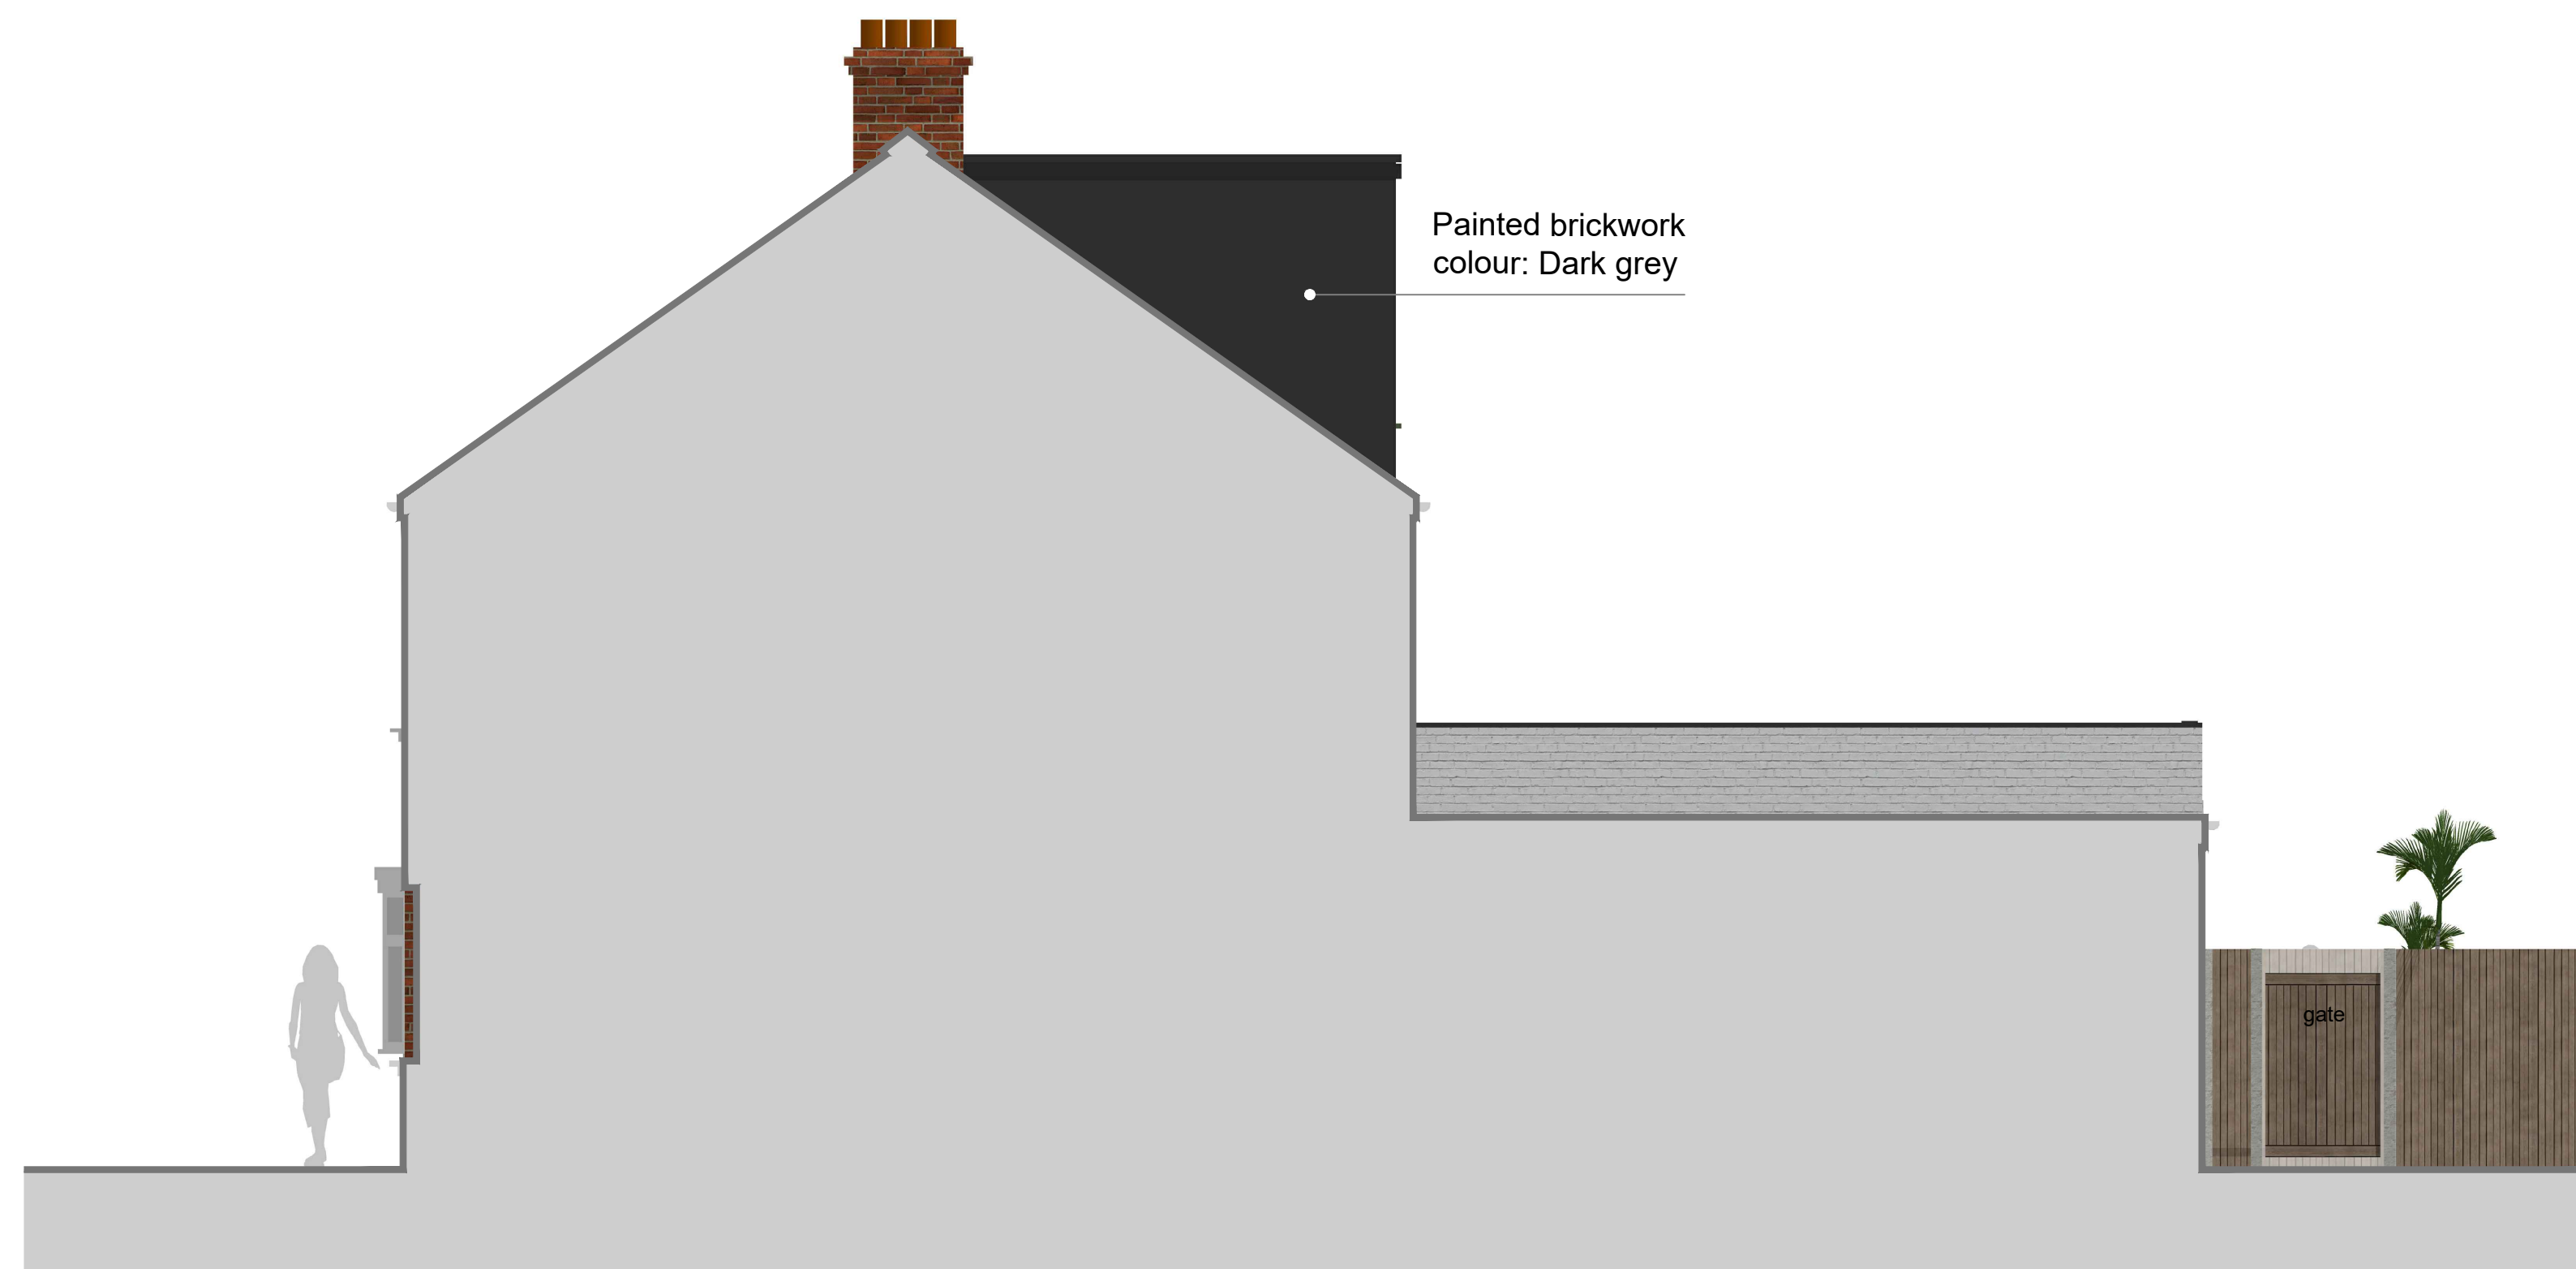

PROPOSED RIGHT FLANK

SCALE 1:50 @ A1



PROPOSED REAR ELEVATION

SCALE 1:50 @ A1

REV	DATE	BY	CHK

NOTES
 COPYRIGHT: THE CONTENTS OF THIS DRAWING MAY NOT BE REPRODUCED IN WHOLE OR IN PART WITHOUT THE WRITTEN CONSENT OF DAVID CICCONE | NO DIMENSIONS TO BE SCALED FROM THIS DRAWING | ALL DIMENSIONS TO BE CHECKED ON SITE BY THE CONTRACTOR BEFORE FABRICATION | WHERE DISCREPANCY OCCURS BETWEEN SPECIFICATION AND DRAWINGS THEN DAVID CICCONE MUST BE NOTIFIED IMMEDIATELY

PLANNING



PROJECT:
 44 BEECH HILL ROAD, SUNNINGDALE, ASCOT SL5 0BW

TITLE:
 EXISTING & PROPOSED ELEVATIONS (PAGE 2 OF 2)

SCALE @ A1:	CHECKED:	PAPER SIZE:
1:50 @ A1	DC	A1
CAD FILE:	DESIGN-DRAWN:	DATE:
	TA	01-10-2023
PROJECT No:	DRAWING No:	REV:
273	23-273-P004	