






Proposed Front Elevation
Scale 1:100 @ A1(North)

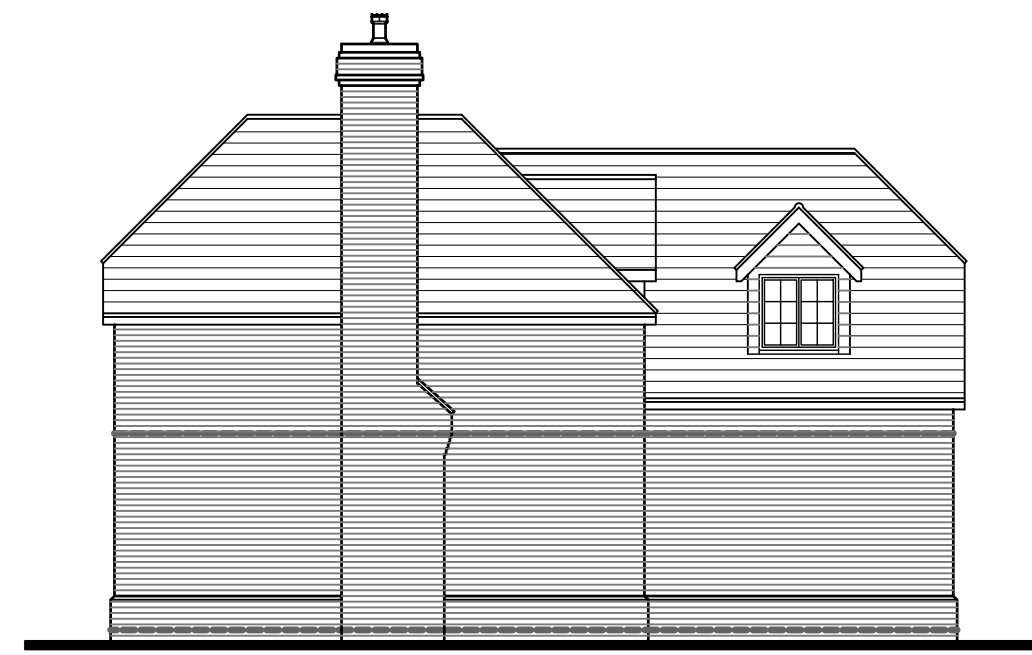


Proposed Side Elevation
Scale 1:100 @ A1(West)

 


Proposed Rear Elevation
Scale 1:100 @ A1(South)

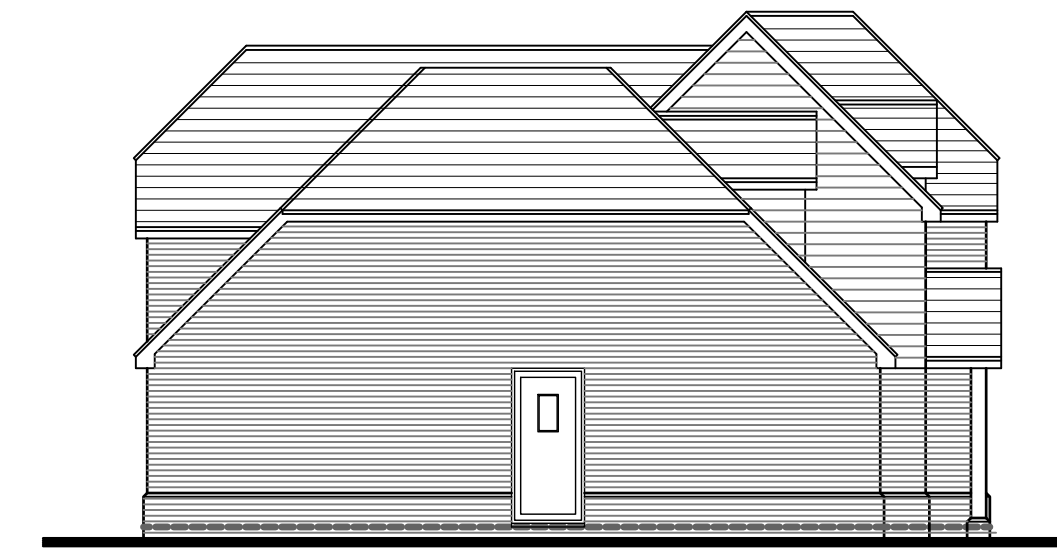



Proposed Side Elevation
Scale 1:100 @ A1(East)

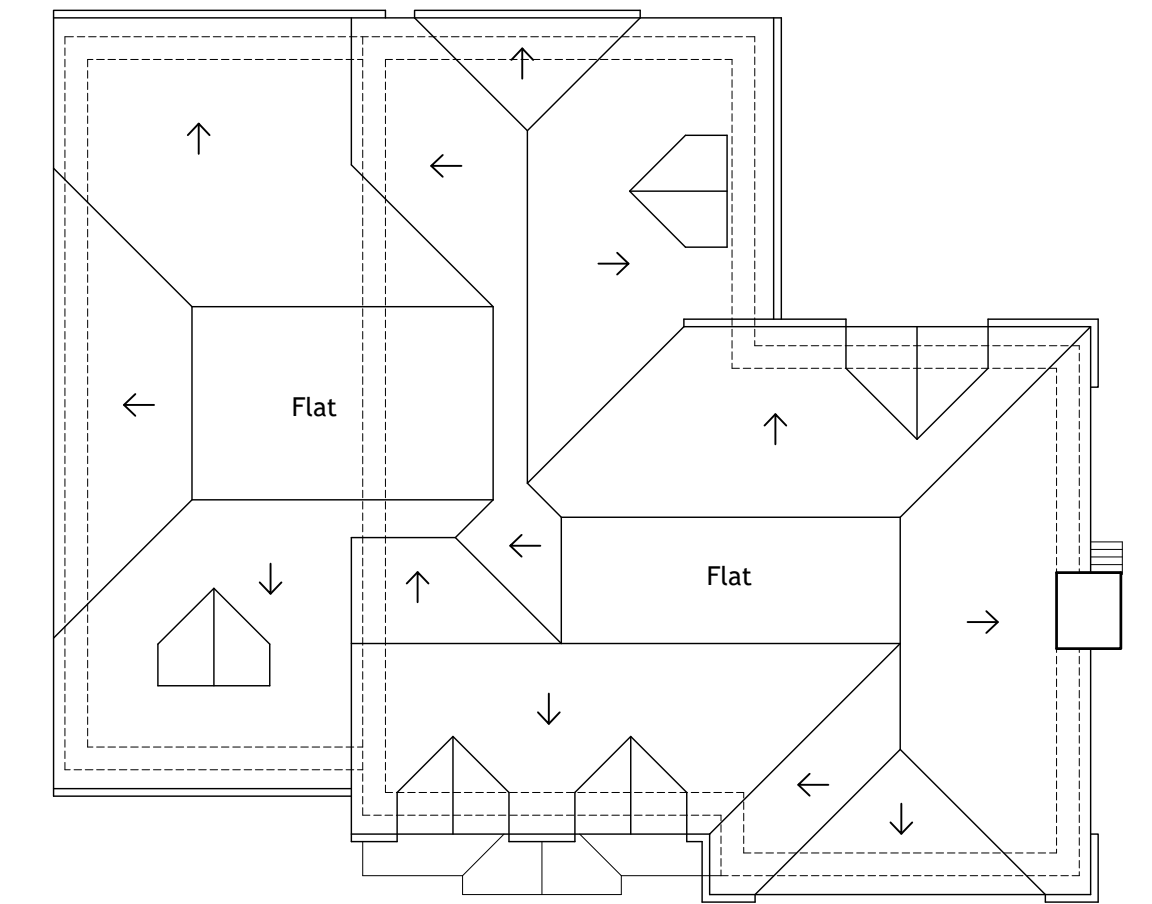

Roof Plan
Scale 1:100 @ A1

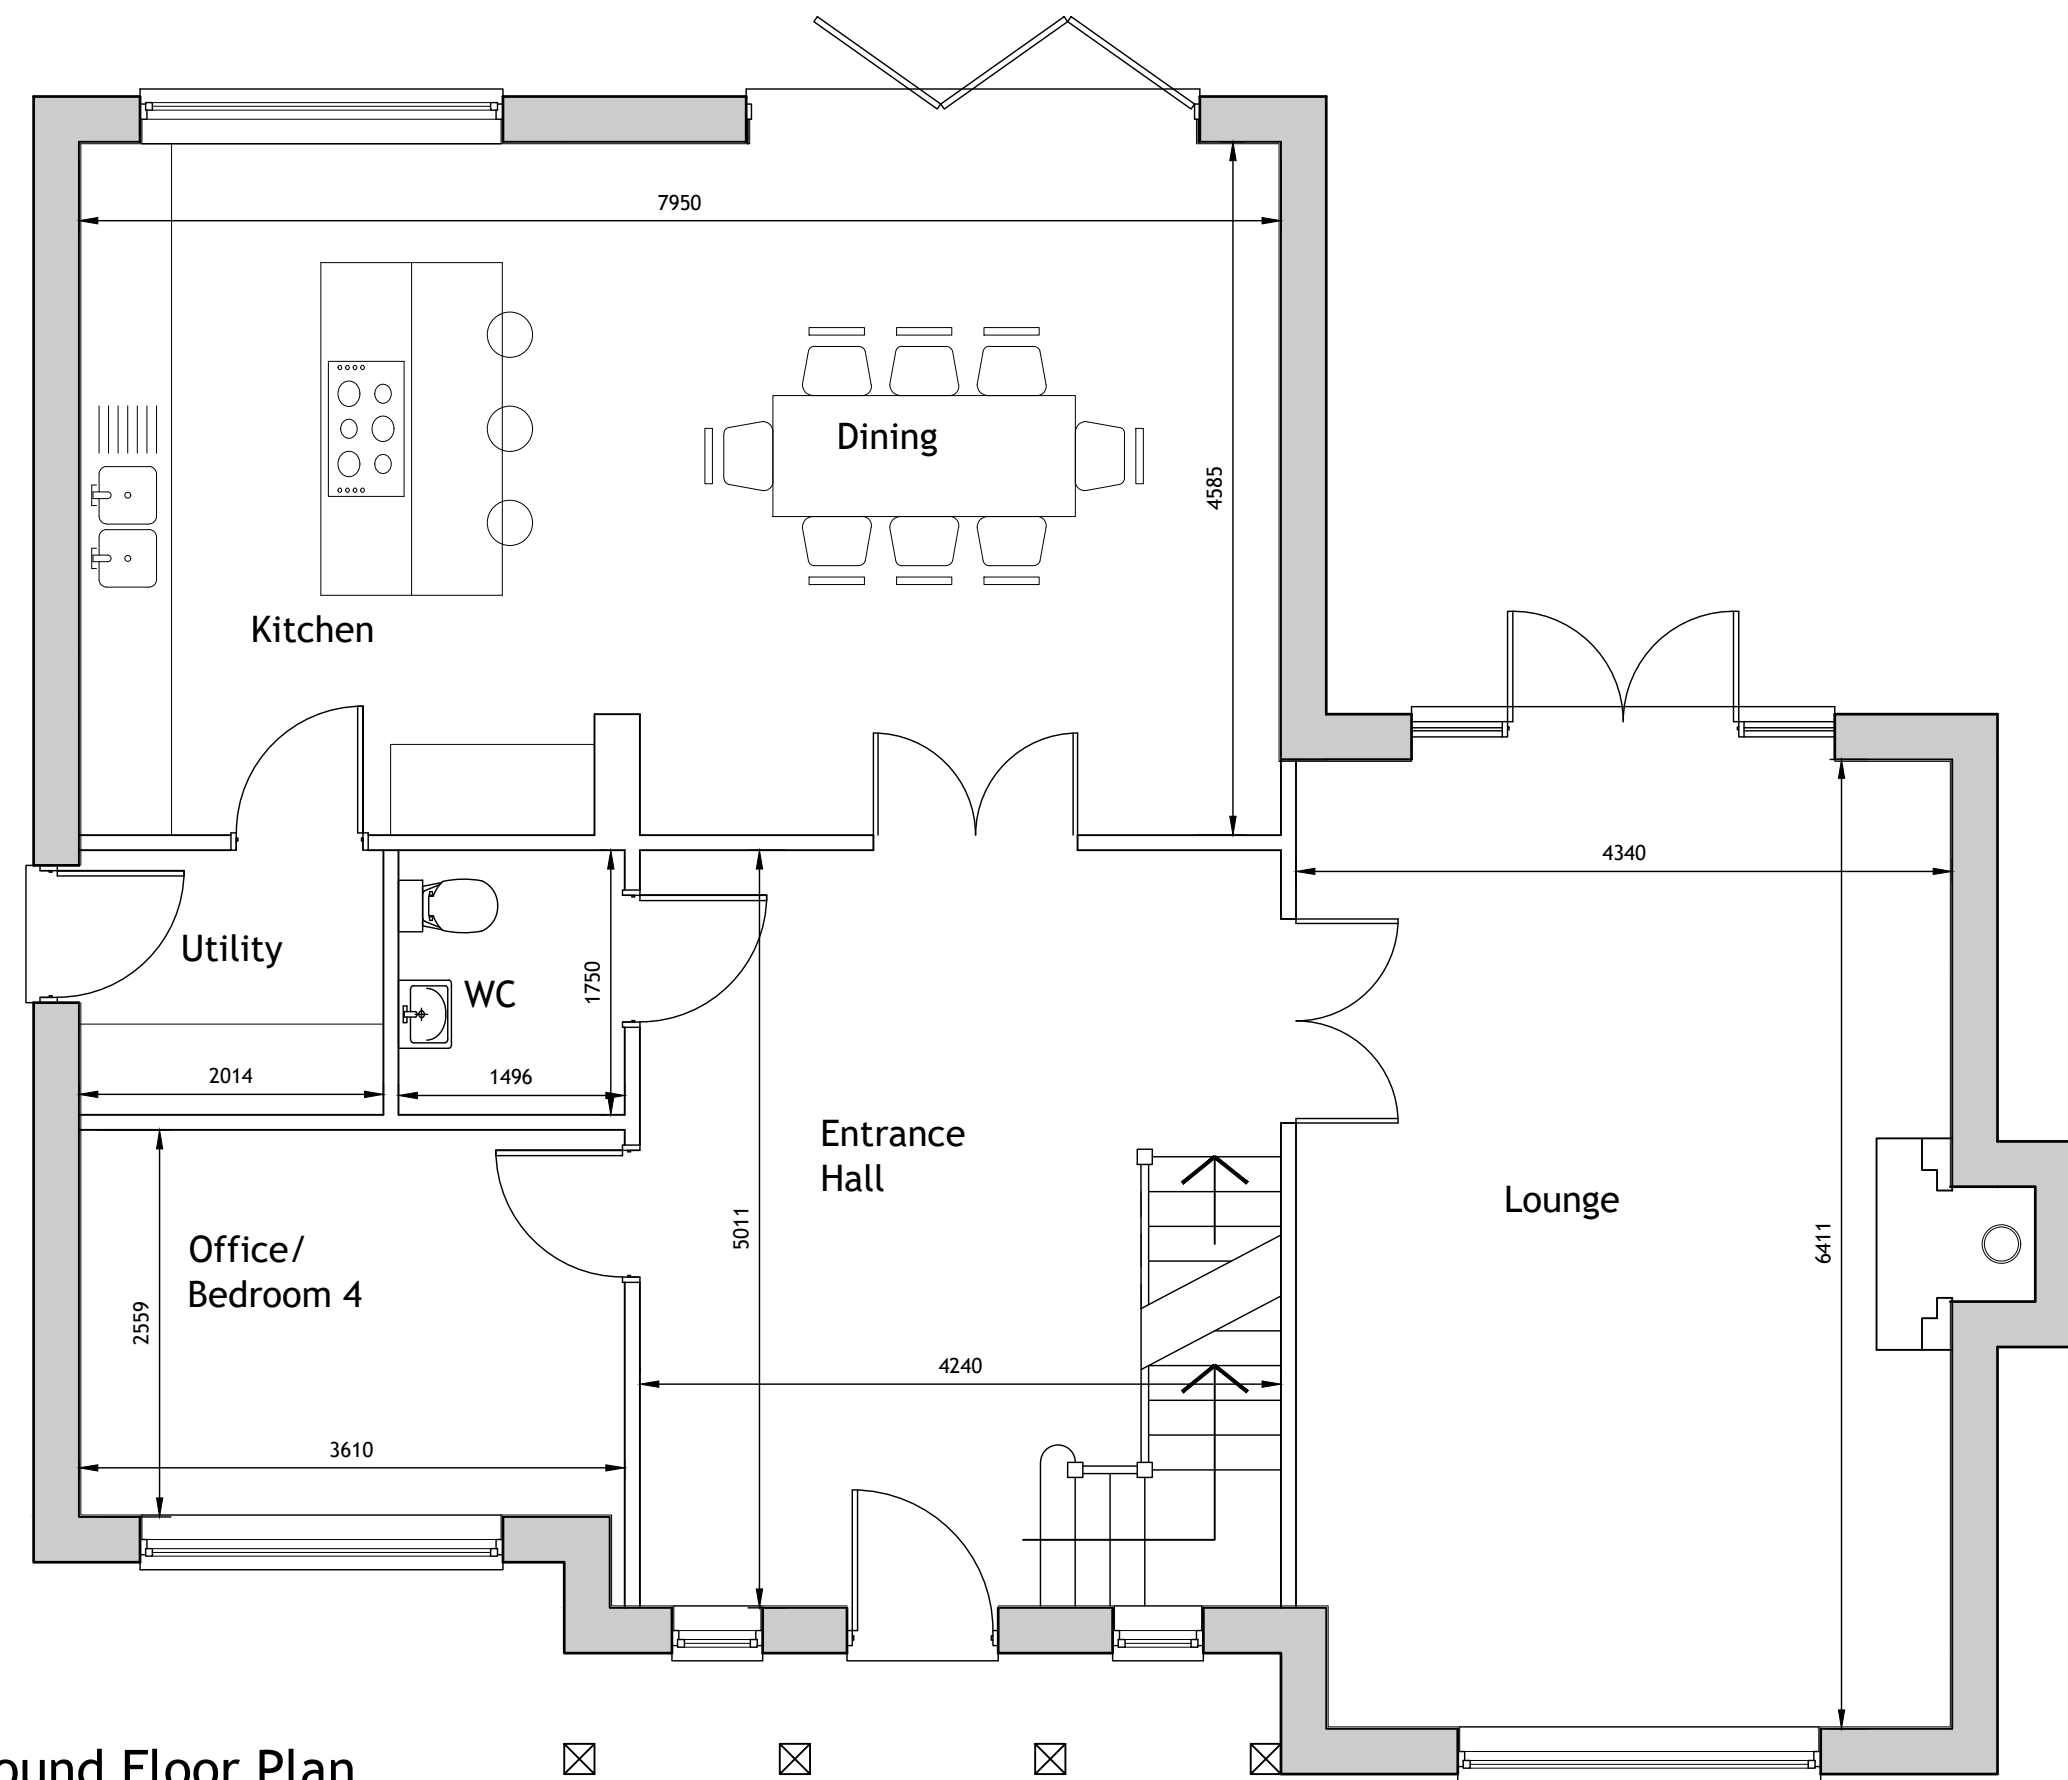

Ground Floor Plan
Scale 1:50 @ A1

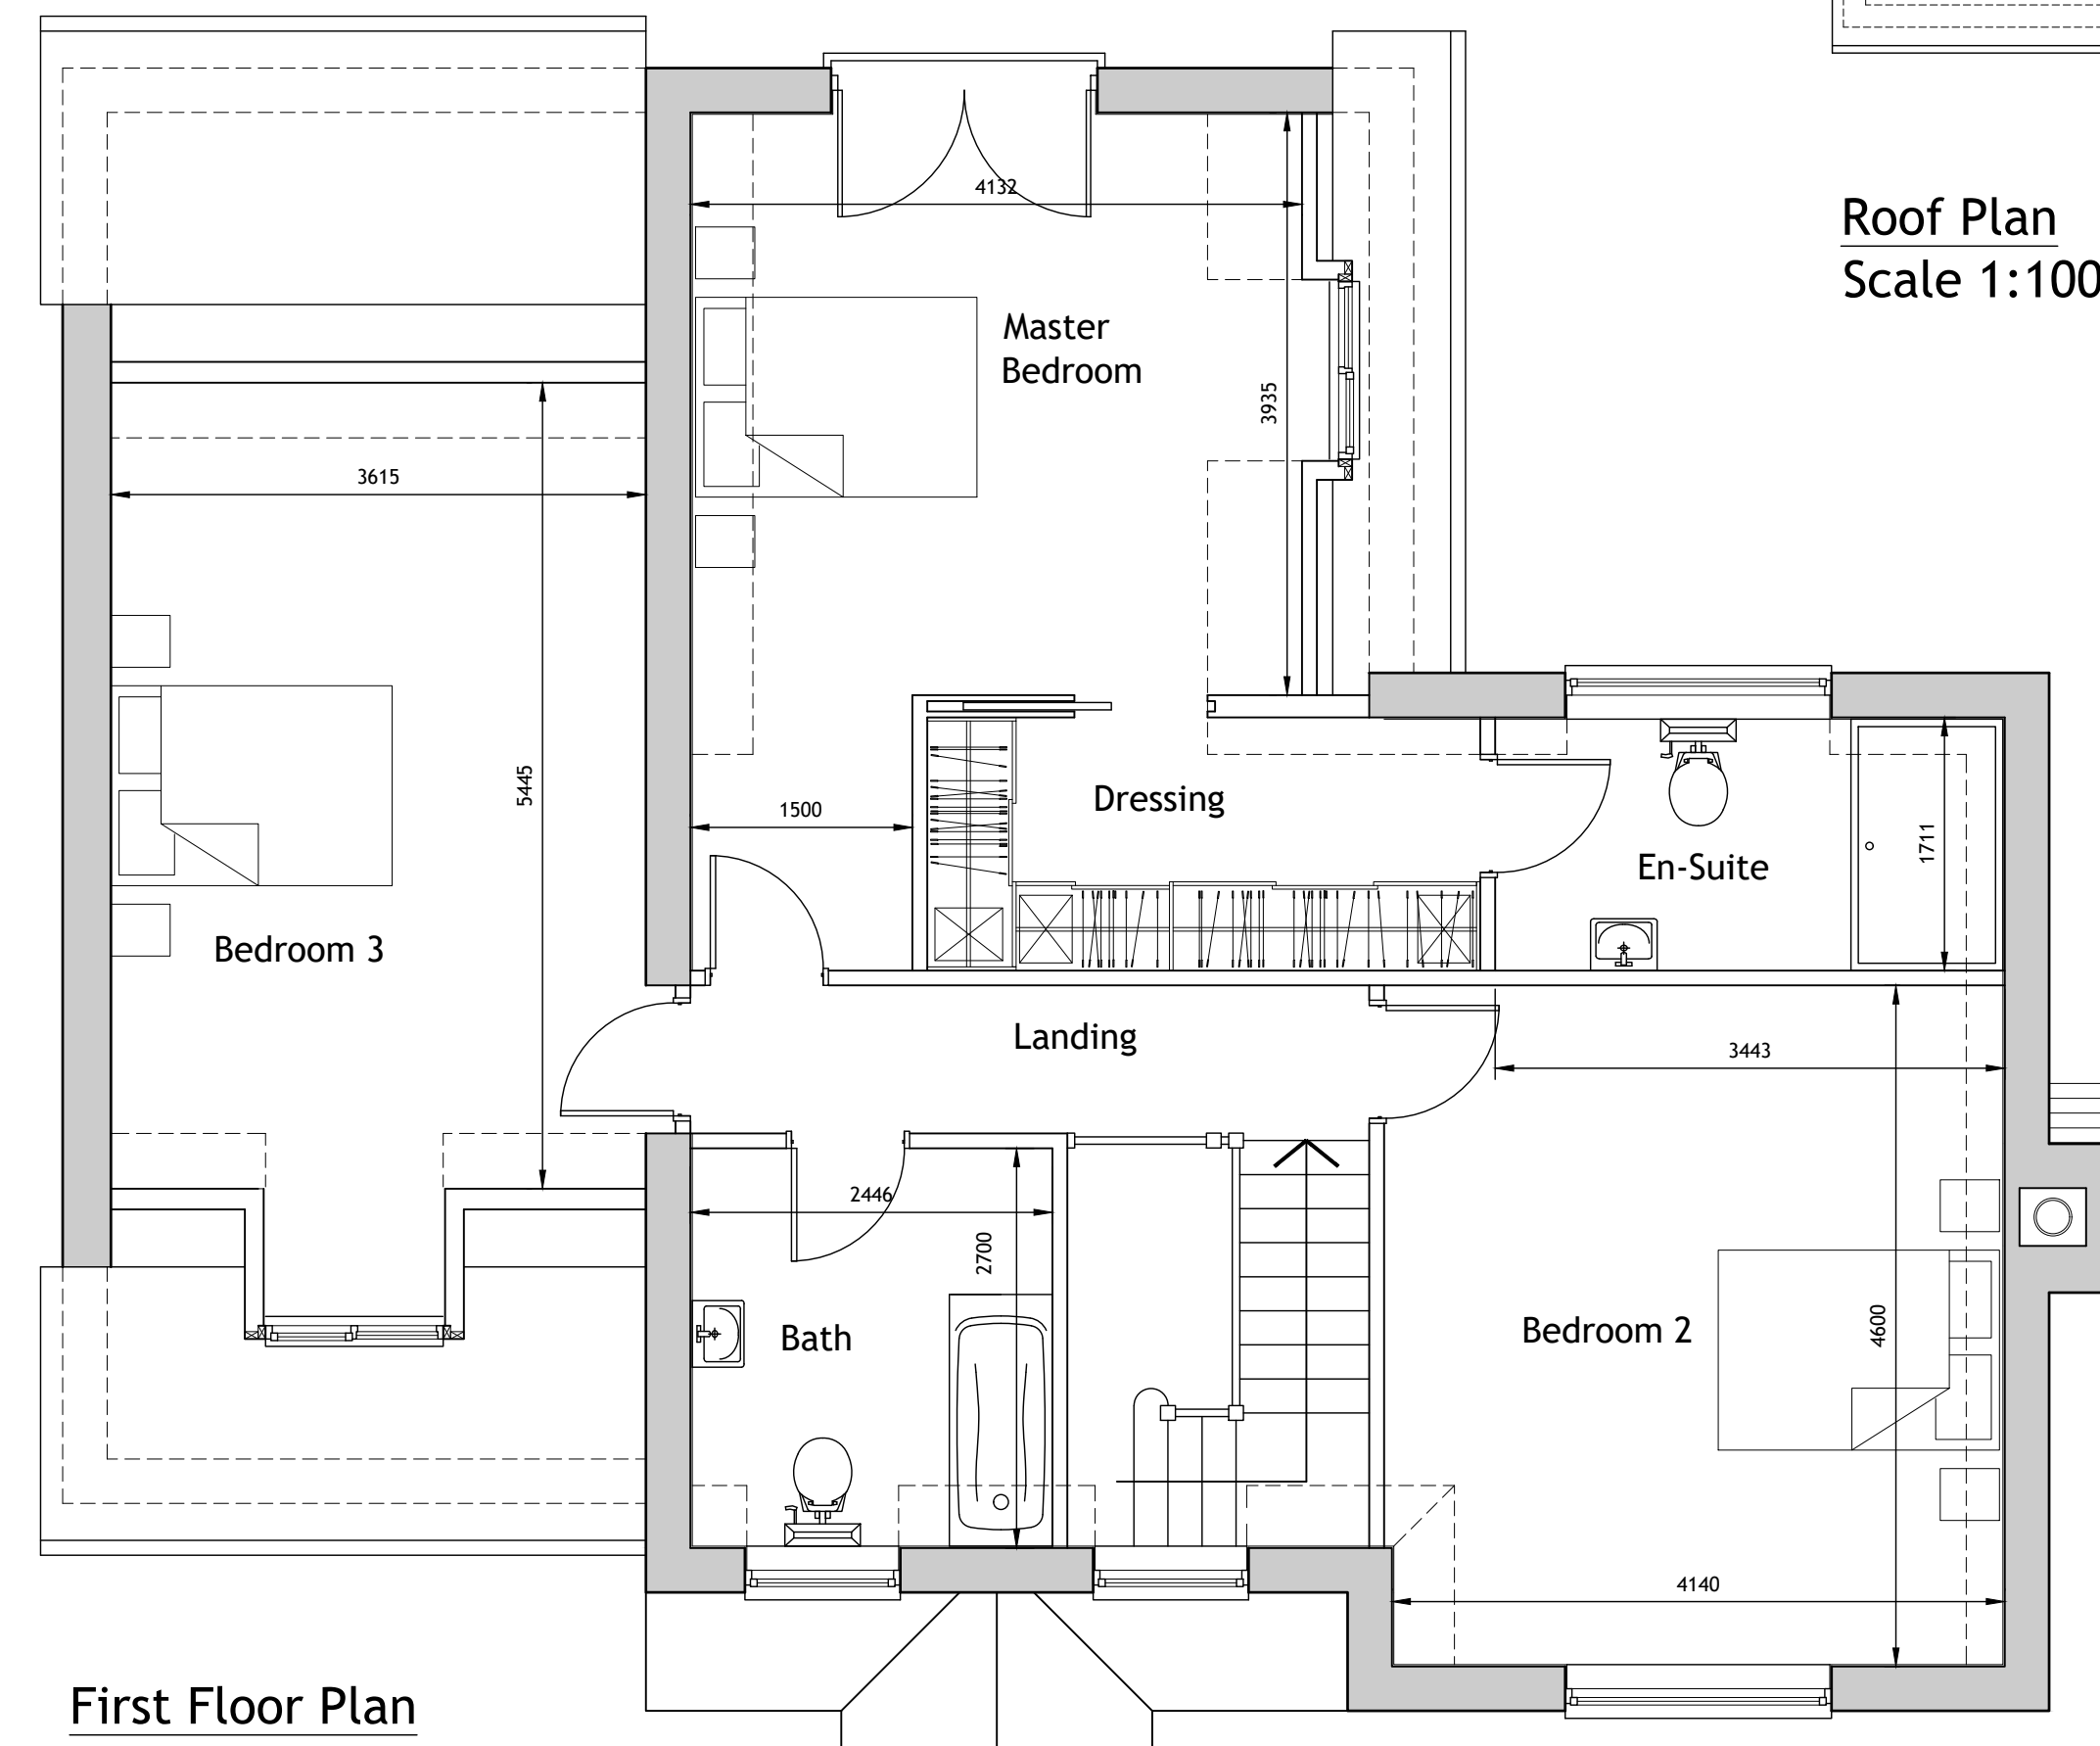 

First Floor Plan
Scale 1:50 @ A1

rev	description	date	inf	chkd

BLUERIDGE DESIGN
architectural services
59/60 High Street, Battle, East Sussex, TN33 0EN

01424 777258 01424 772211 info@blueridge.org.uk

client details
Mr & Mrs

project details
Proposed Dwelling at:
Birch Farm Cottage

drawing title
Proposed Layout
Floor Plans & Elevations

date 30.12.20 scale 1:50/100 @ A1 drawn by SL

project no: 20042 drawing no: P1005 revision