



Proposed Front Elevation
Scale 1:100 @ A1(North)





Proposed Side Elevation
Scale 1:100 @ A1(West)




Proposed Rear Elevation
Scale 1:100 @ A1(South)




Proposed Side Elevation
Scale 1:100 @ A1(East)

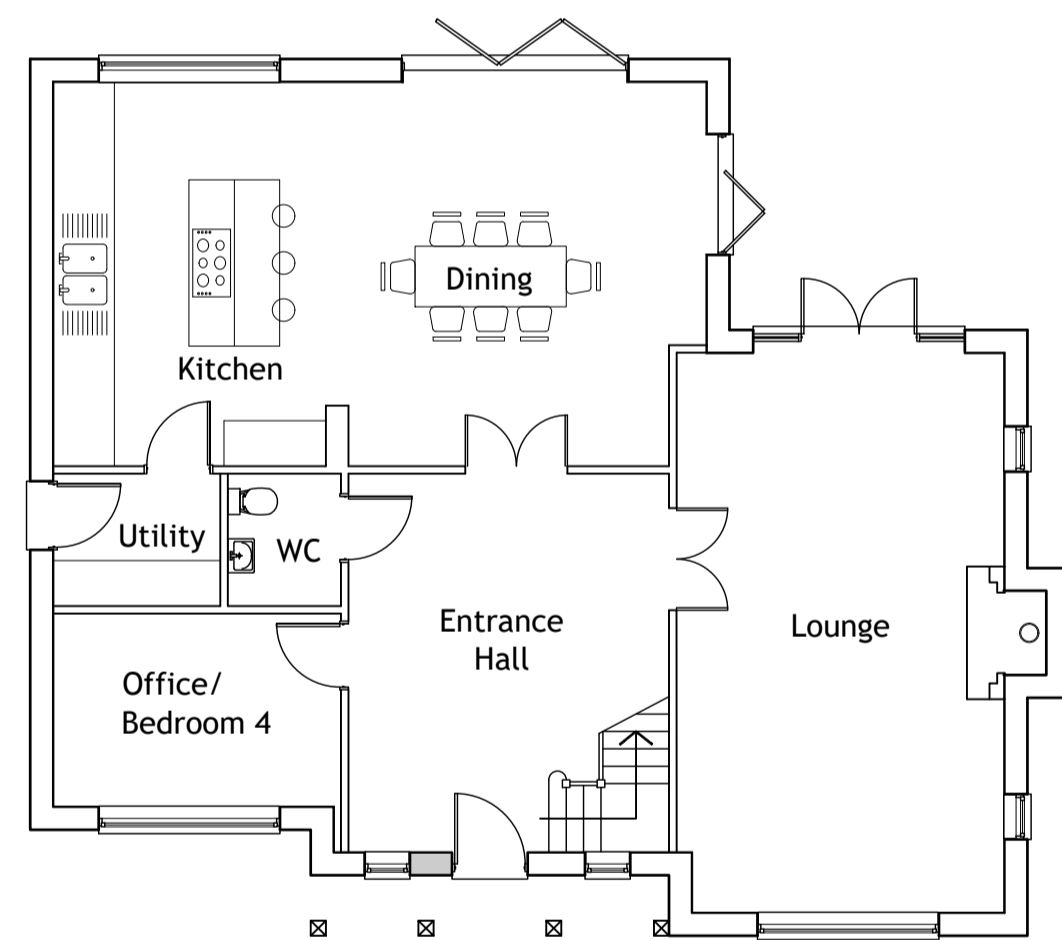 

Proposed Ground Floor Plan
Scale 1:100 @ A1

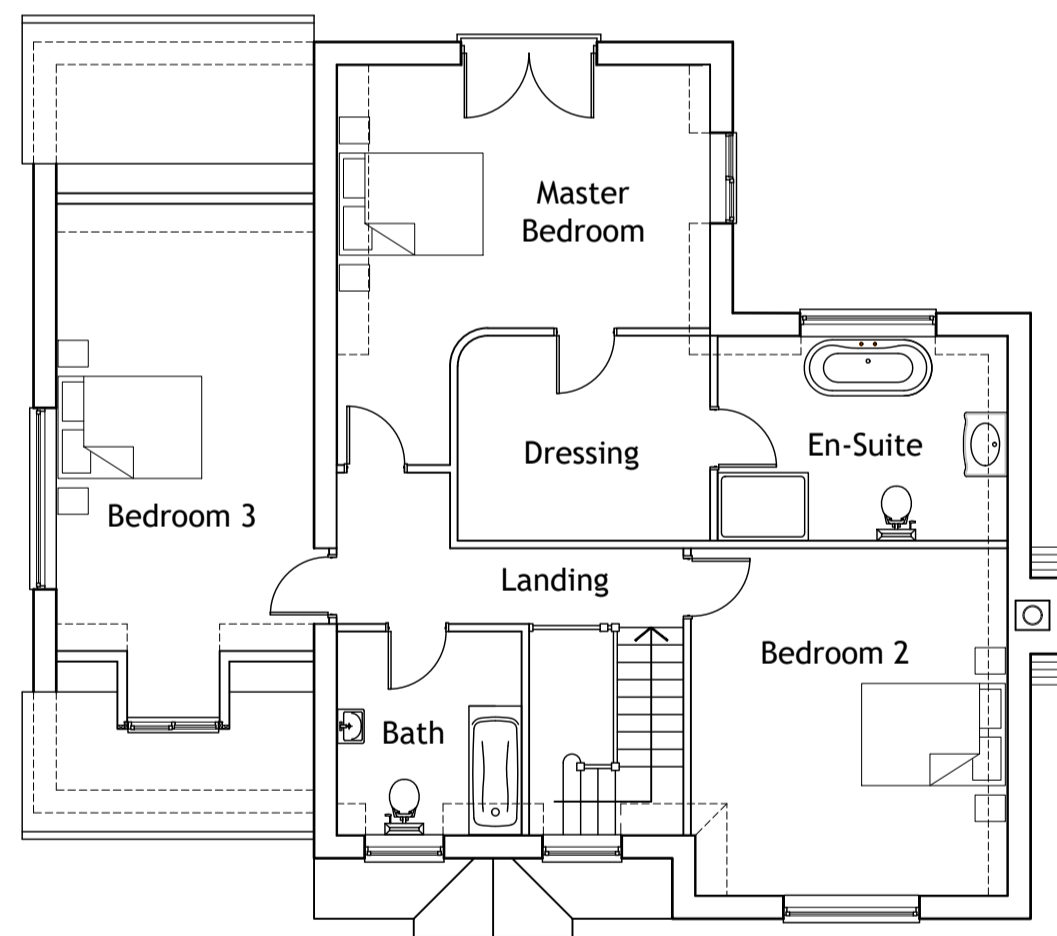

Proposed First Floor Plan
Scale 1:50 @ A1

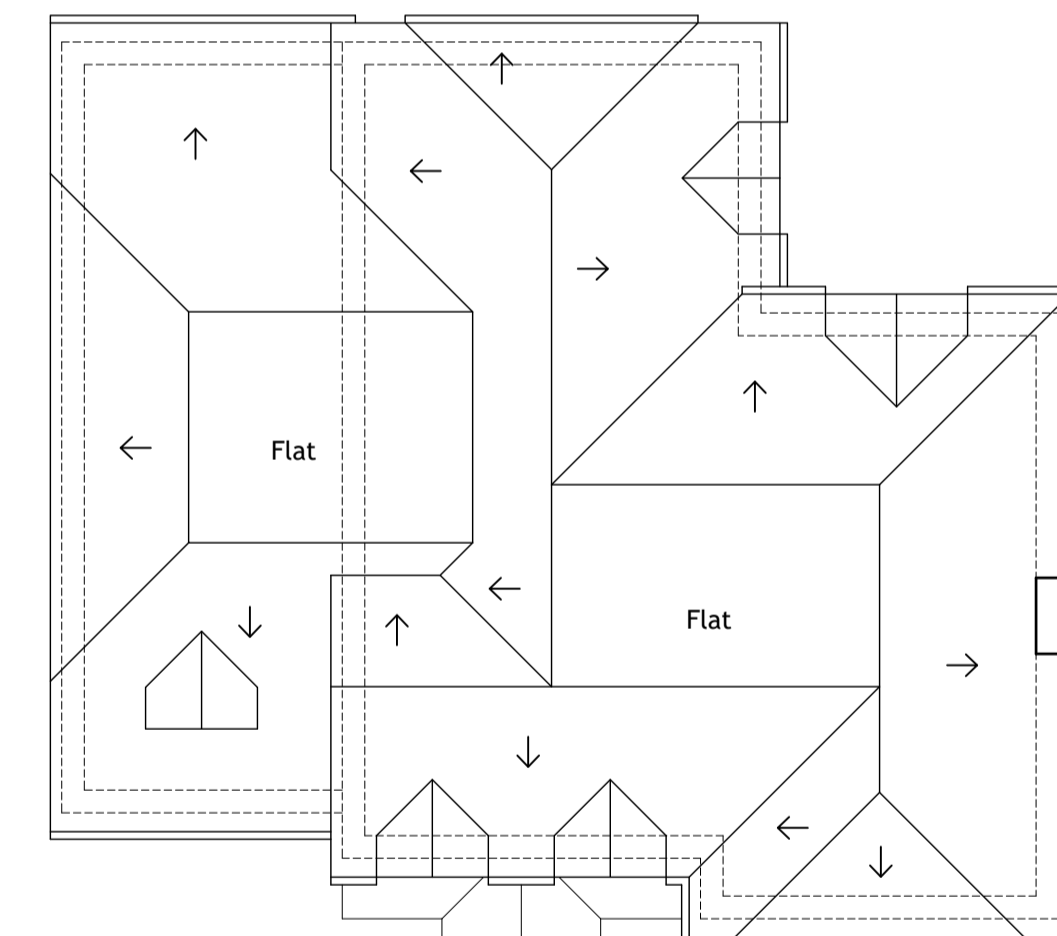

Proposed Roof Plan
Scale 1:100 @ A1

rev	description	date	inf	chkd

BLUERIDGE DESIGN
architectural services
59/60 High Street, Battle, East Sussex, TN33 0EN
01424 777258 01424 772211 info@blueridge.org.uk

client details
Mr & Mrs

project details
**Proposed Dwelling at:
Birch Farm Cottage**

drawing title
**Proposed Layout
Floor Plans & Elevations**

date: 30.12.20 scale: 1:50/100 @ A1 drawn by: SL

project no: 20042	drawing no. P1005	revision B
----------------------	----------------------	---------------