




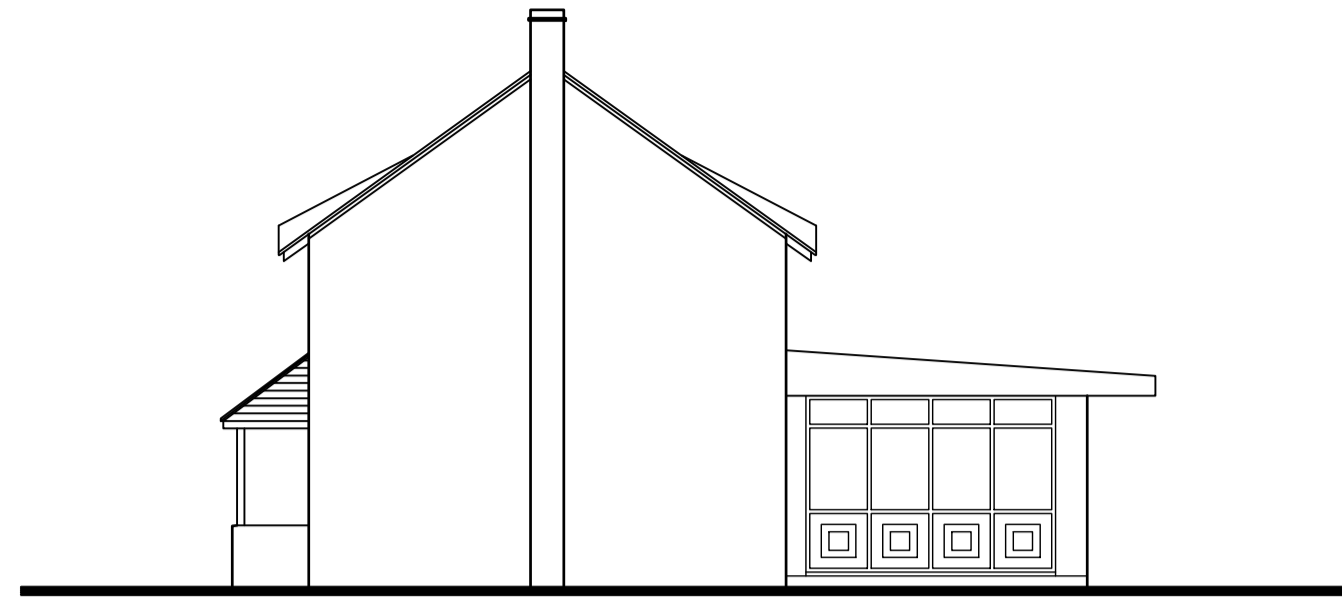

Existing Front Elevation  
Scale 1:100 @ A1(North)

 


Existing Side Elevation  
Scale 1:100 @ A1(West)

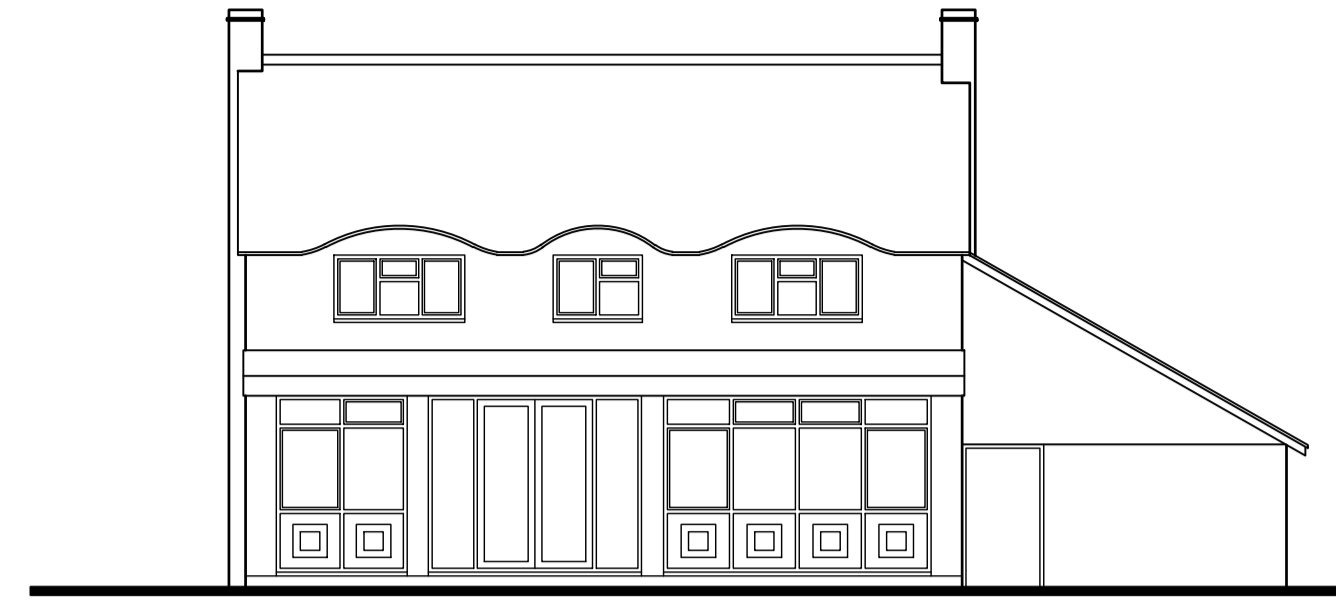



Existing Rear Elevation  
Scale 1:100 @ A1(South)




Existing Side Elevation  
Scale 1:100 @ A1(East)

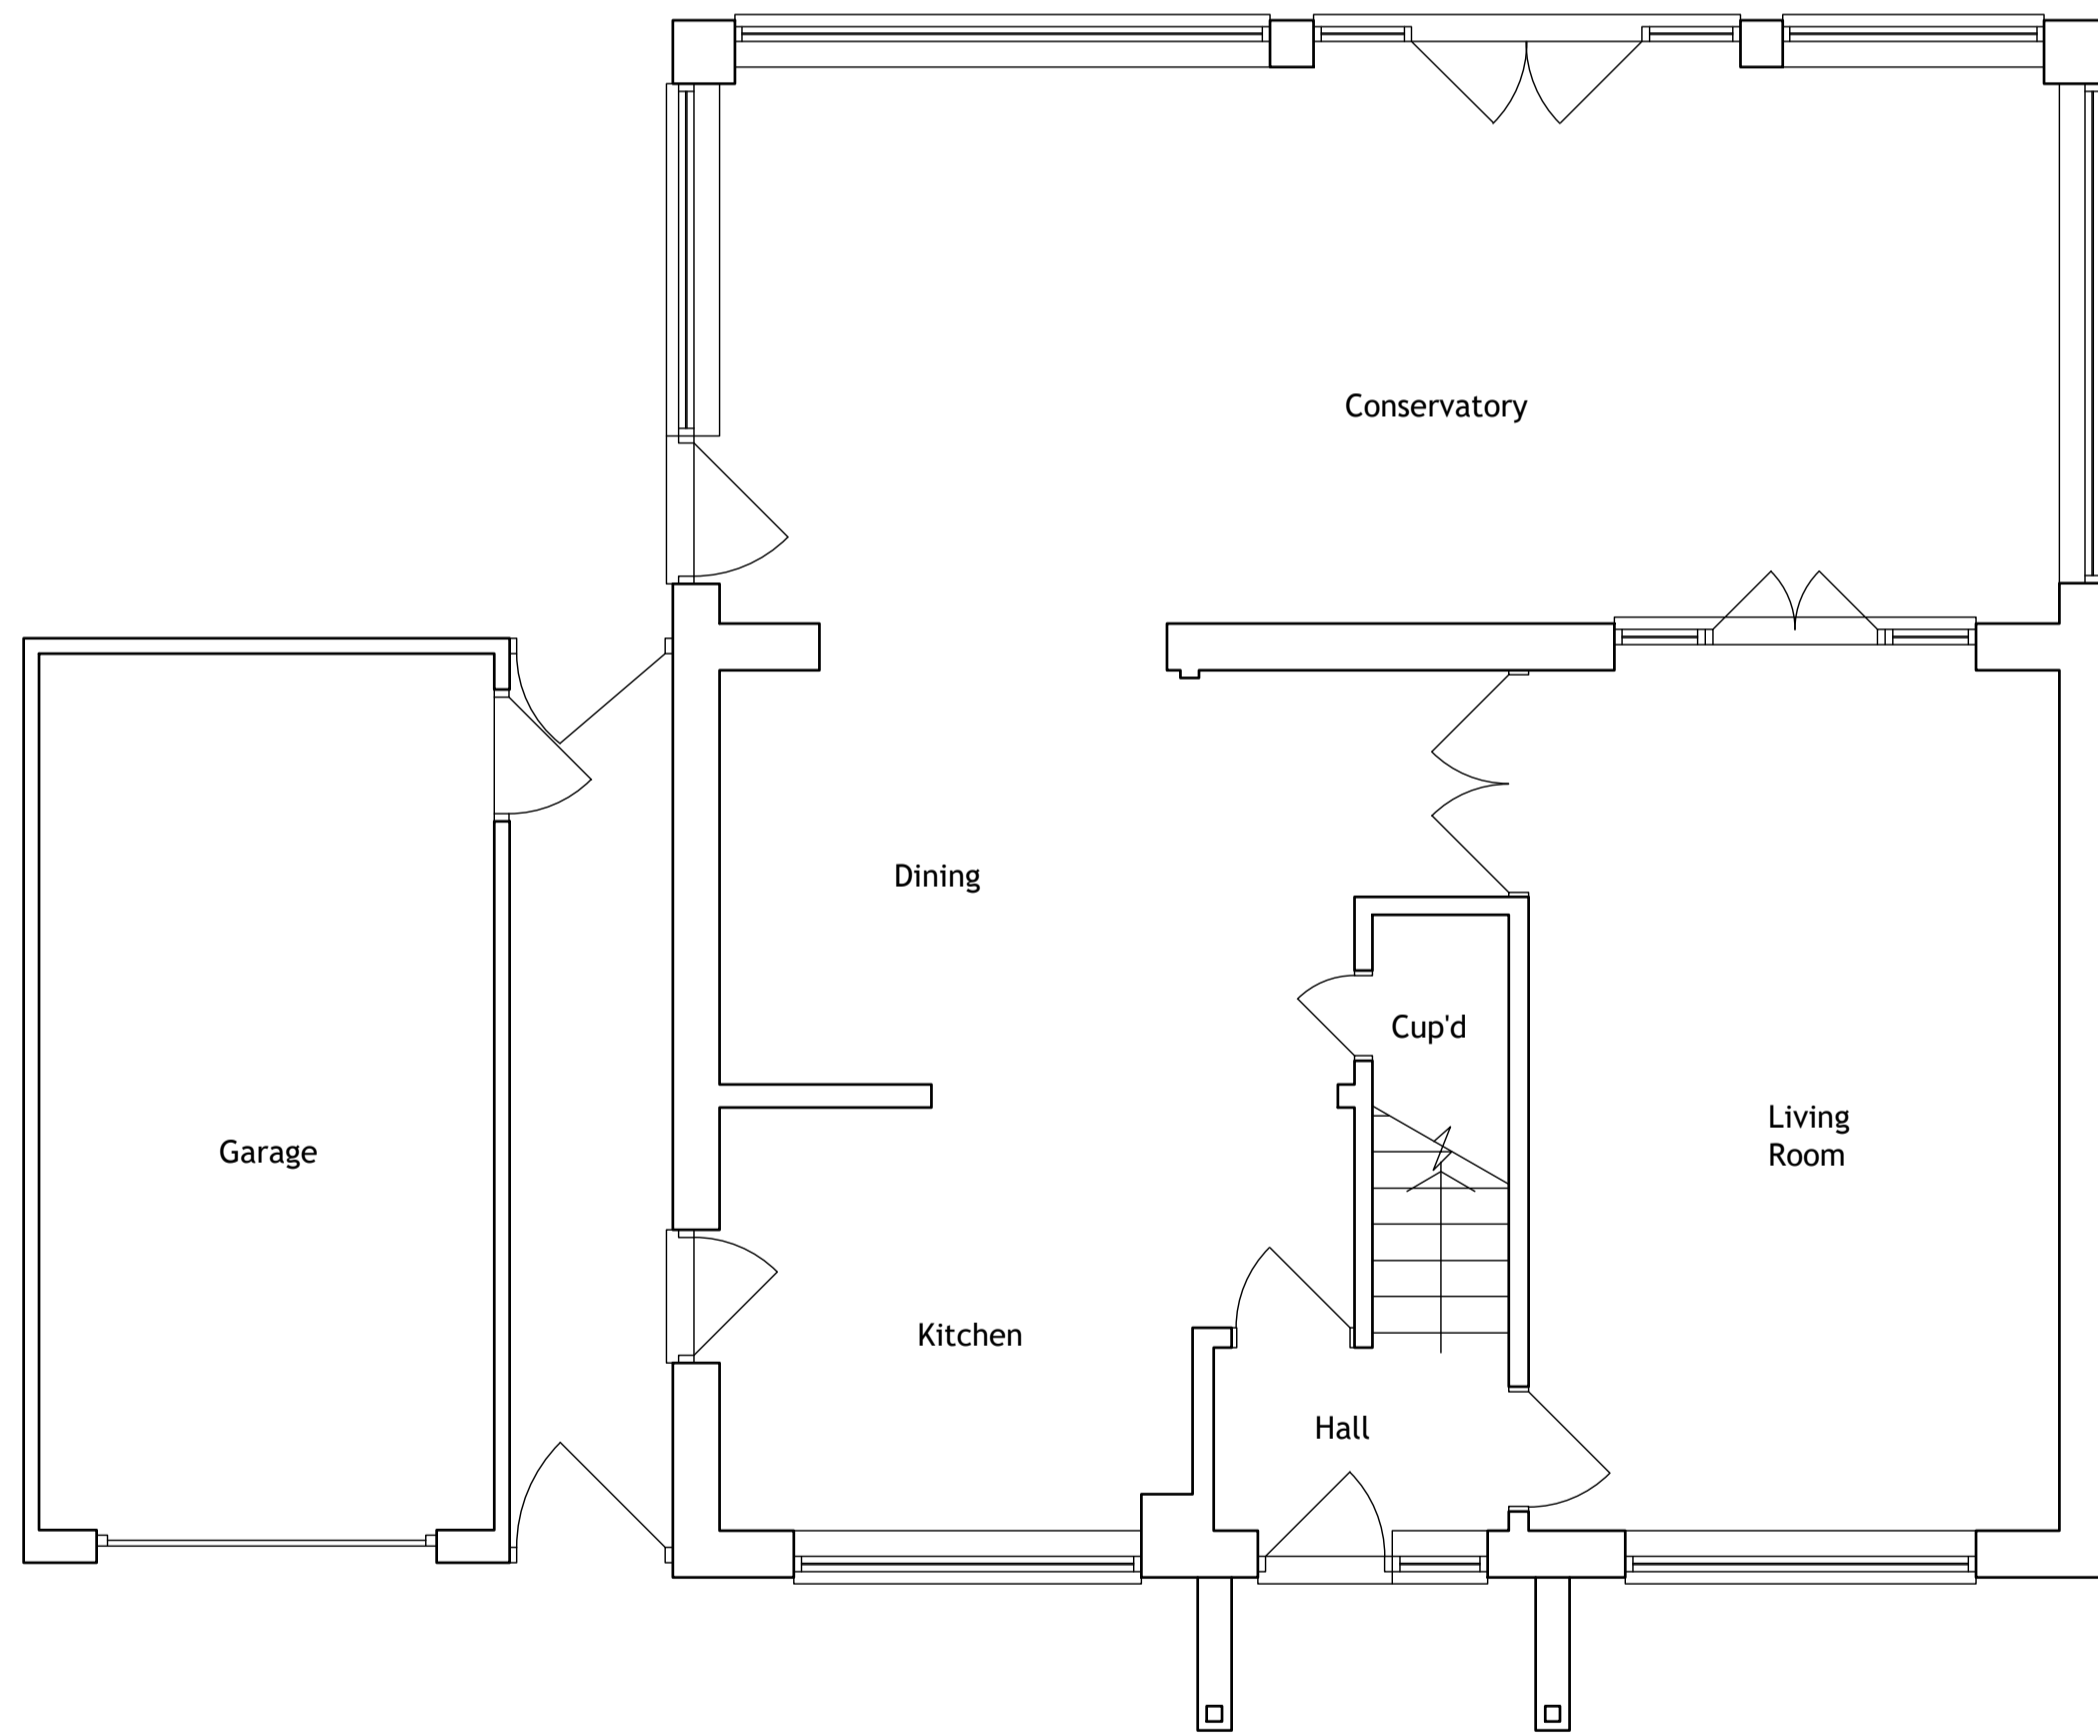

Ground Floor Plan  
Scale 1:50 @ A1

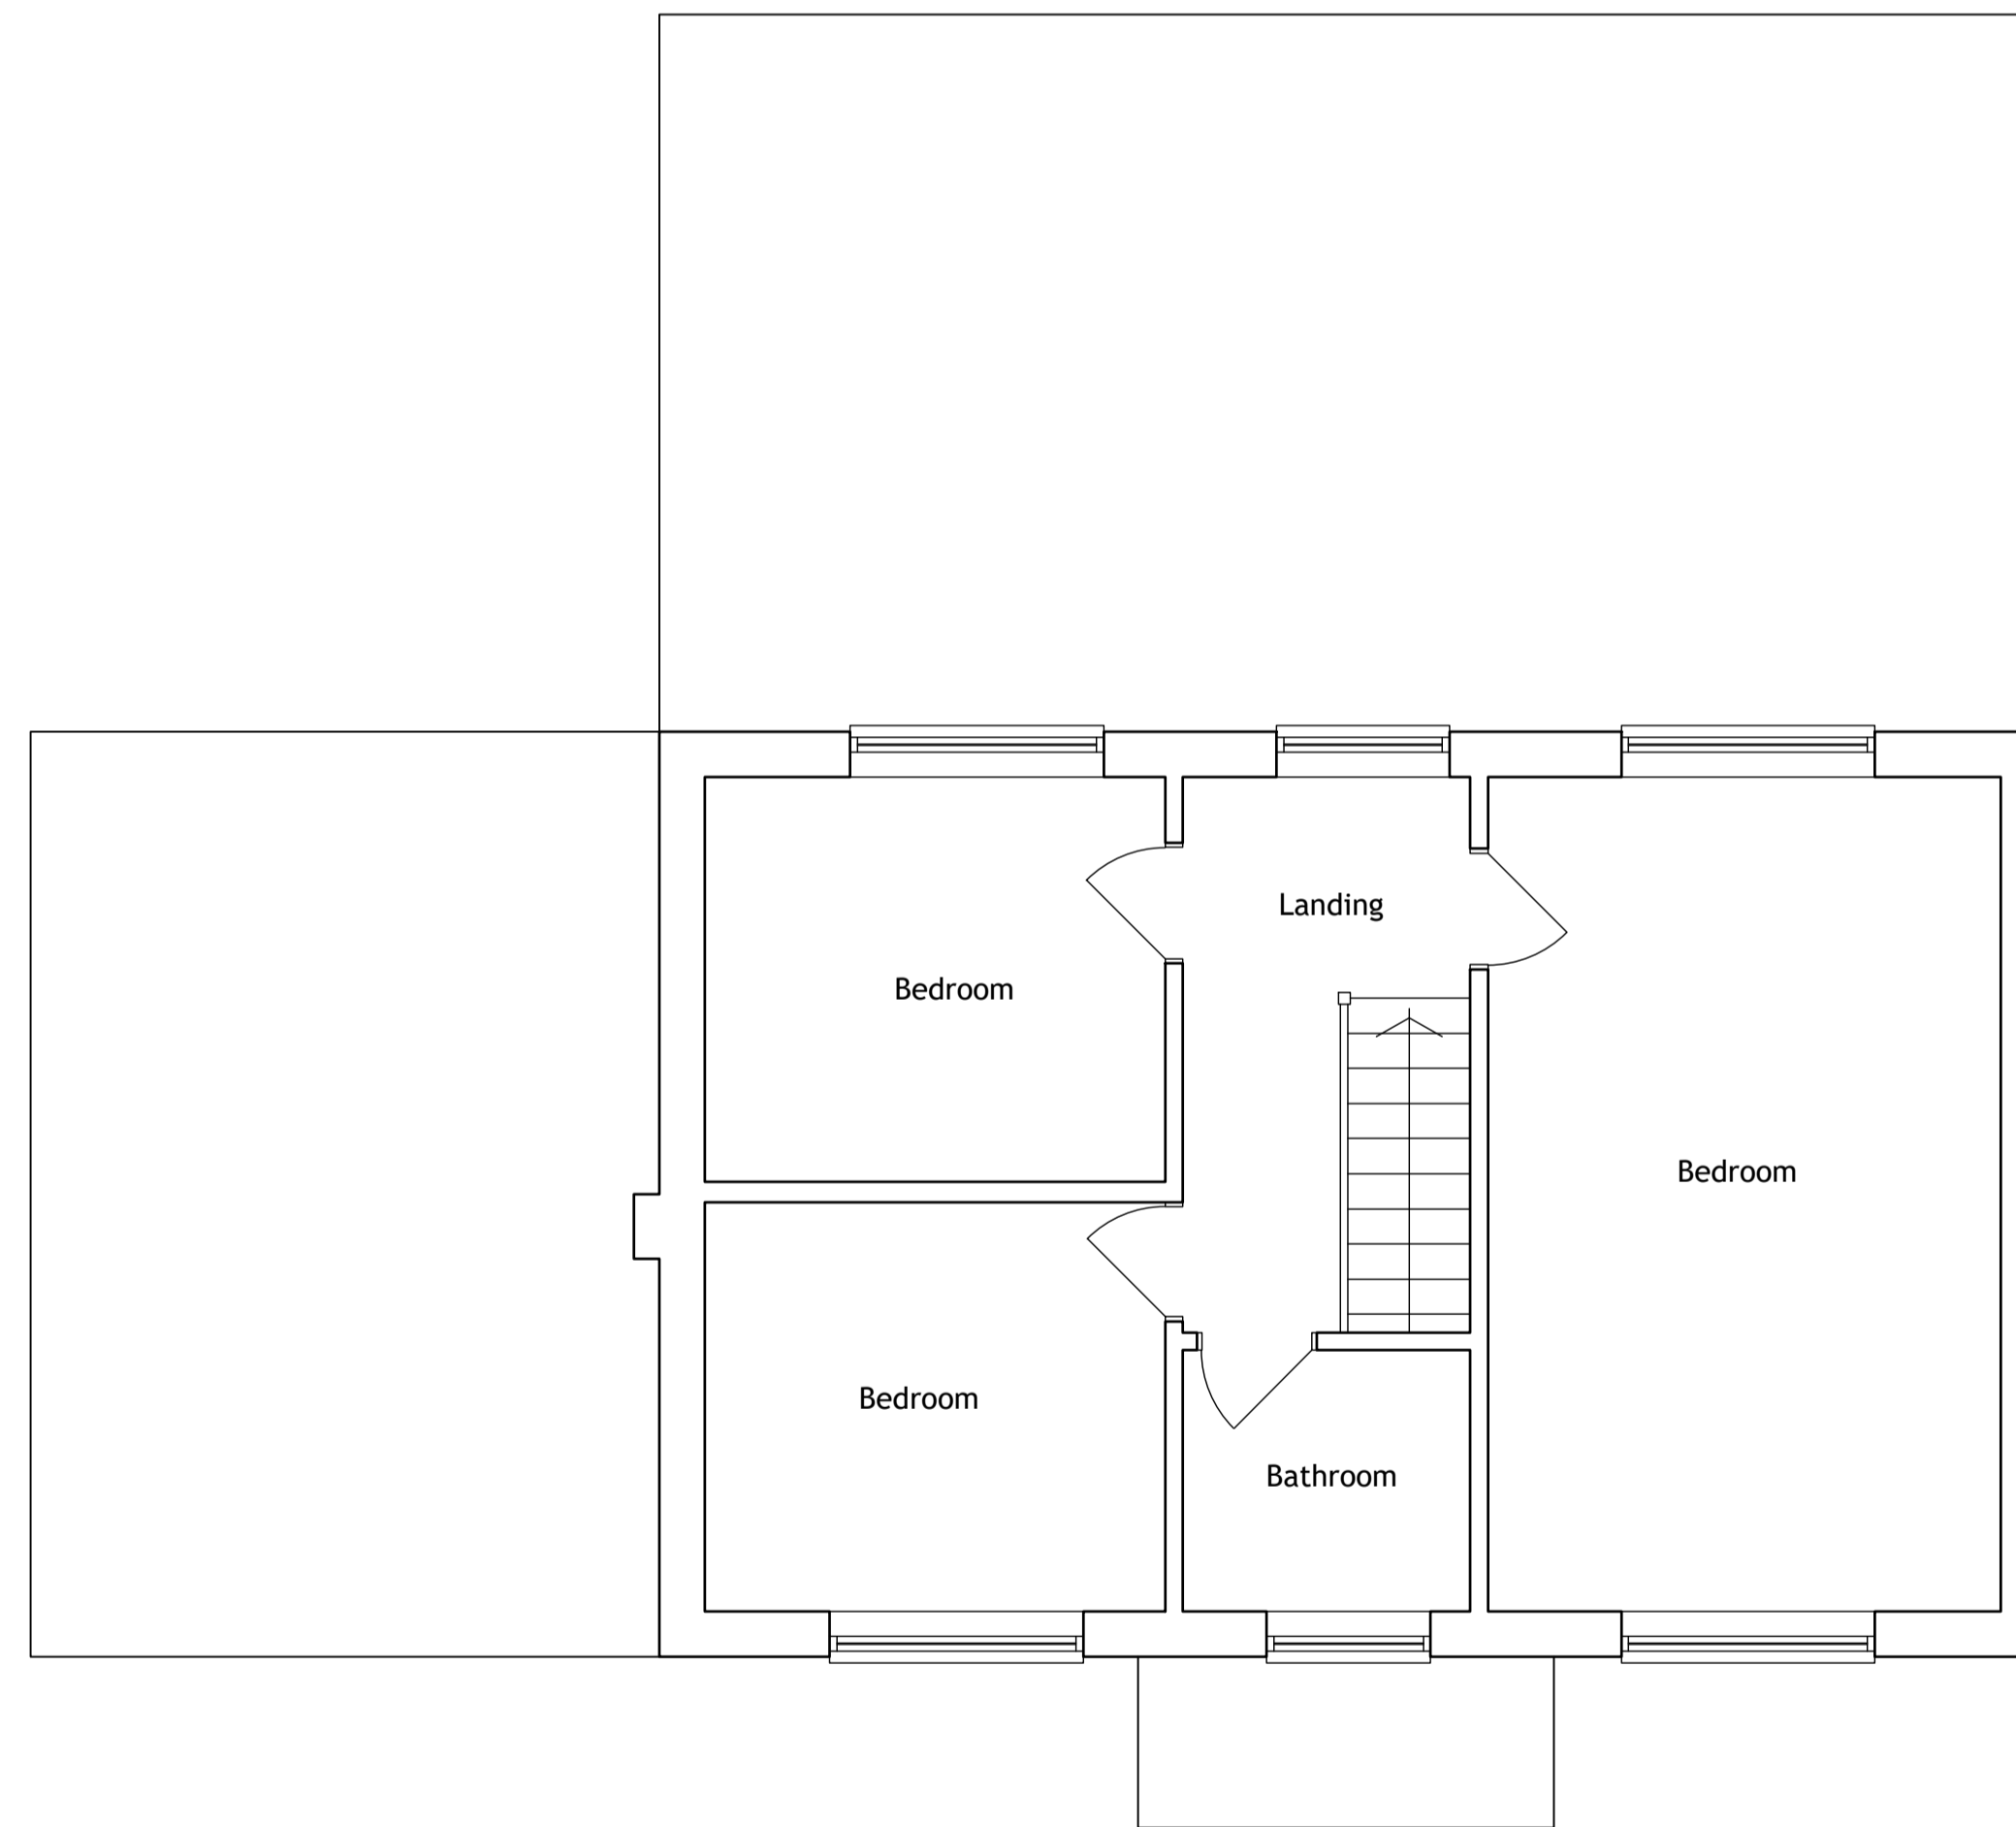 

First Floor Plan  
Scale 1:50 @ A1

 

Roof Plan  
Scale 1:100 @ A1

rev	description	date	inf	chkd

**BLUERIDGE**DESIGN  
architectural services  
59/60 High Street, Battle, East Sussex, TN33 0EN

01424 777258 01424 772211 info@blueridge.org.uk

client details  
**Mr & Mrs**

project details  
Proposed Dwelling at:  
**Birch Farm Cottage**

drawing title  
**Existing Layout  
Floor Plans & Elevations**

date scale drawn by  
**06.12.20 1:50/100 @ A1 SL**

project no. drawing no. revision  
**20042 P1001**