
 


# Existing Plans - scale 1:100 when measured at A3

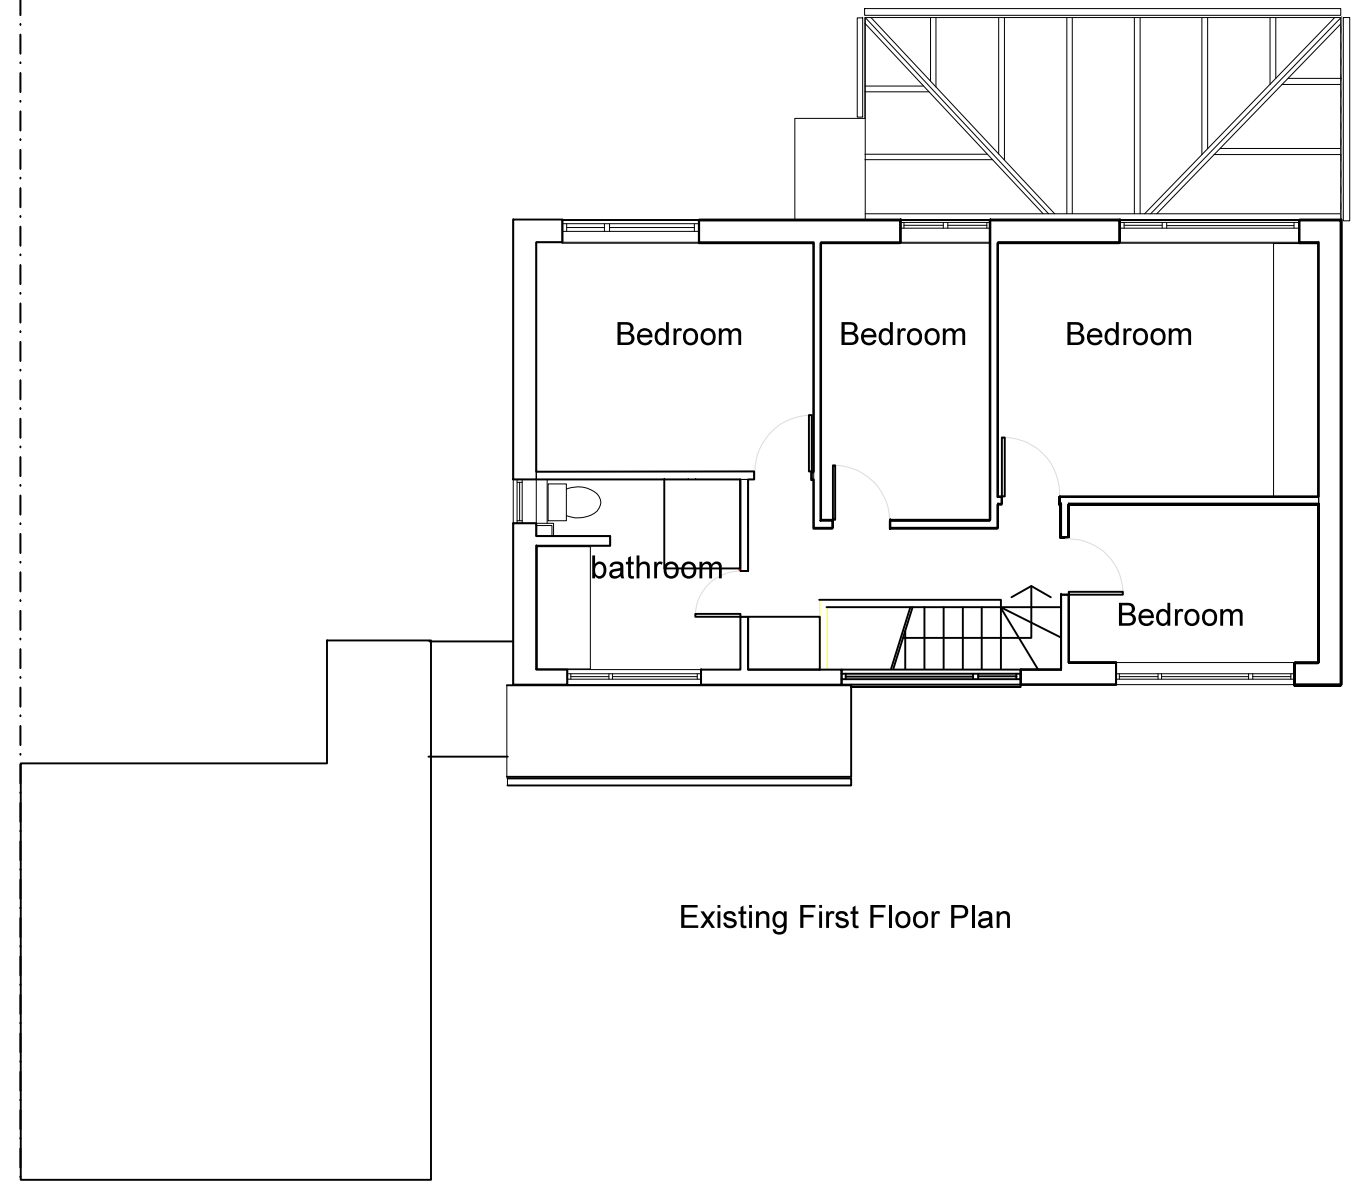

0m 1m 2m

Existing floor plans

Scale 1:100 @ A-3

For: 107 Merrow Woods GU1 2LJ  
Drawn by: MD/MH  
Date: October 2023

# 03

Mary Hackett & Associates Ltd

Creek Studio, 39 Creek Road, Hampton Court, East Molesey, KT8 9BE  
Tel: 020 8979 3660 Email: maryhackett@yahoo.co.uk Web: www.maryhackett.com