


Existing Elevations - scale 1:100 when measured at A3




existing front elevation

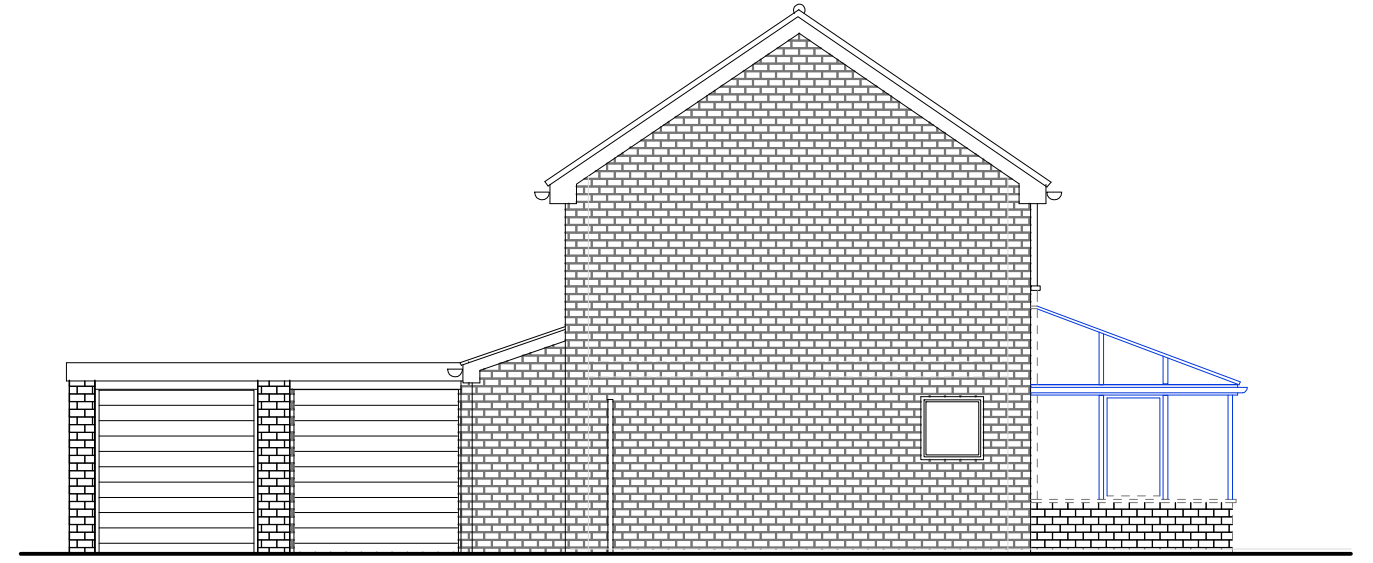


existing side elevation



existing rear elevation

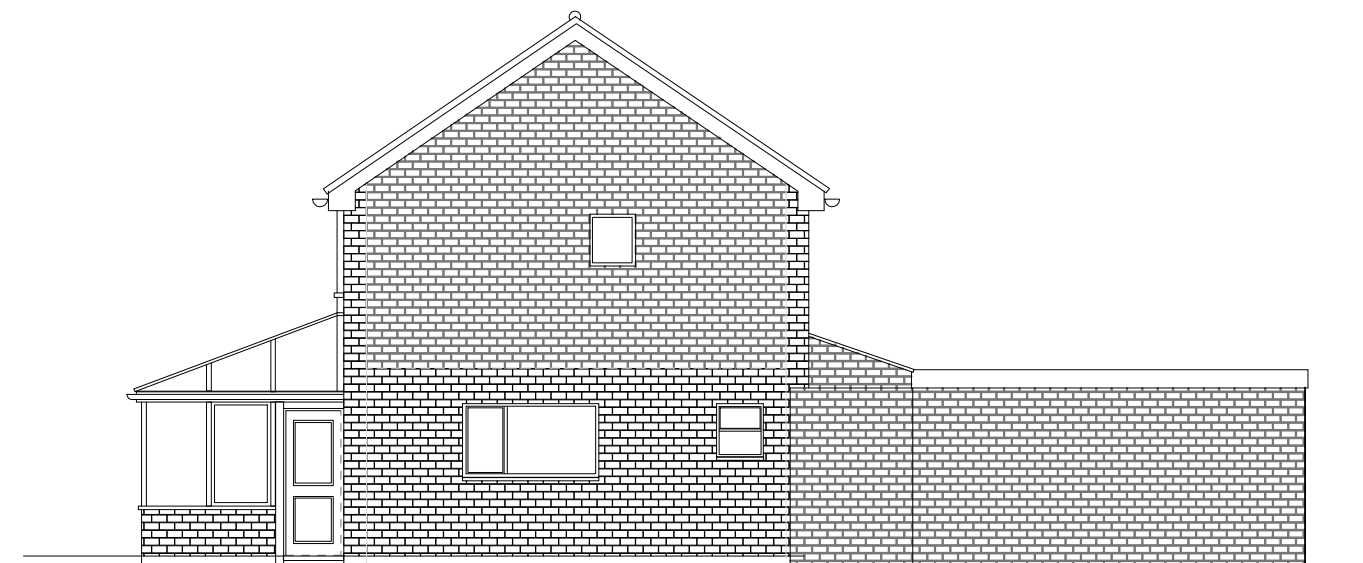

existing side elevation

 

Existing Elevations
Scale 1:100 @ A-3

For: 107 Merrow Woods
Drawn by: MD/MH

Date: October 2023

05

Mary Hackett & Associates Ltd

Creek Studio, 39 Creek Road, Hampton Court, East Molesey, KT8 9BE
Tel: 020 8979 3660 Email: maryhackett@yahoo.co.uk Web: www.maryhackett.com