


Proposed Site Plan - scale 1:200 when measured at A3

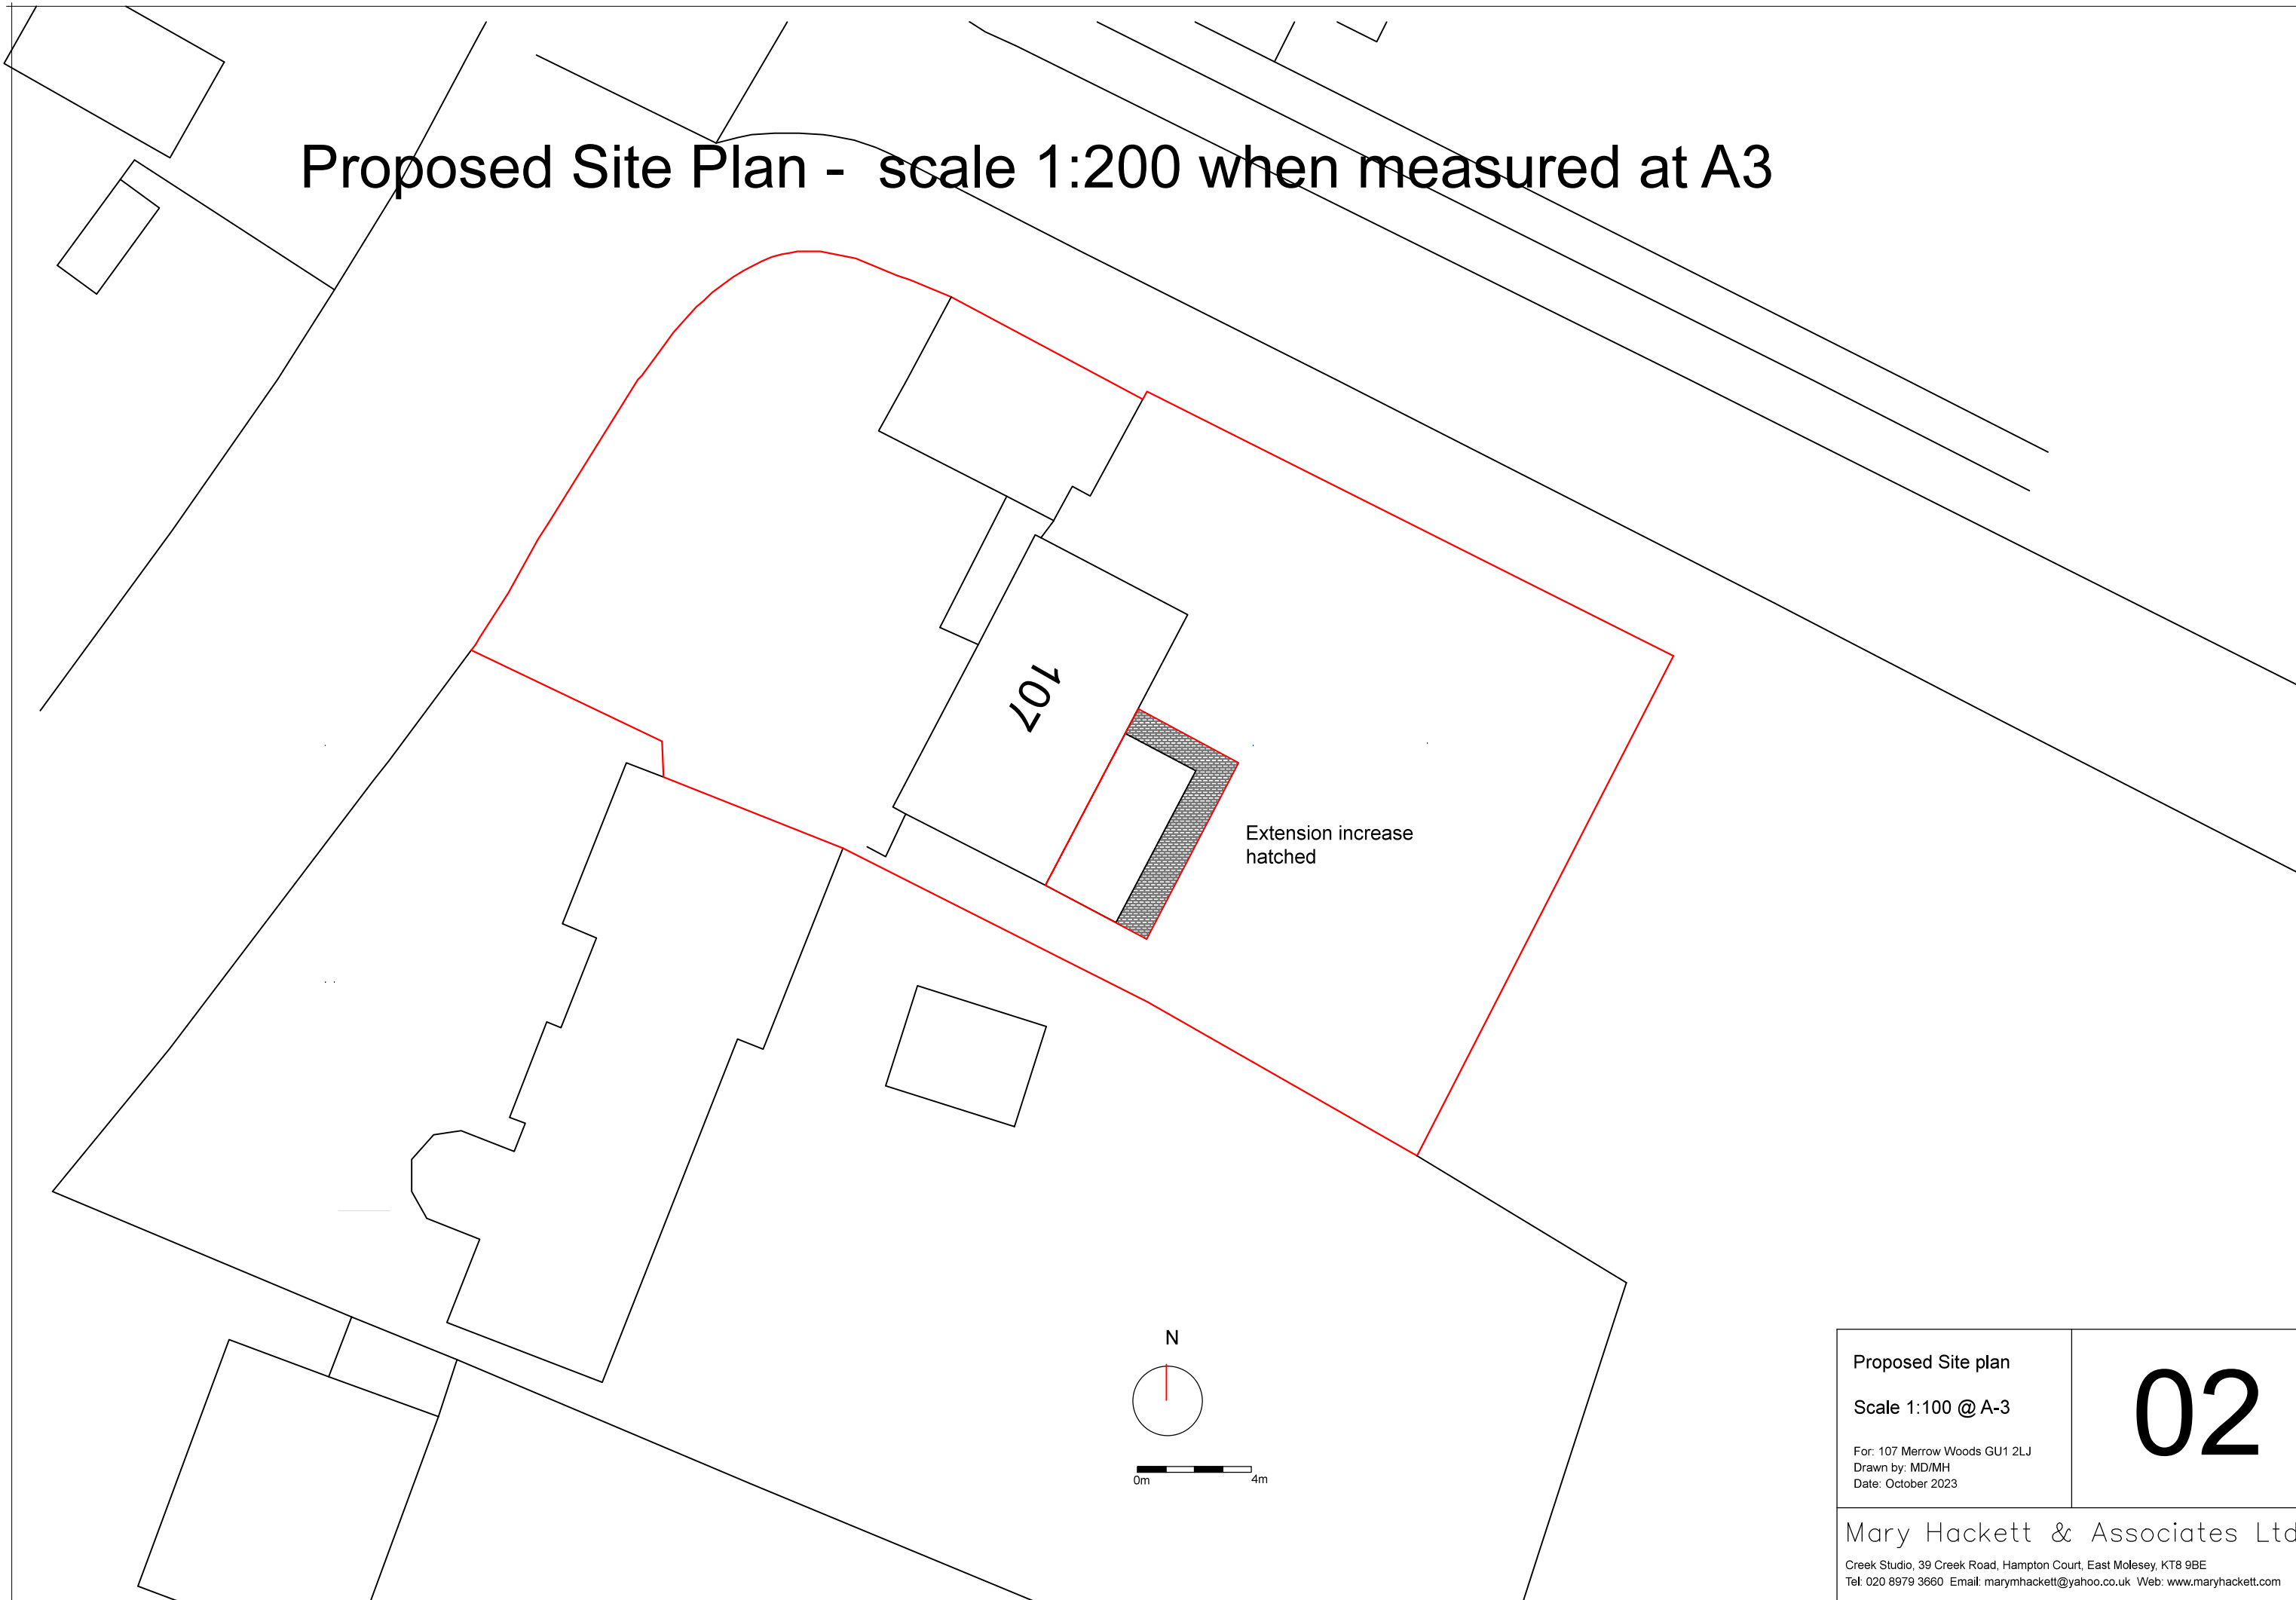

Proposed Site plan

Scale 1:100 @ A-3

For: 107 Merrow Woods GU1 2LJ
Drawn by: MD/MH
Date: October 2023

02

Mary Hackett & Associates Ltd

Creek Studio, 39 Creek Road, Hampton Court, East Molesey, KT8 9BE
Tel: 020 8979 3660 Email: maryhackett@yahoo.co.uk Web: www.maryhackett.com