


Existing Ground Floor Plan


Existing First Floor Plan

Existing Second Floor Plan

Existing Side Elevation - North/West

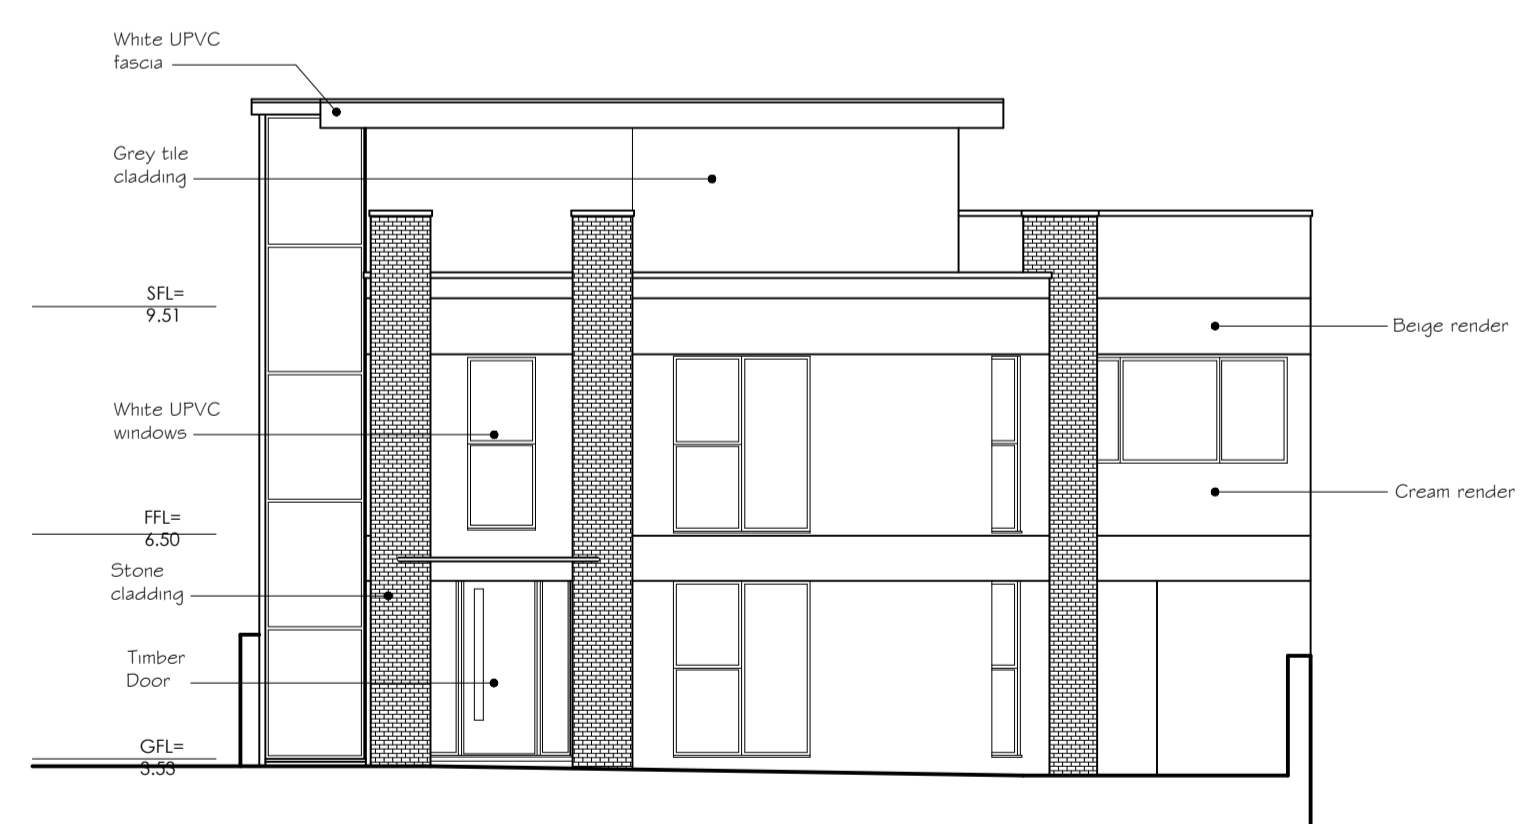

Front Elevation - North/East

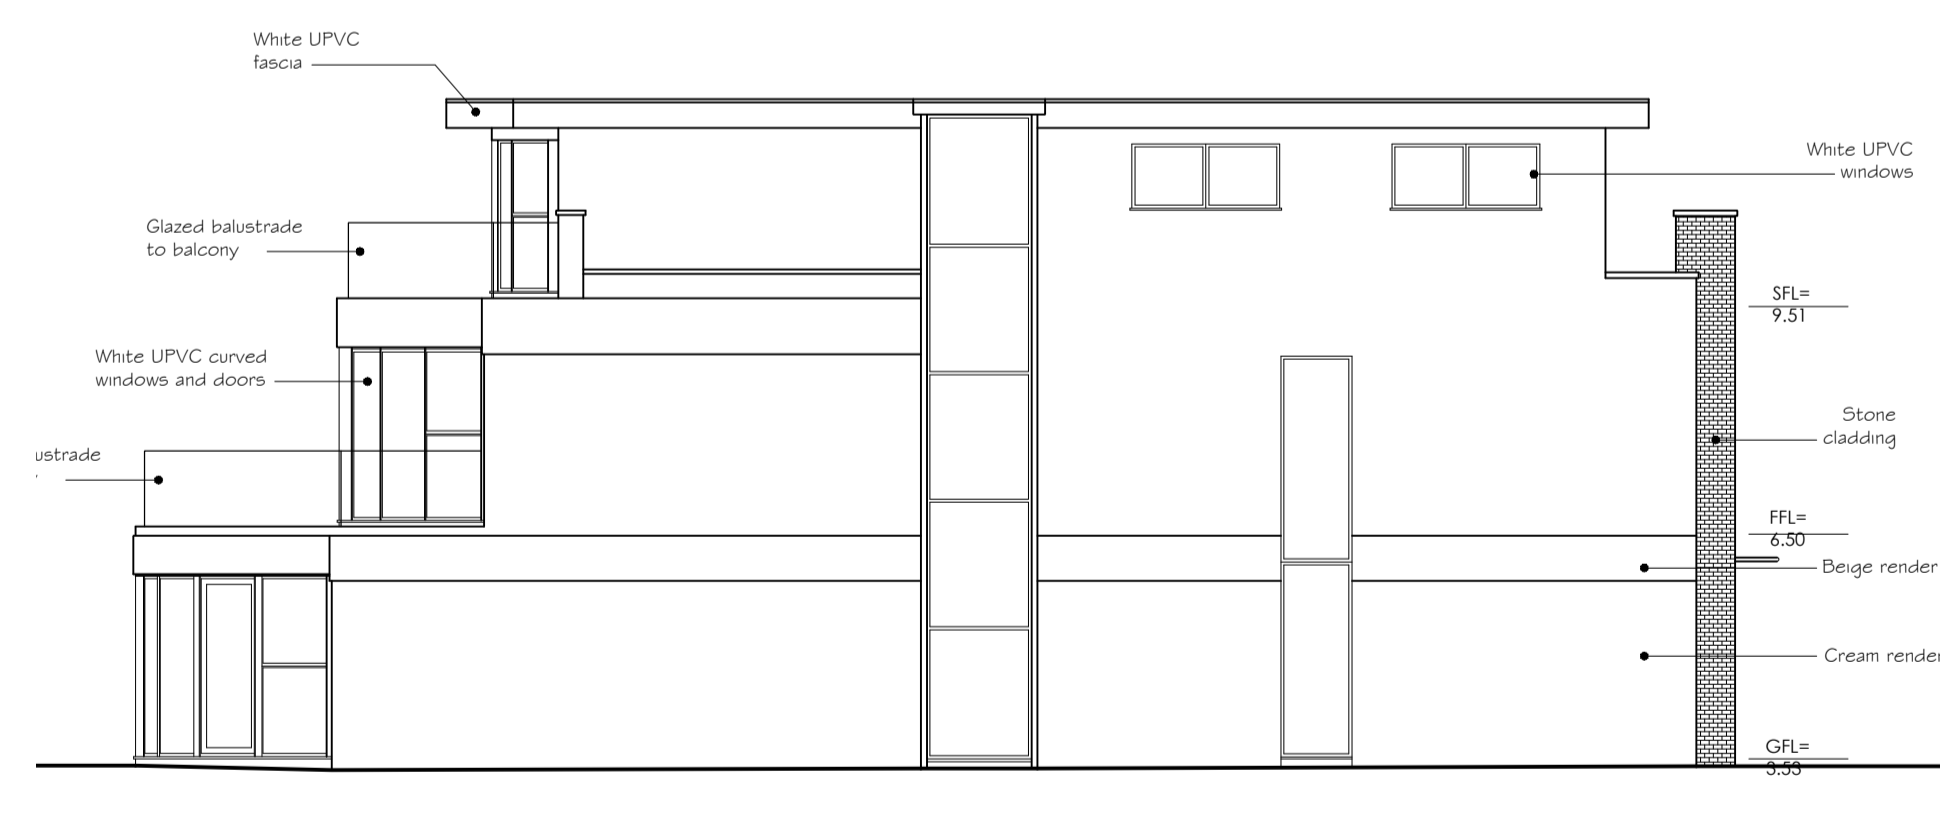

Side Elevation - South/East



Rear Elevation - South/West



Rev.	Date	Details	Drawn	Checked
Issued for:				

**PLANNING APPLICATION**

Project/Client:	LMA.23.012
1 Sea Spray, Gardens Road, Poole	Dwg No: 100
Mr & Mrs Drennan	Rev: -
Drawing:	Scale: 1:100 @A1
Existing Floor Plans and Elevations	Drawn By: -
	Date: 30.10.23
	Checked By: -
	Date: -