

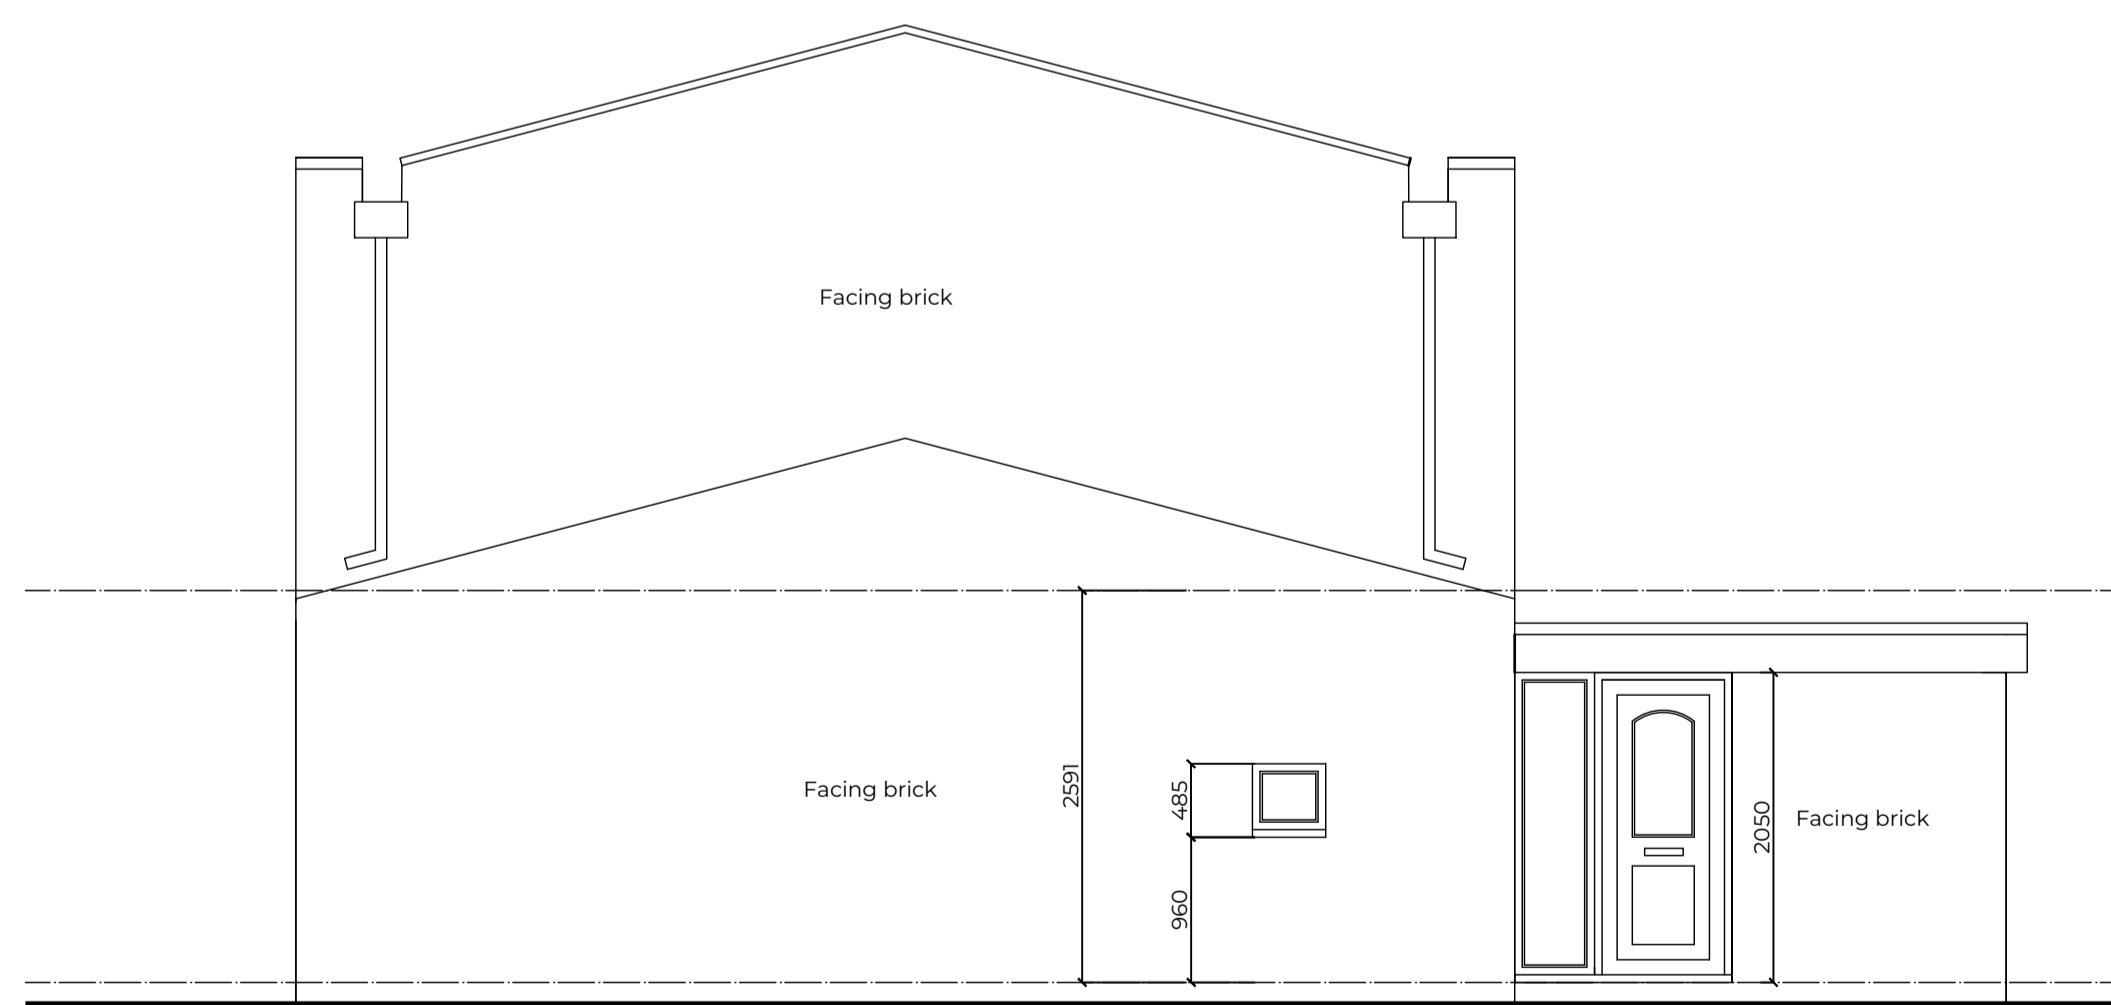


Side Elevation

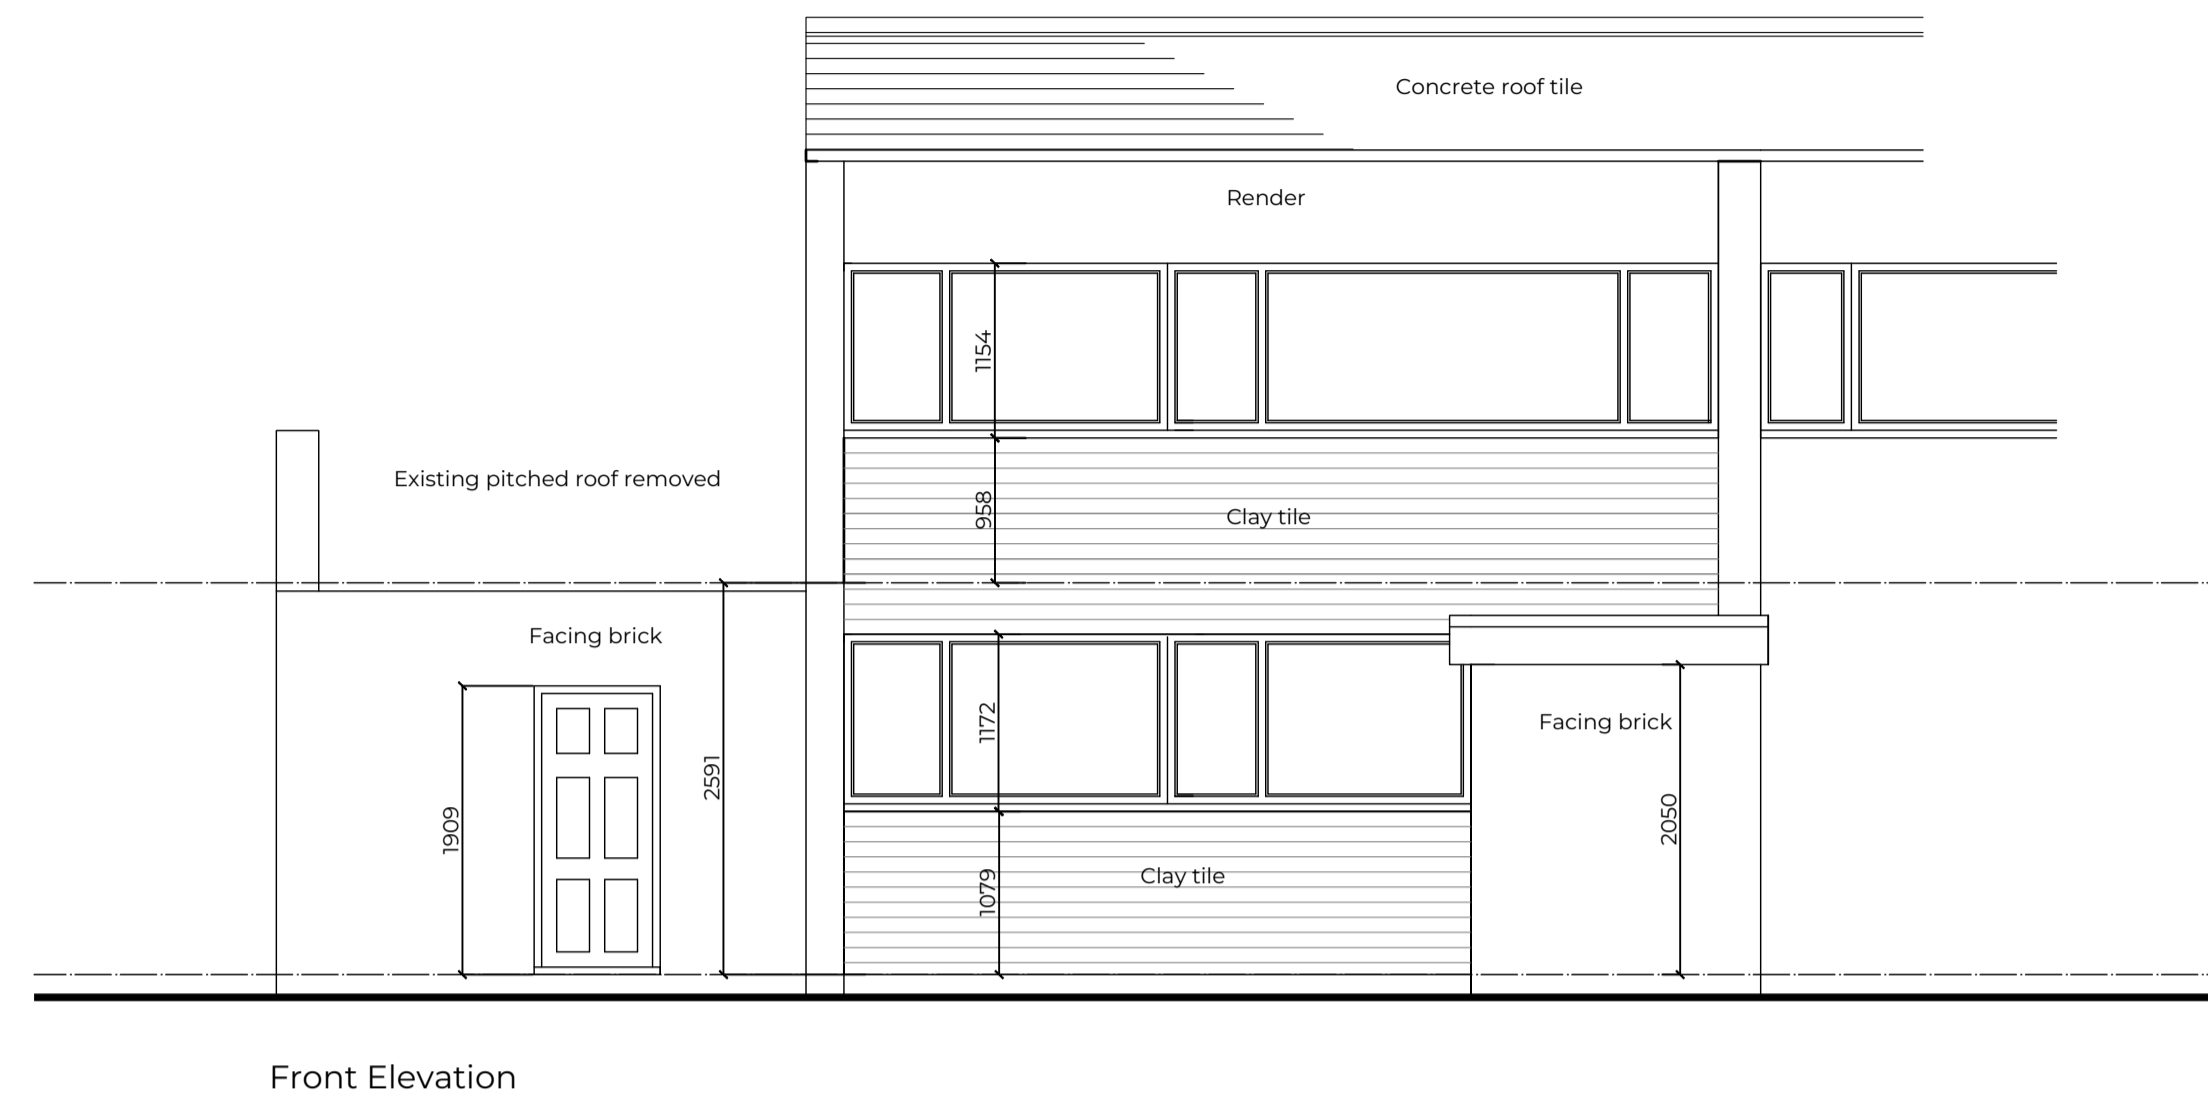

Side Elevation

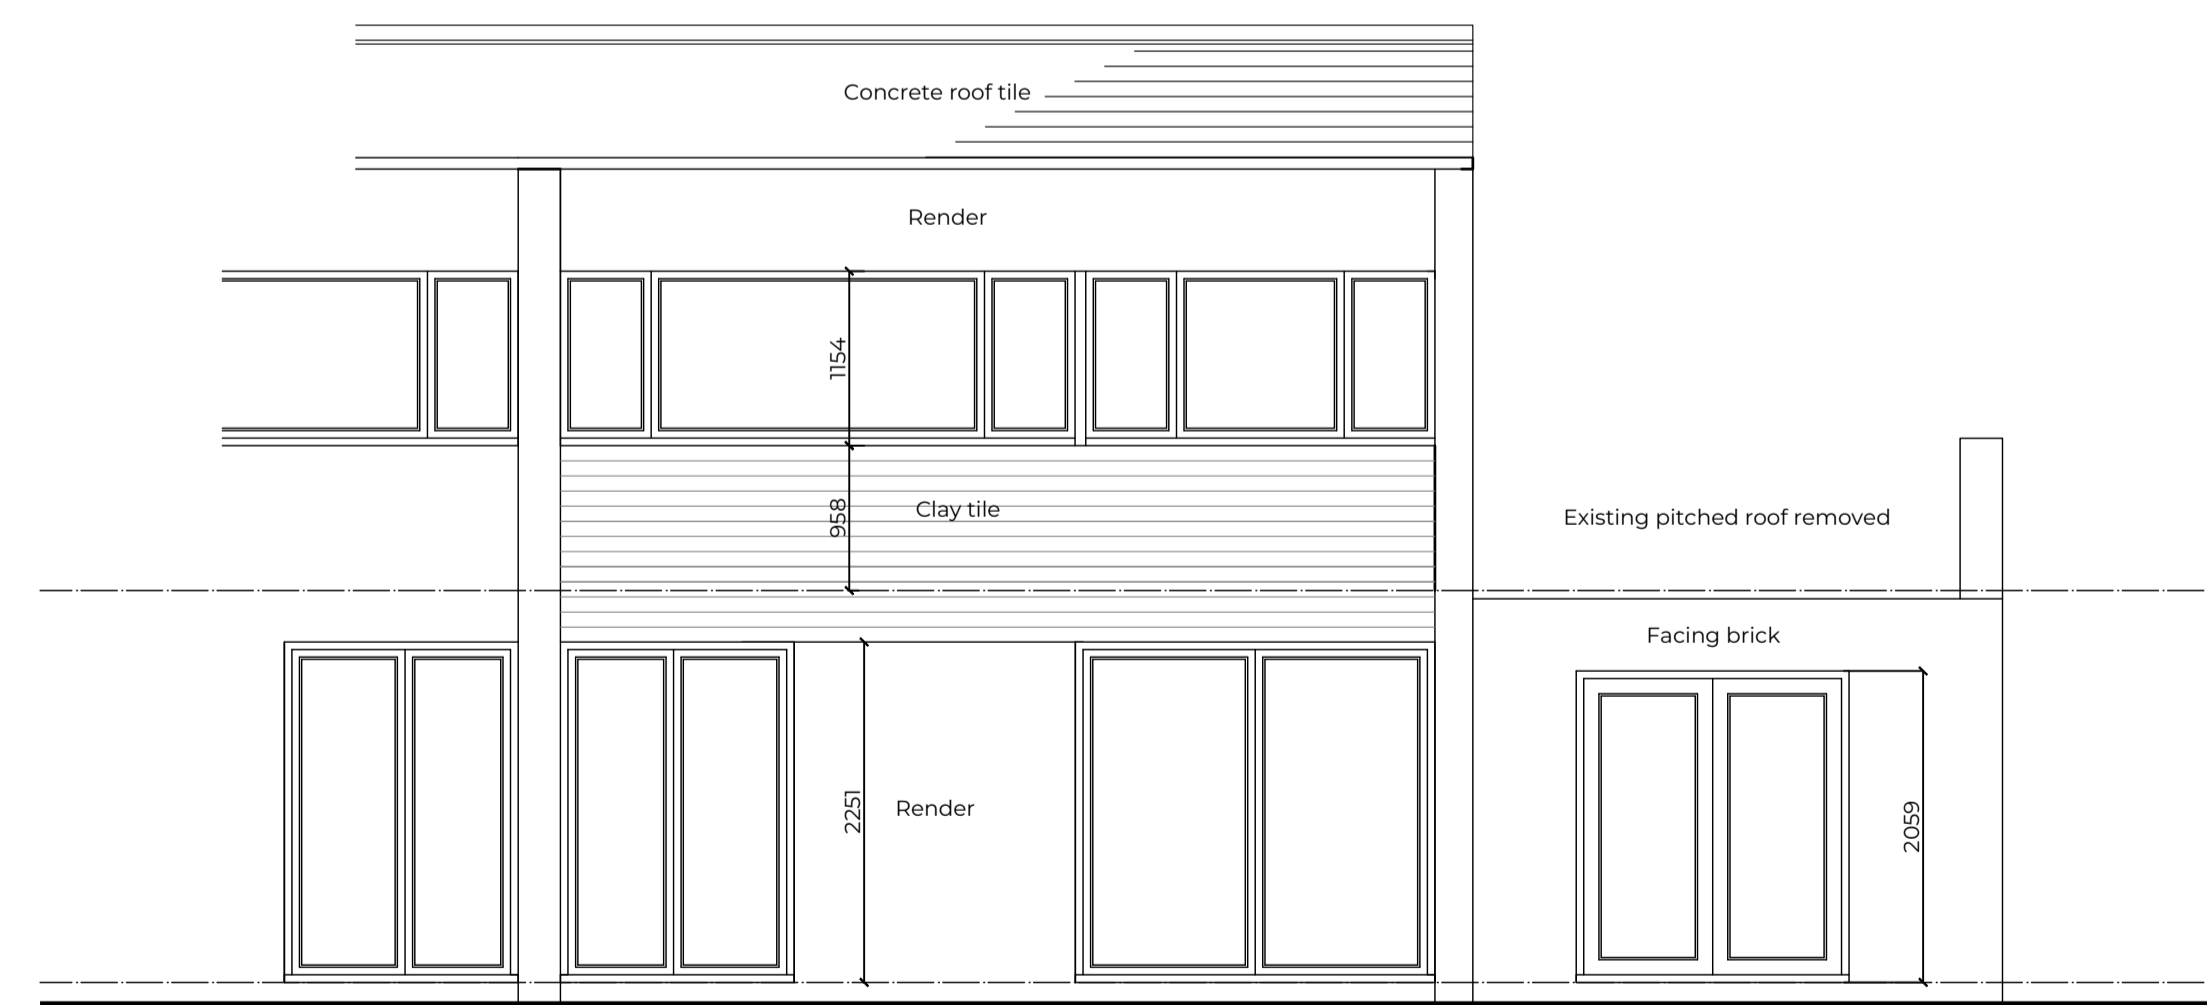

Rear Elevation

Scale (Metres)



Rev	Date	Comments

MACDOUGALL ARCHITECTURE

Job
Proposed alterations and extensions at 14 Hilleys Croft, Solihull

Dwg Title
Elevations as existing

Scale 1:50@A1	Date Oct 23	
Job No. 212	No. 03	Rev.

DISCLAIMER
This drawing was prepared for the Client, Project & Site stated above and for the purposes set out in the Project Particulars.
This drawing is to be read in conjunction with all relevant drawings and specifications.
All measurements are to be checked on site and any discrepancies reported to the MACDOUGALL ARCHITECTURE.