



Ground Floor Plan



First Floor Plan

Scale (Metres)

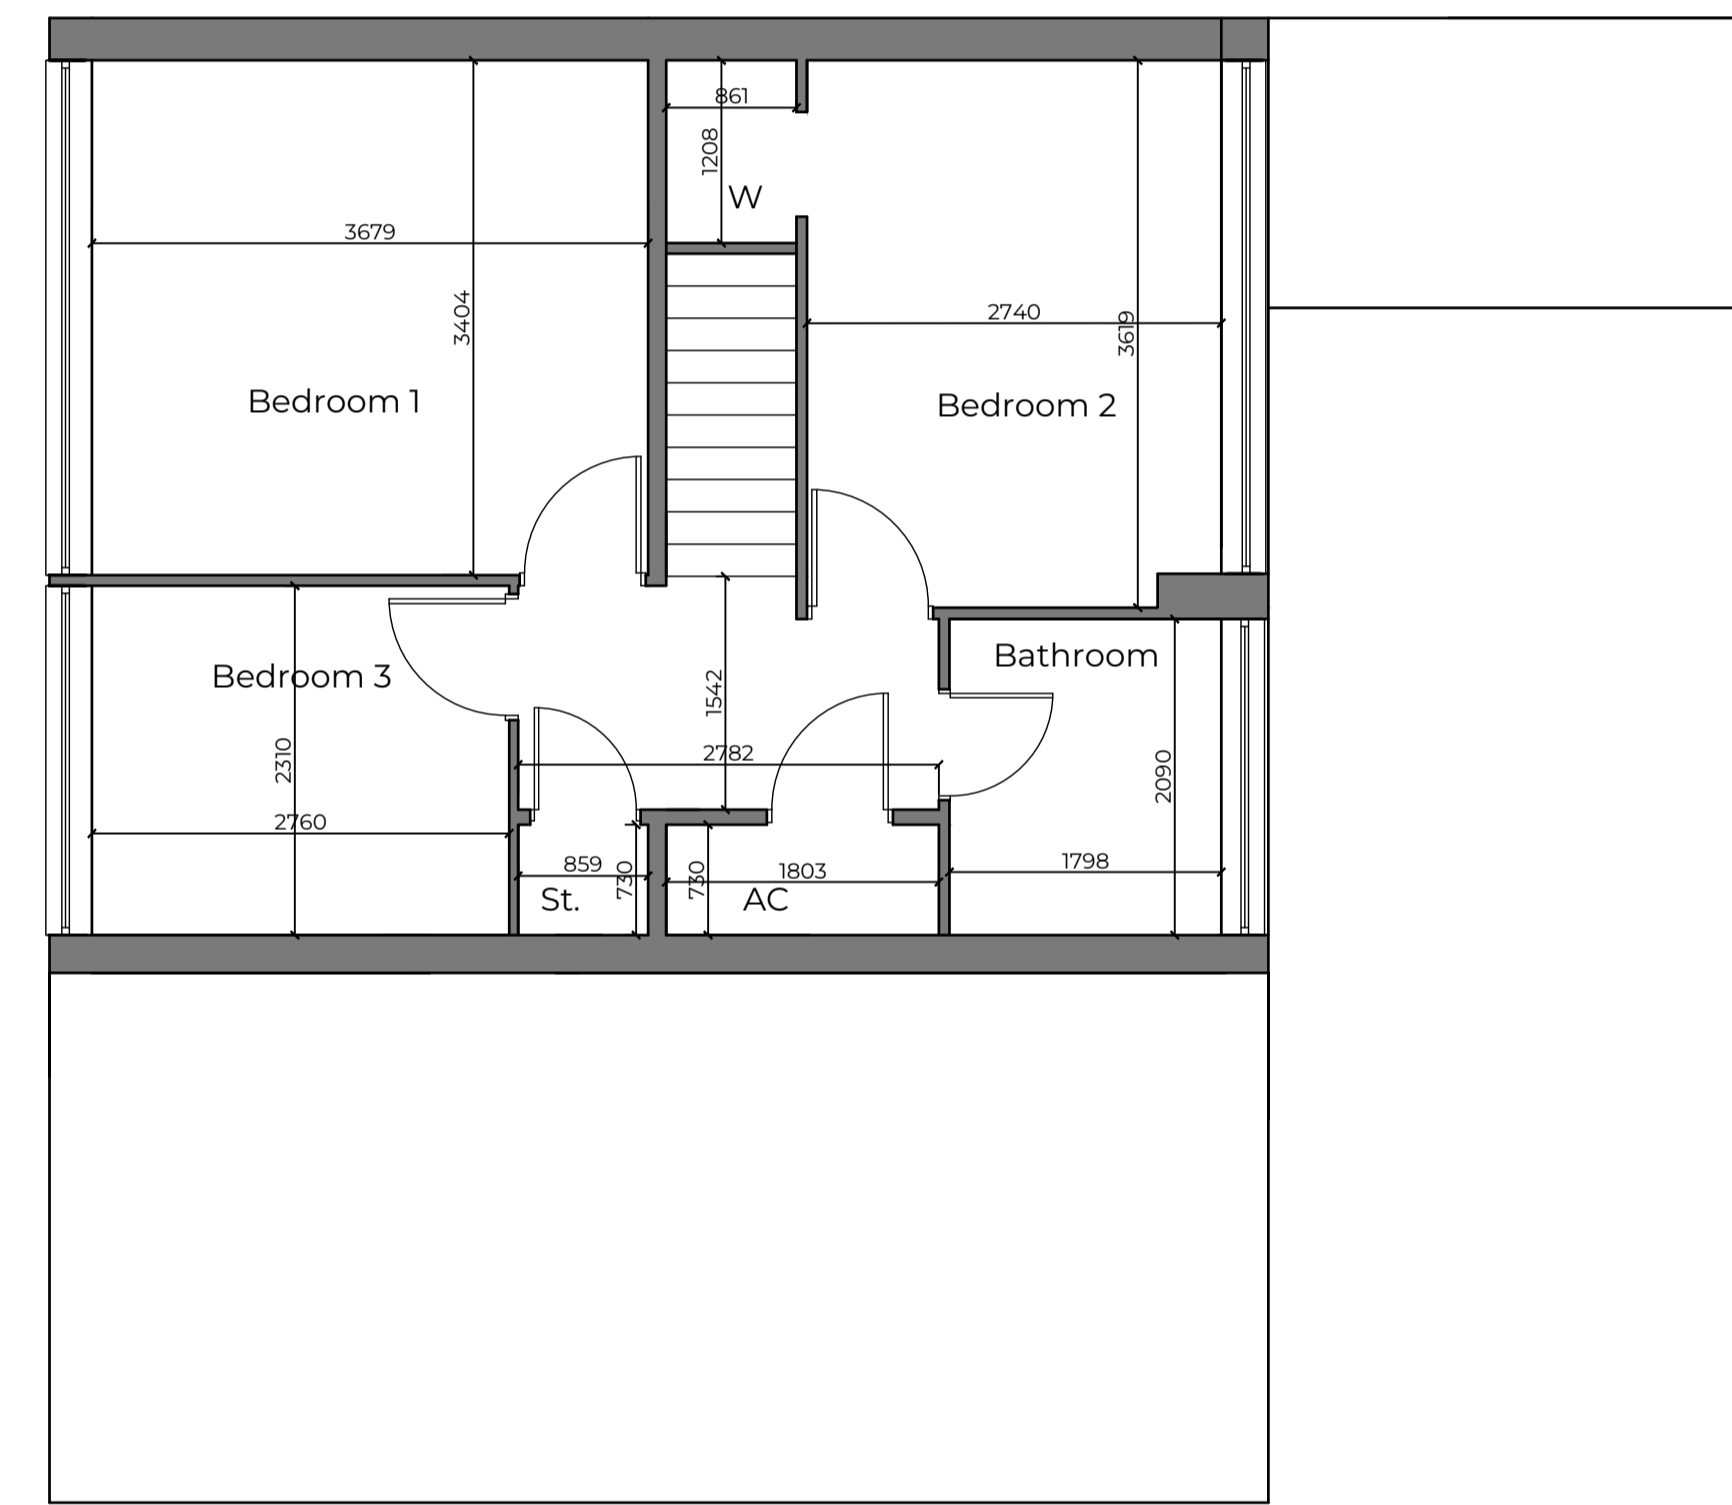

Rev	Date	Comments
 MACDOUGALL ARCHITECTURE		
Job Proposed alterations and extensions at 14 Hilleys Croft, Solihull		
Dwg Title Plans as existing		
Scale 1:50@A1		Date Oct 23
Job No. 212	No. 02	Rev.

DISCLAIMER:
 This drawing was prepared for the Client, Project & Site stated above and for the purposes set out in the Project Particulars.
 This drawing is to be read in conjunction with all relevant drawings and specifications.
 All measurements are to be checked on site and any discrepancies reported to the MACDOUGALL ARCHITECTURE.