




PROPOSED FRONT ELEVATION - 1:100

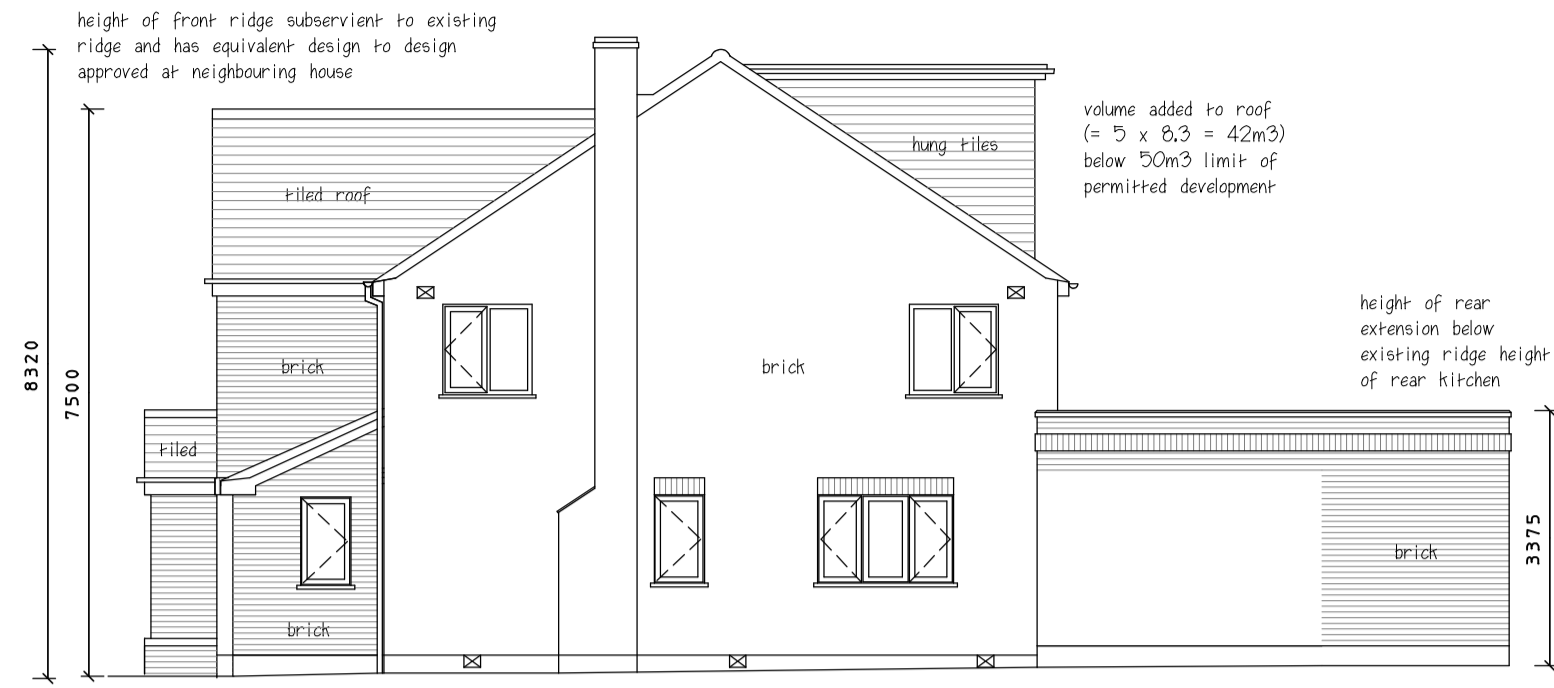


PROPOSED SIDE ELEVATION - 1:100

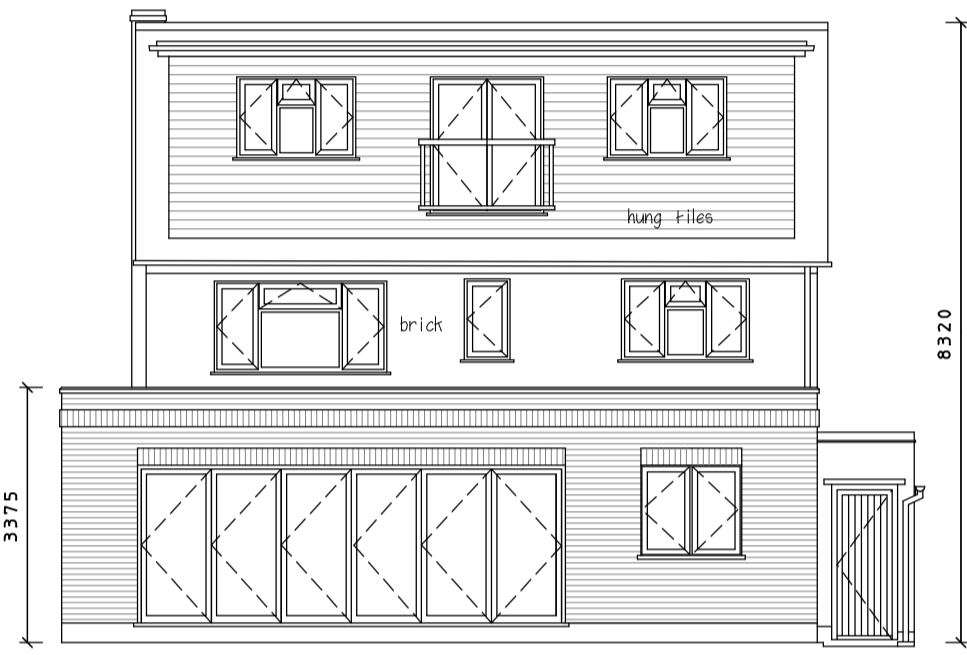


PROPOSED REAR ELEVATION - 1:100

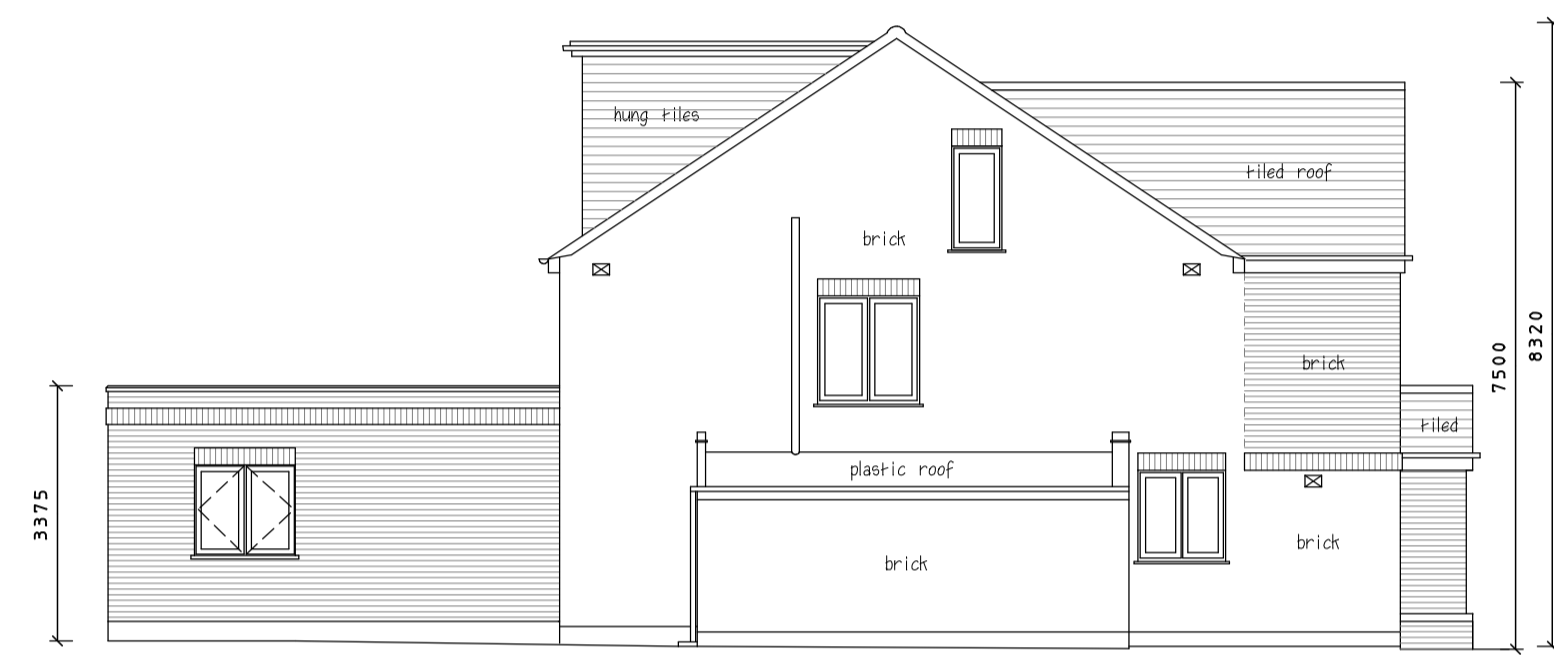


PROPOSED SIDE ELEVATION - 1:100

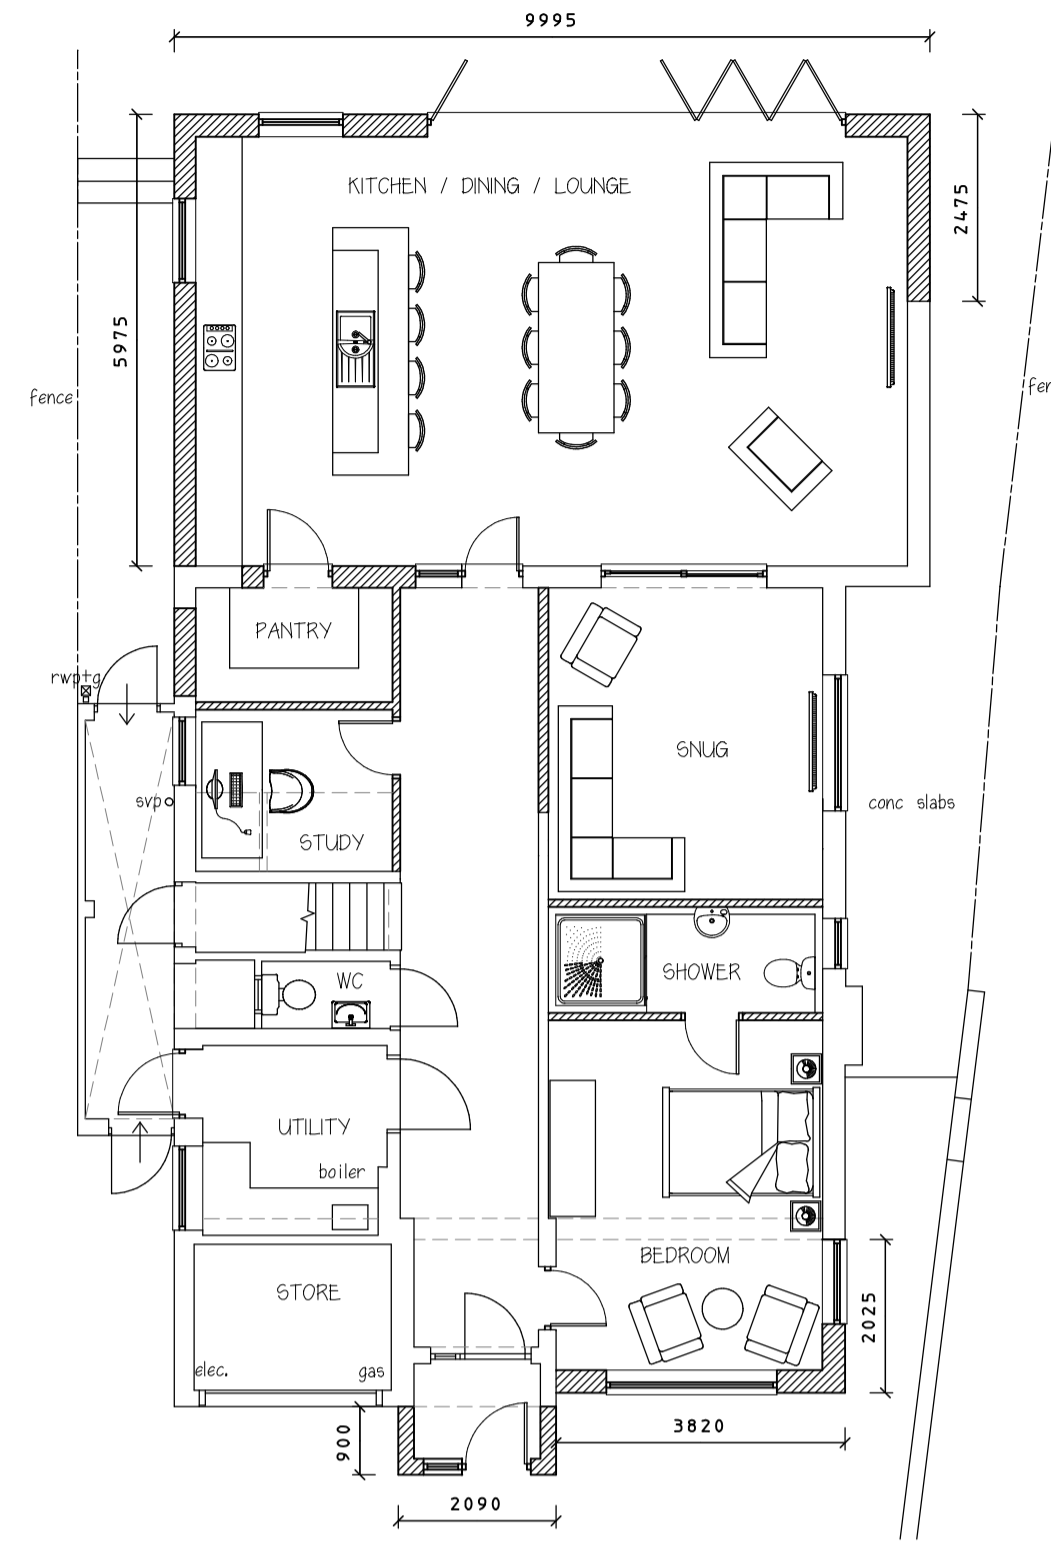

PROPOSED GROUND FLOOR PLAN - 1:100

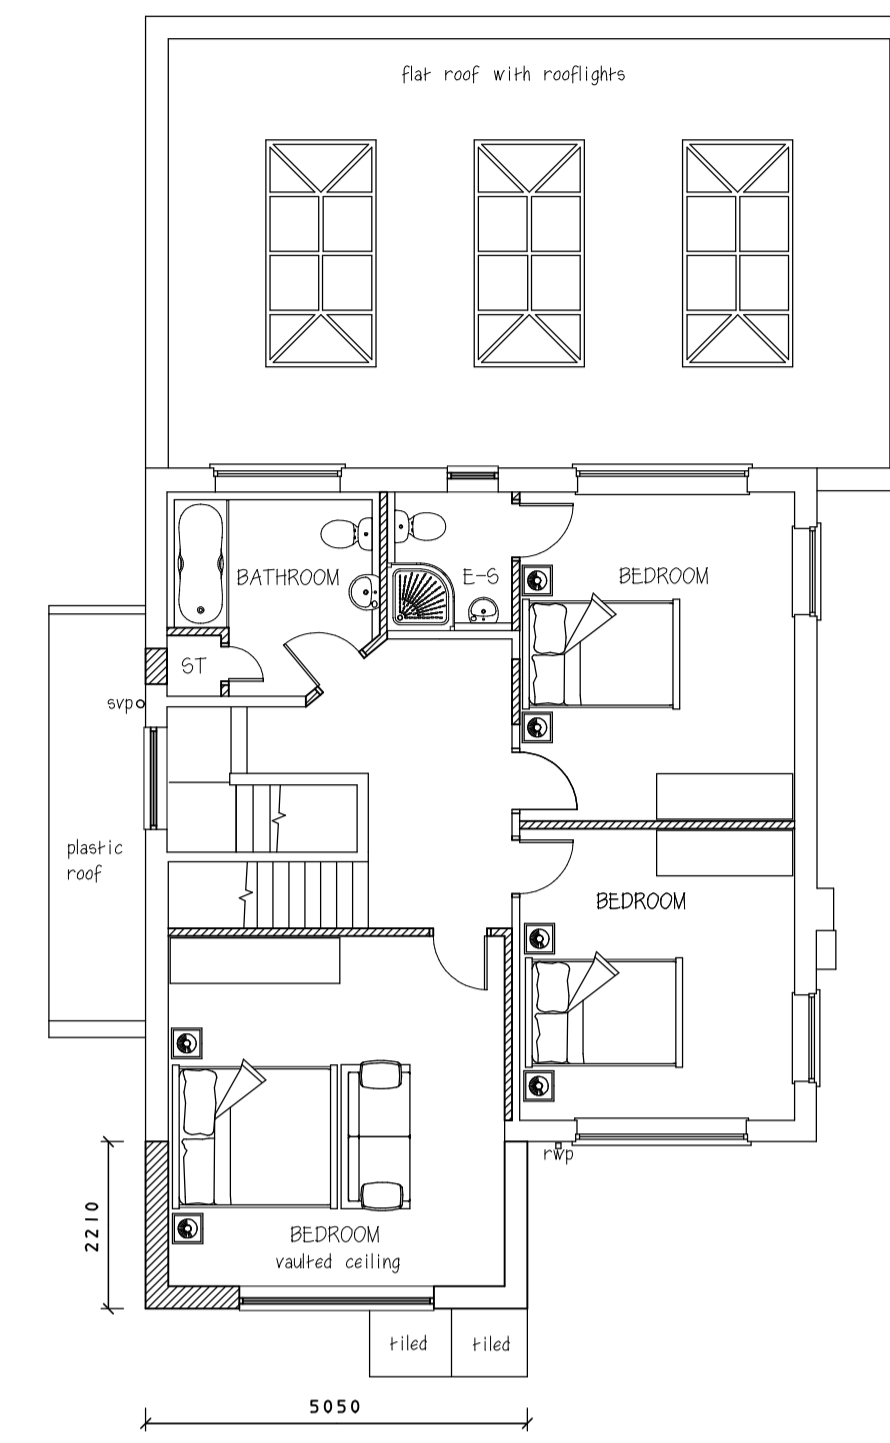


PROPOSED FIRST FLOOR PLAN - 1:100

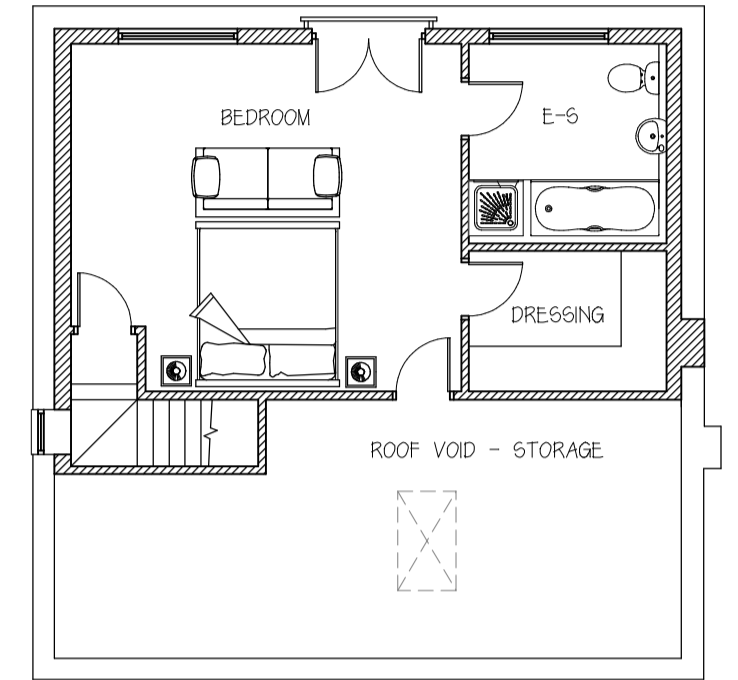


PROPOSED SECOND FLOOR PLAN - 1:100


NOTES:  
 The copyright of this drawing and design is vested in the architect and must not be copied or reproduced without written consent.  
 Trees sizes to be checked on site by contractor as sizes may change between Building Regulations Application and works commencement.  
 All changes to be brought to Architects attention.  
 DO NOT SCALE OFF THIS DRAWING:  
 All contractors are responsible for taking & checking dimensions on site. The Architect should be notified of any variations between drawing & site conditions prior to commencement.  
 SCALE BAR IN METRES  
 0 1 2 3 4 5 1:100

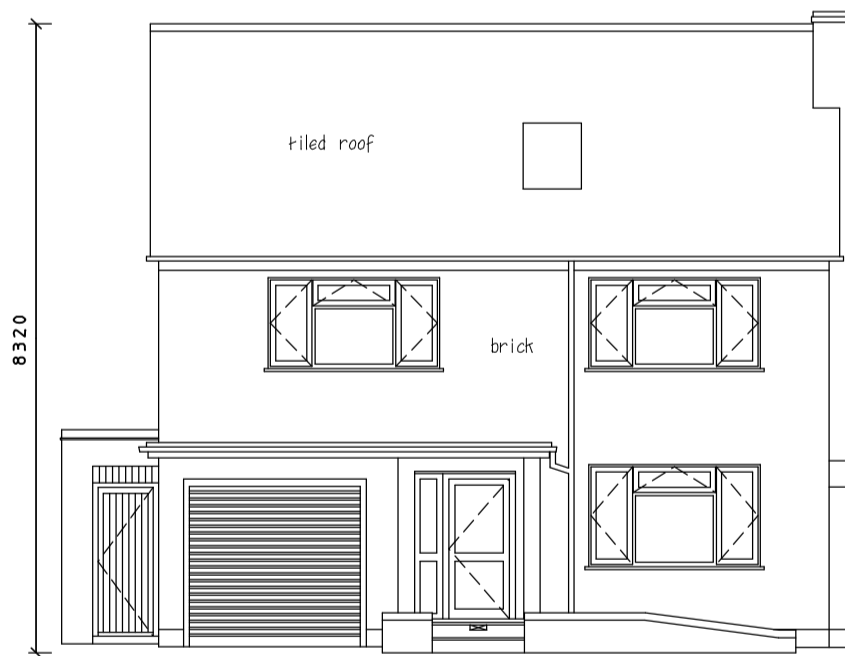


EXISTING FRONT ELEVATION - 1:100

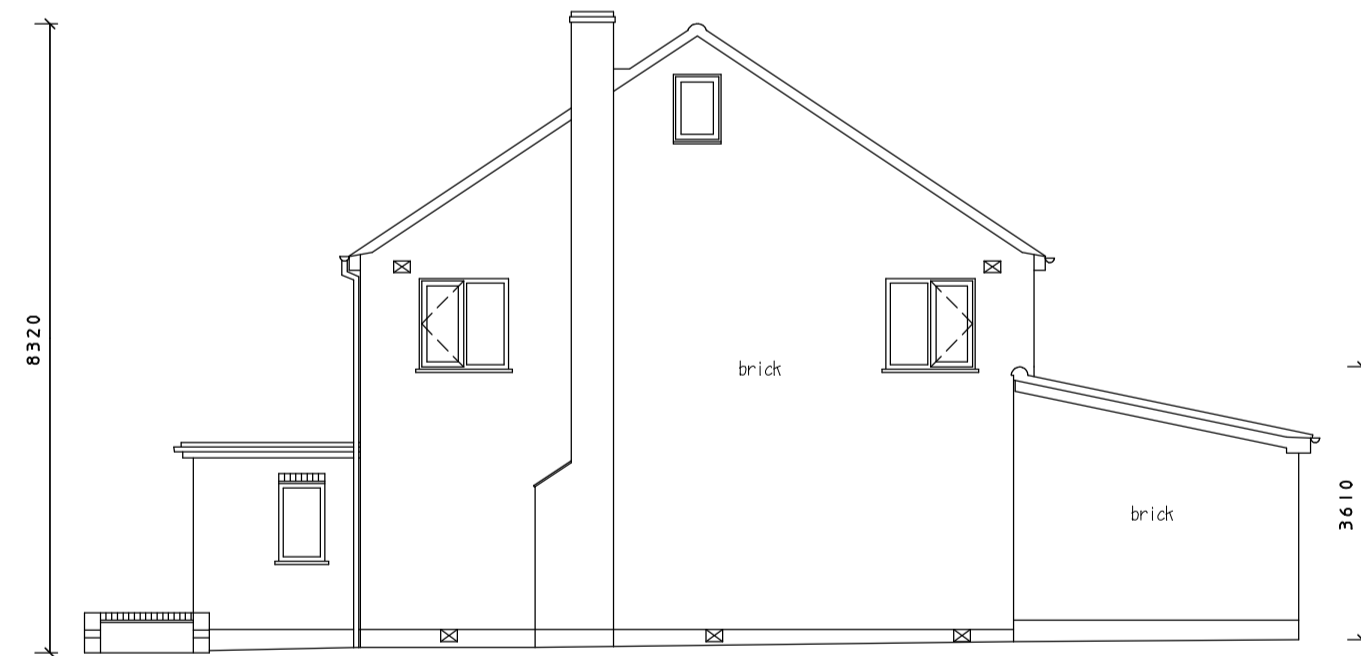


EXISTING SIDE ELEVATION - 1:100

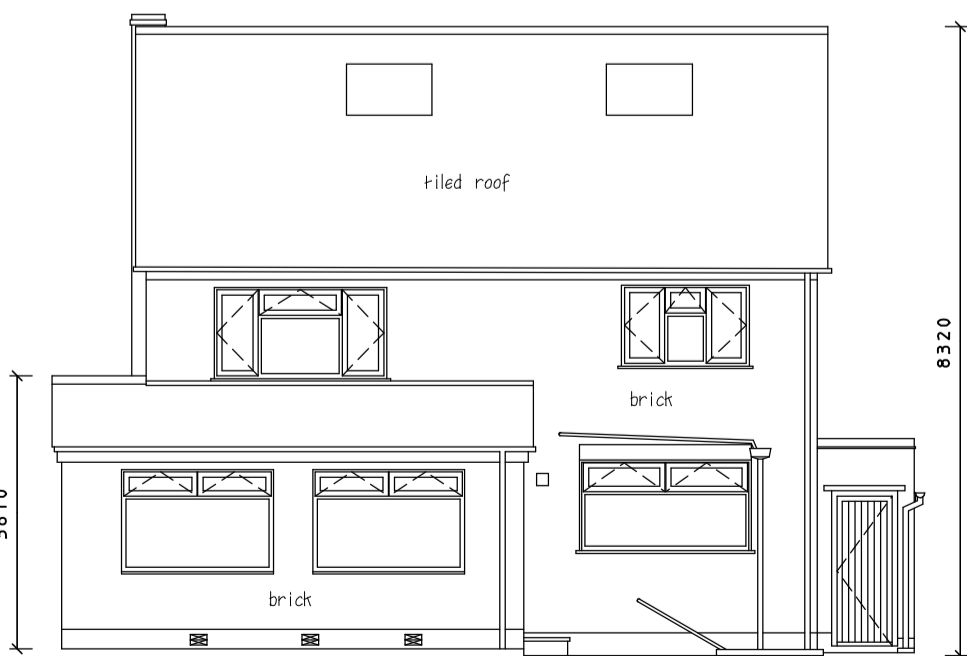


EXISTING REAR ELEVATION - 1:100

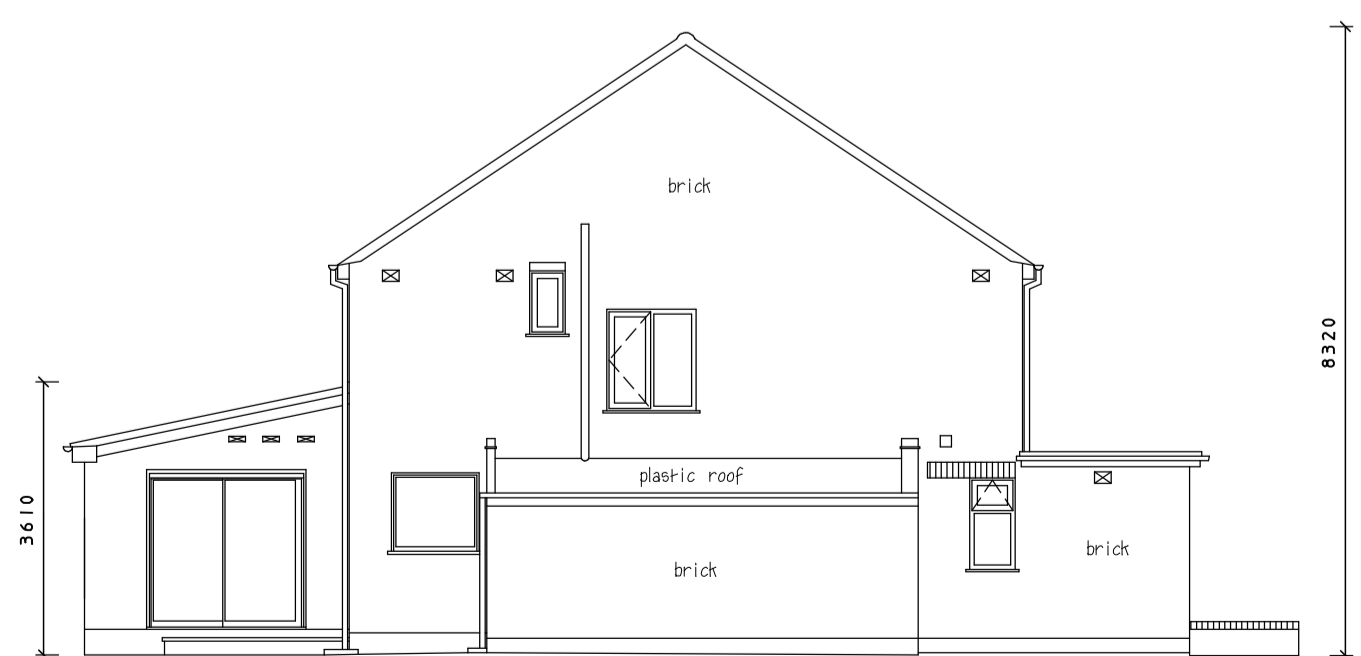


EXISTING SIDE ELEVATION - 1:100

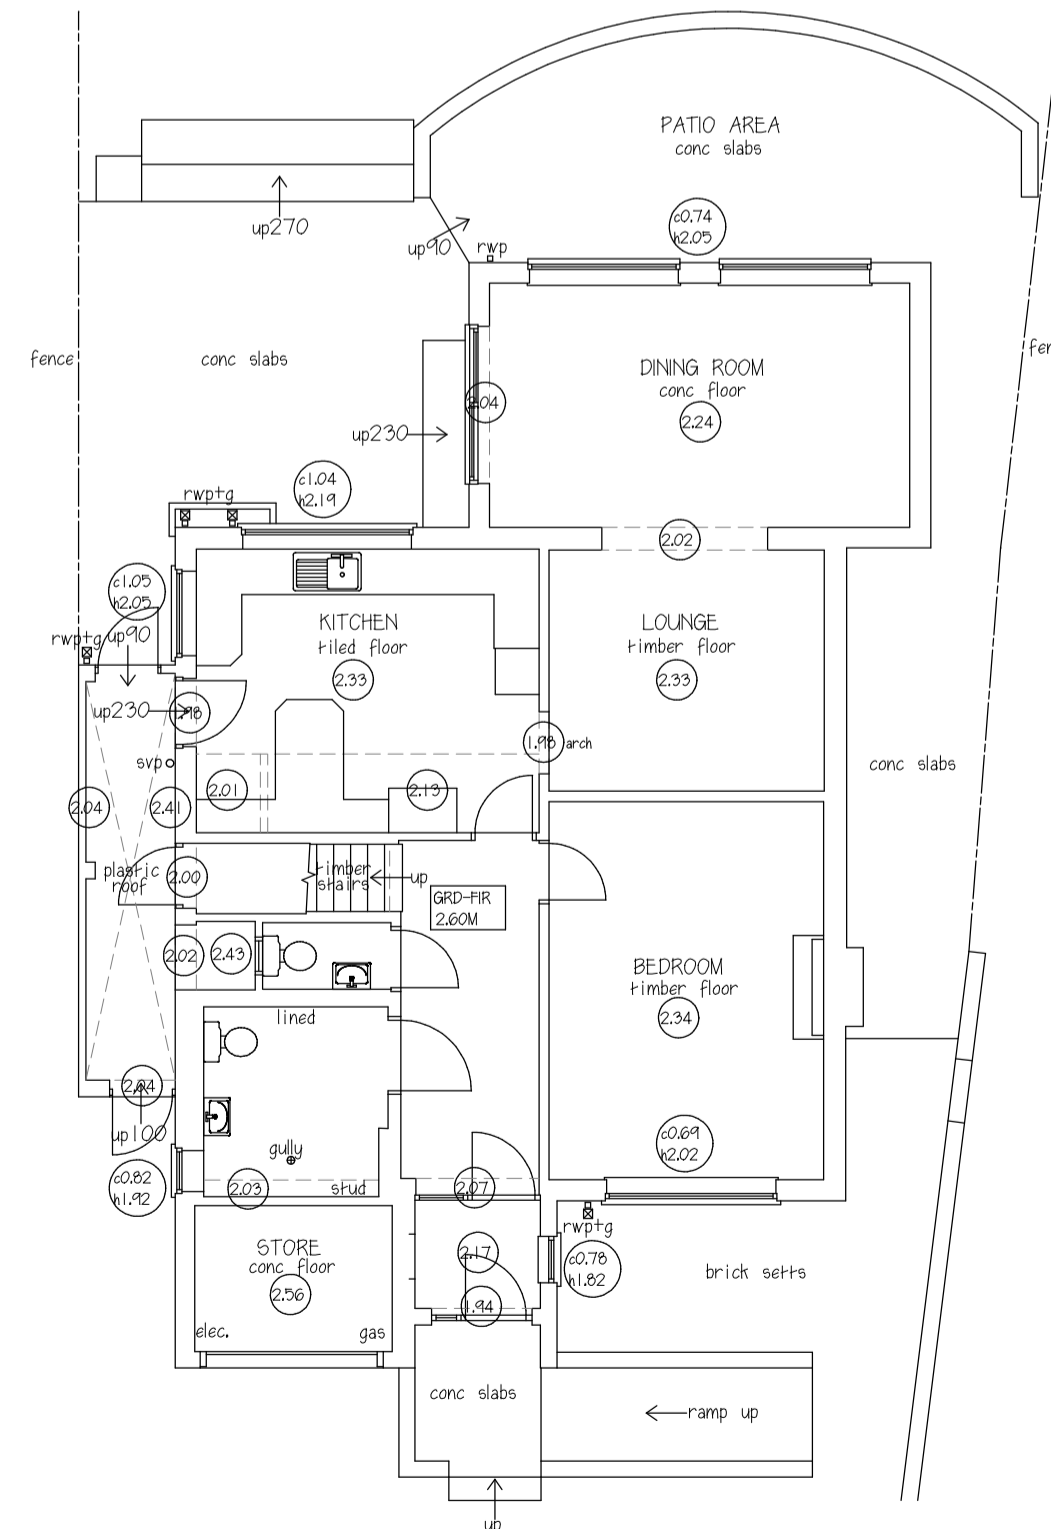

EXISTING GROUND FLOOR PLAN - 1:100

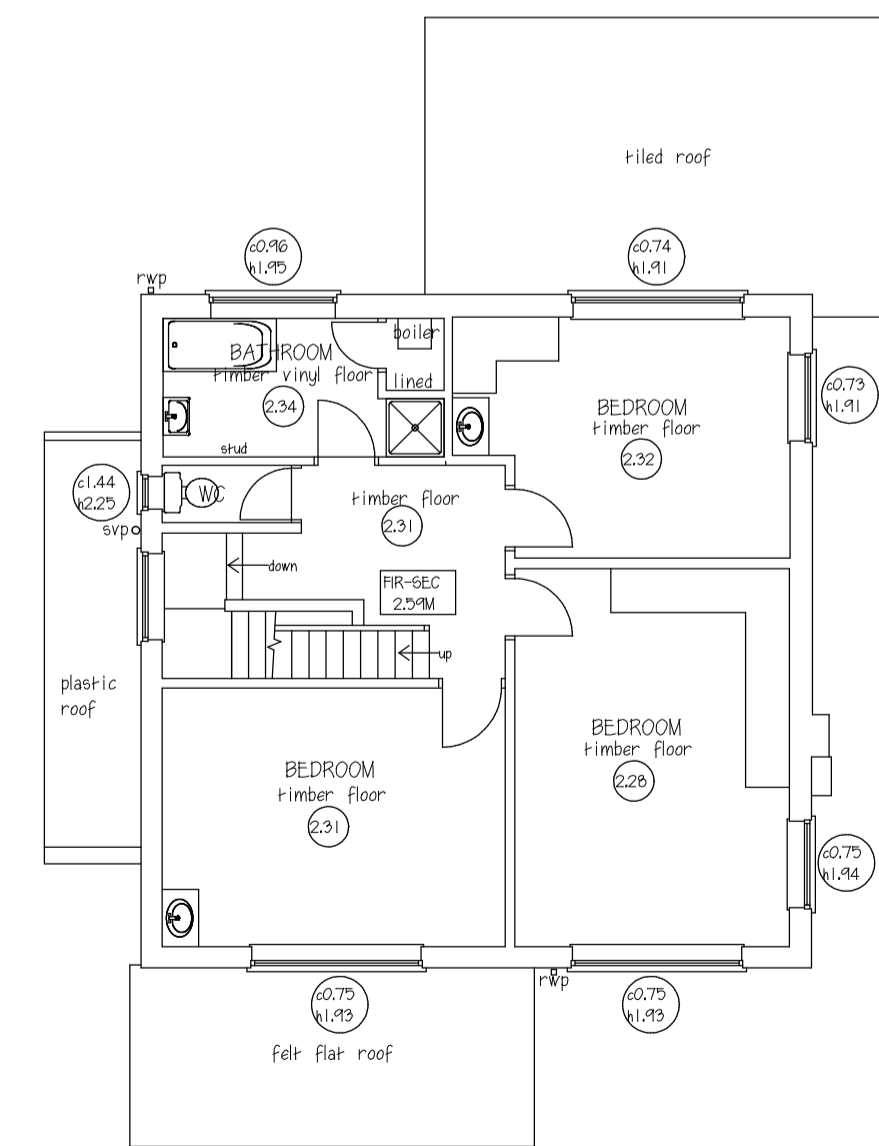

EXISTING FIRST FLOOR PLAN - 1:100

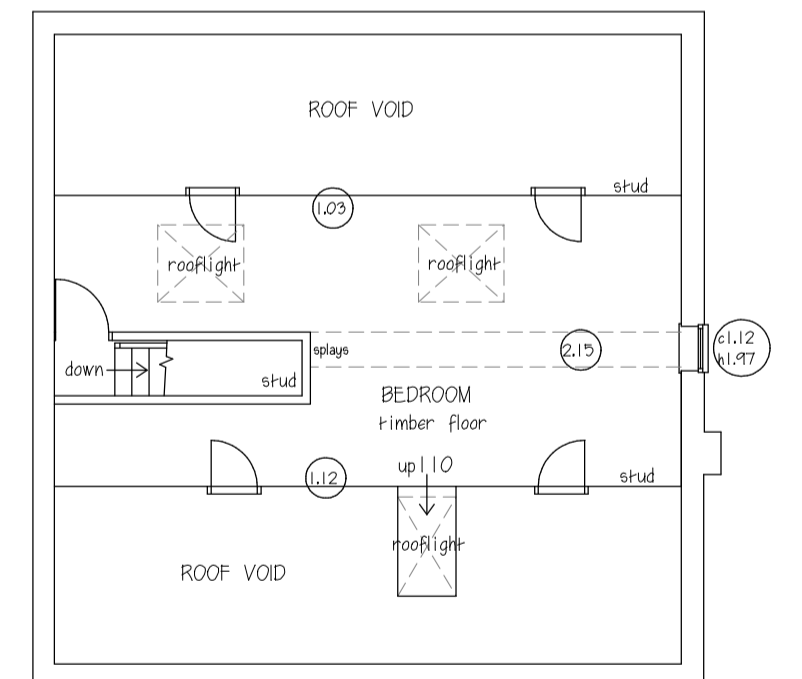

EXISTING SECOND FLOOR PLAN - 1:100

|     |    |     |                |      |    |    |   |
|-----|----|-----|----------------|------|----|----|---|
| C   | A5 | A5  | PLANNING ISSUE | 26   | 10 | 23 |   |
| REV | BY | CHK | DETAILS        | DATE | D  | M  | Y |

CLIENT & PROJECT  
 MR AND MRS PARKER  
 37 WESTFIELD CLOSE  
 DORRIDGE  
 B93 8DY

**CROSS + CRAIG**  
 Architects  
 Vine House, Station Road, Dorridge  
 Solihull, West Midlands, B93 8HB  
 enquiries@crossandcraig.co.uk  
 www.crossandcraig.co.uk  
 Tel: 01564 773927



|               |         |                                       |   |
|---------------|---------|---------------------------------------|---|
| DRAWING TITLE |         | EXTENSIONS AND RENOVATIONS            |   |
| SCALE         | DATE    | DRAWN                                 | A5  |
| 1:100 @ A1    | 10-2023 | CHECKED                               | A5  |
| DRAWING NO.   | REV     | DRAWING STATUS                        |   |
| 6035/01       | C       | <input type="checkbox"/> Preliminary  | <input type="checkbox"/> Planning             |
|               |         | <input type="checkbox"/> Tender       | <input type="checkbox"/> Building Regulations |
|               |         | <input type="checkbox"/> Construction | <input type="checkbox"/> Sketch               |