




North West Elevation




North East Elevation



South West Elevation

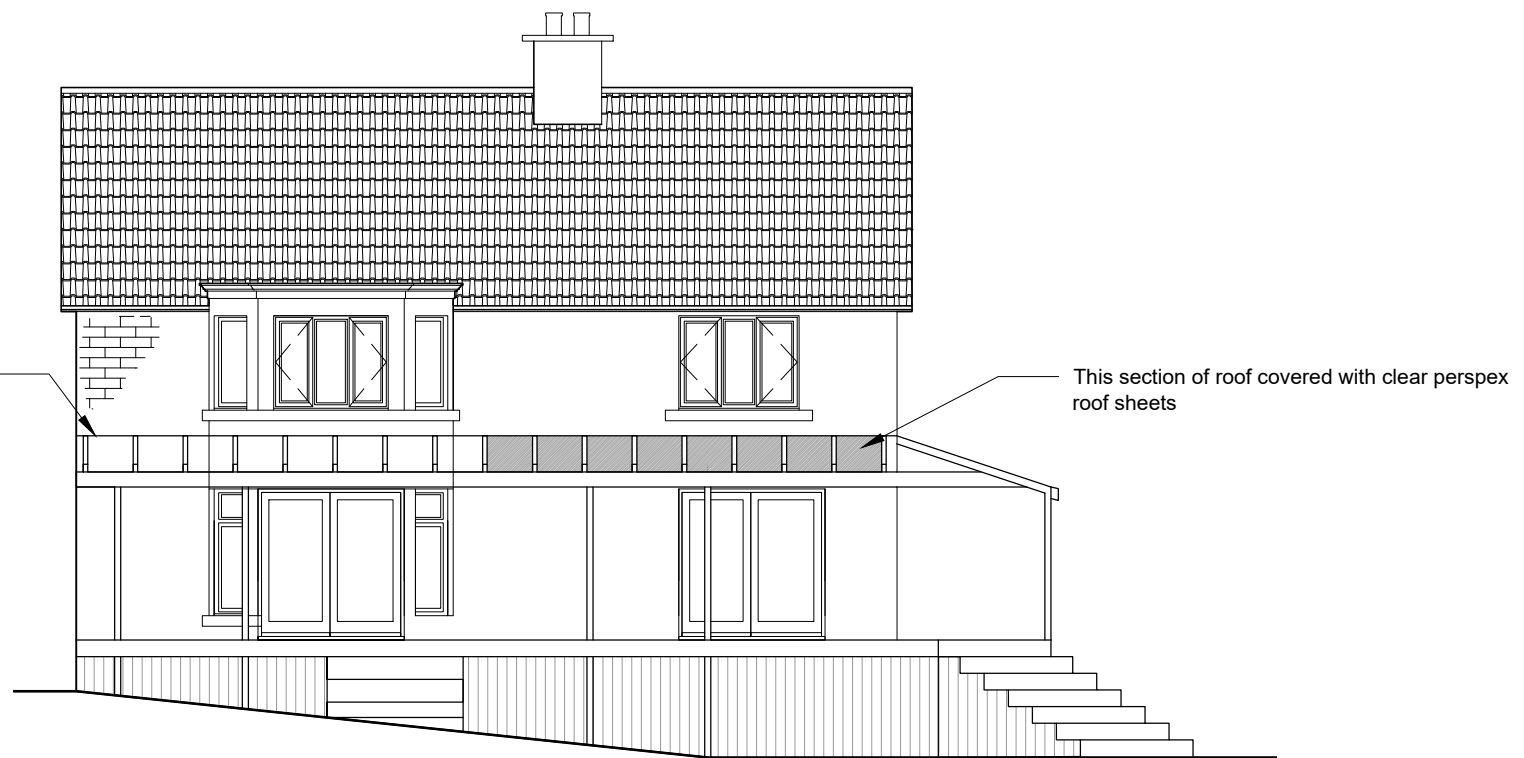

South East Elevation

 

Client	Carl Smith		
Project	Application for decking and pergola at 1 Charlton Road, Shepton Mallet, BA4 5PE		
Date	Oct 2023	Scale	1:500 @ A4
Drawn By	JS	Dwg. No.	PL5061 /5
Salmon Planning Company Ltd.		Proposed Elevations	
2 Priors Road, Wells, Som BA5 1SY			
Tel. 01749 671500			
e-mail: info@salmonplanning.co.uk			