



EXISTING GROUND FLOOR
1 : 100

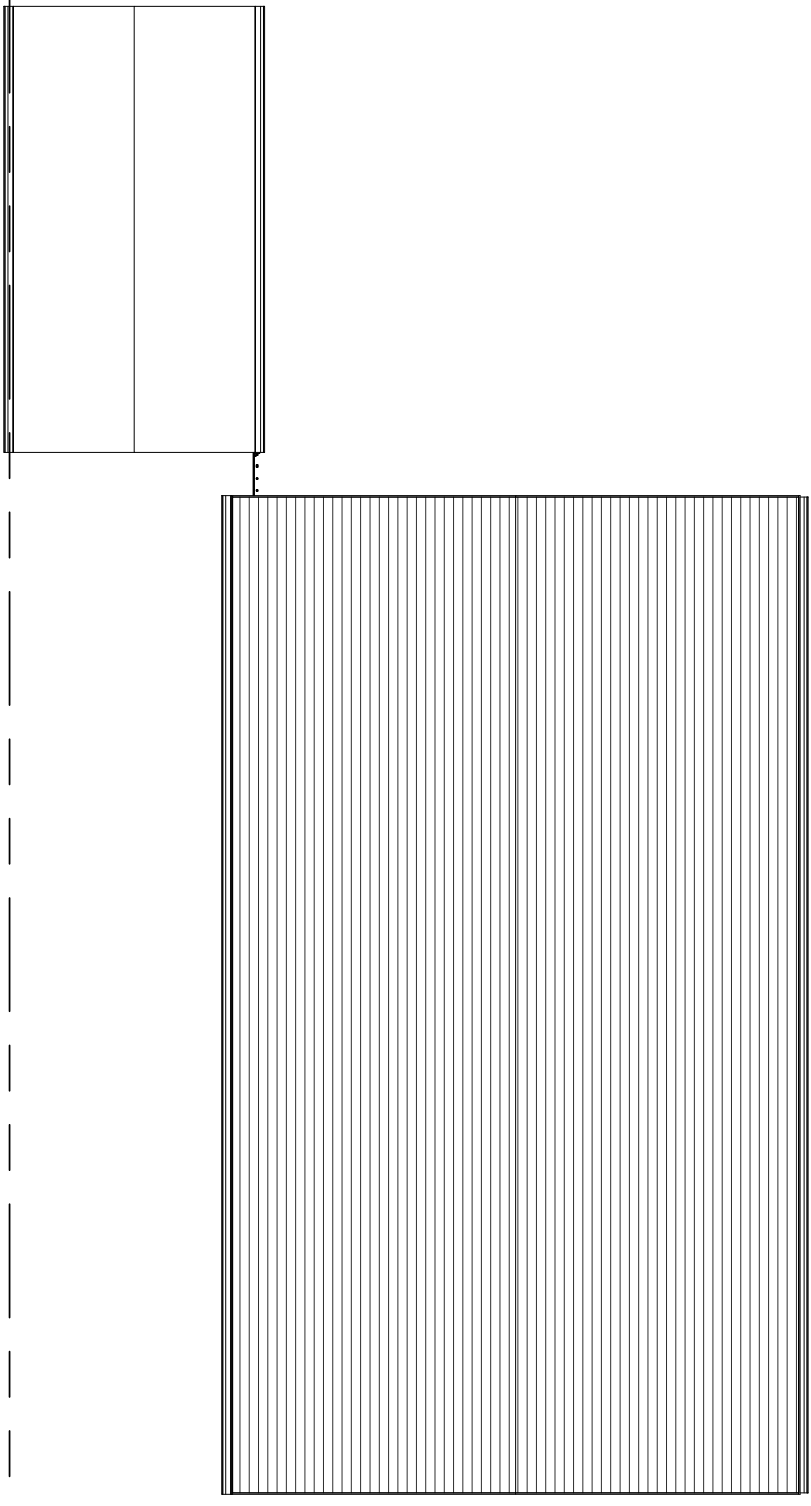

EXISTING ROOF PLAN
1 : 100

 

designplus

243 Northdown Road
Cliftonville
Kent CT9 2PN

Tel 01843 226029
email: info@designpluskent.co.uk

© designplus (kent)
The copyright of this drawing and design
remains with Designplus(Kent) Ltd

No.	Description	Date
A	Planning Issue	oct 23

PROPOSED EXTENSION

**TREETOP
REDCOT LANE
CANTERBURY CT2 0ES**

EXISTING PLANS				
Project number	1533	A 01	A	R E V
Date	OCT 23			
Drawn by				
Sheet Size	A3	Scale	1 : 100	