



PROPOSED SIDE ELEVATION  
1 : 100

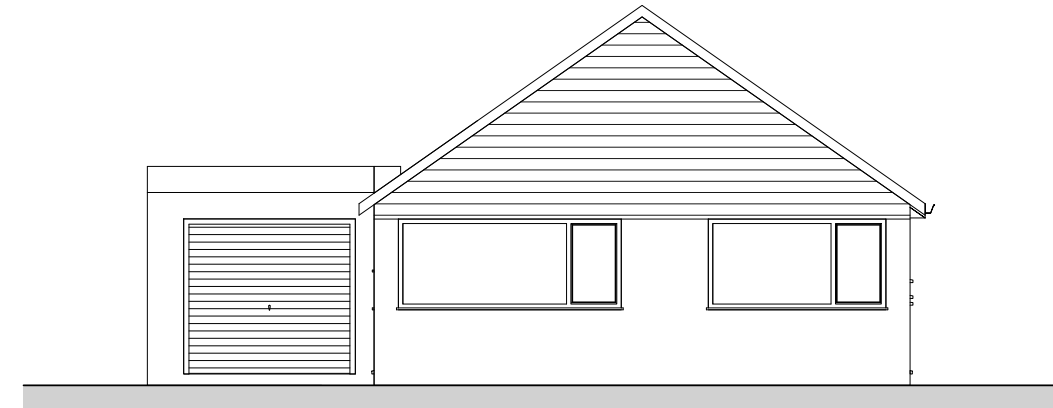


PROPOSED FRONT ELEVATION  
1 : 100

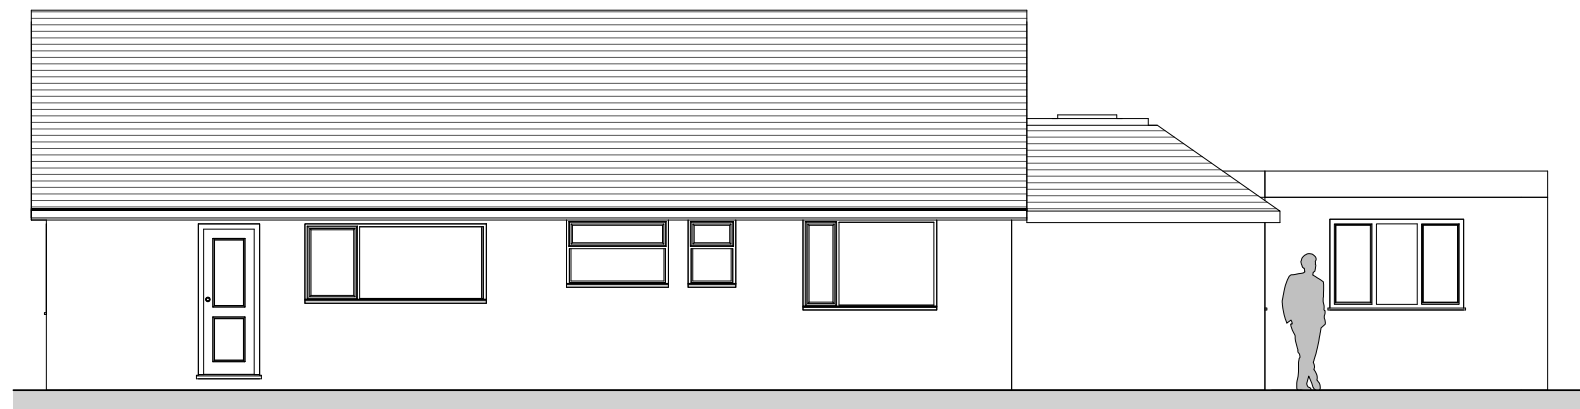

PROPOSED SIDE ELEVATION  
1 : 100



PROPOSED REAR ELEVATION  
1 : 100

 

designplus

243 Northdown Road  
Cliftonville  
Kent CT9 2PN

Tel 01843 226029  
email: info@designpluskent.co.uk

© designplus (kent)  
The copyright of this drawing and design  
remains with Designplus(Kent) Ltd

No.	Description	Date
A	Planning Issue	oct 23

PROPOSED EXTENSION

TREETOP  
REDCOT LANE  
CANTERBURY CT2 0ES

PROPOSED ELEVATIONS

Project number	1533	A 04	A	REV
Date	OCT 23			
Drawn by				
Sheet Size	A3	Scale		1 : 100