



**PROPOSED GROUND FLOOR**  
1 : 100

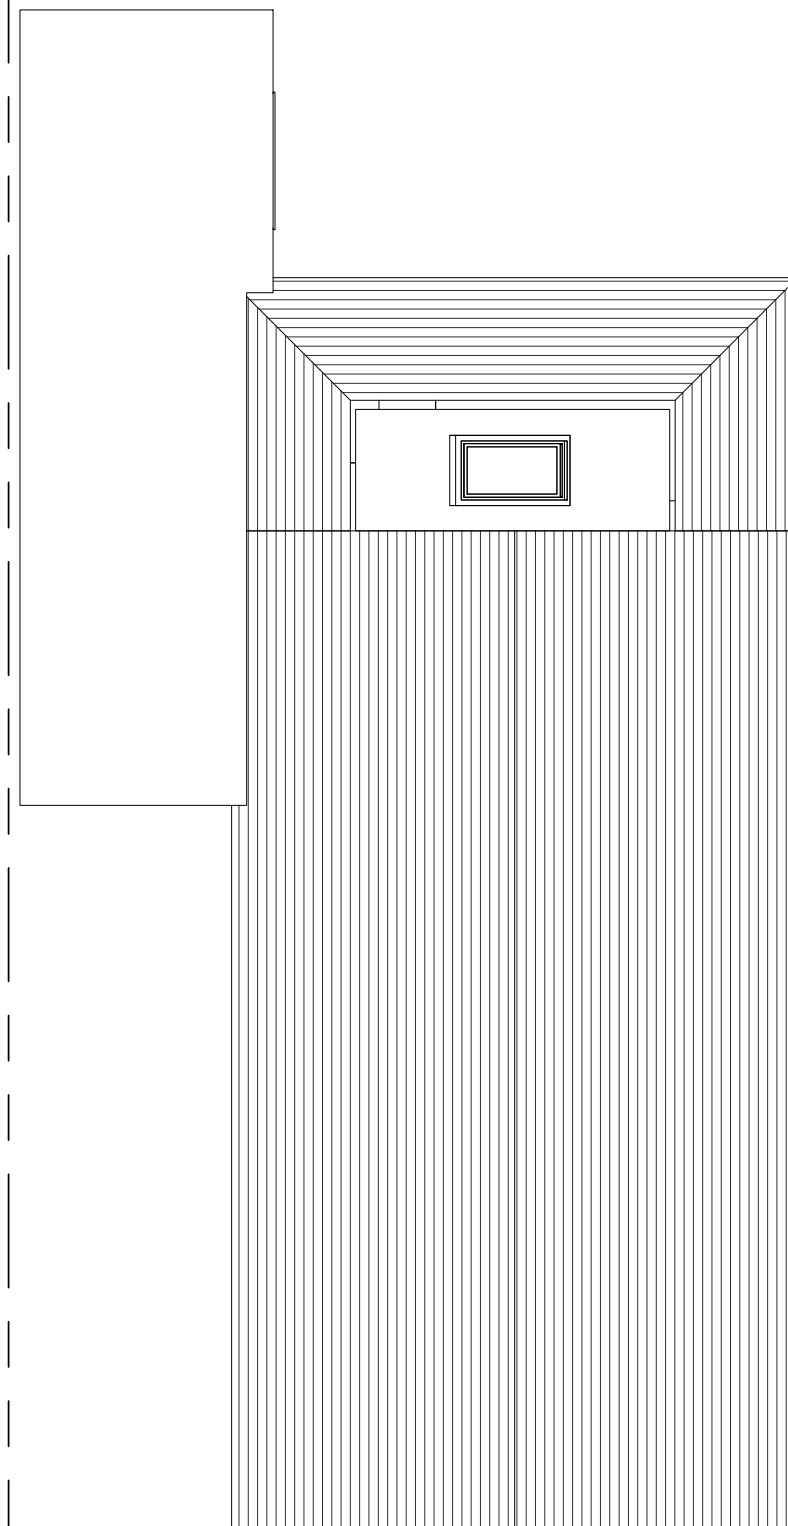

**PROPOSED ROOF PLAN**  
1 : 100

 

designplus

243 Northdown Road  
Cliftonville  
Kent CT9 2PN

Tel 01843 226029  
email: info@designpluskent.co.uk

© designplus (kent)  
The copyright of this drawing and design  
remains with Designplus(Kent) Ltd

No.	Description	Date
A	Planning Issue	oct 23

**PROPOSED EXTENSION**

**TREETOP  
REDCOT LANE  
CANTERBURY CT2 0ES**

**PROPOSED PLANS**

Project number	1533	<b>A 02</b>	<b>A</b>	R E V
Date	OCT 23			
Drawn by				
Sheet Size	A3	Scale		1 : 100