



first floor plan - proposed flat 16D




block plan

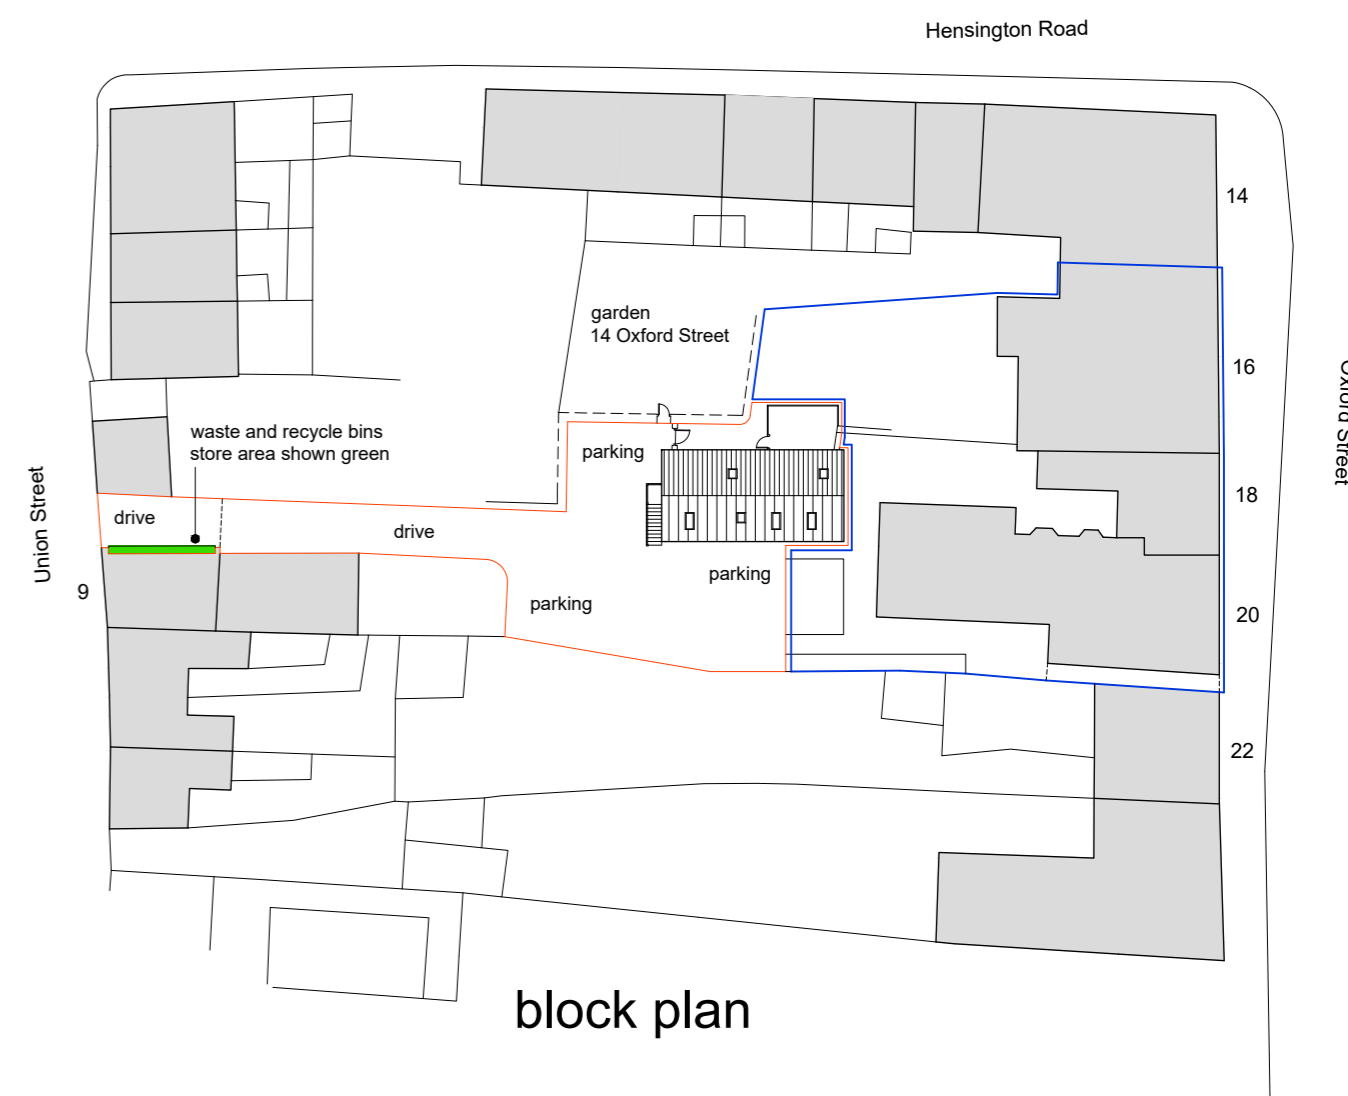


ground floor plan - proposed flat 16C

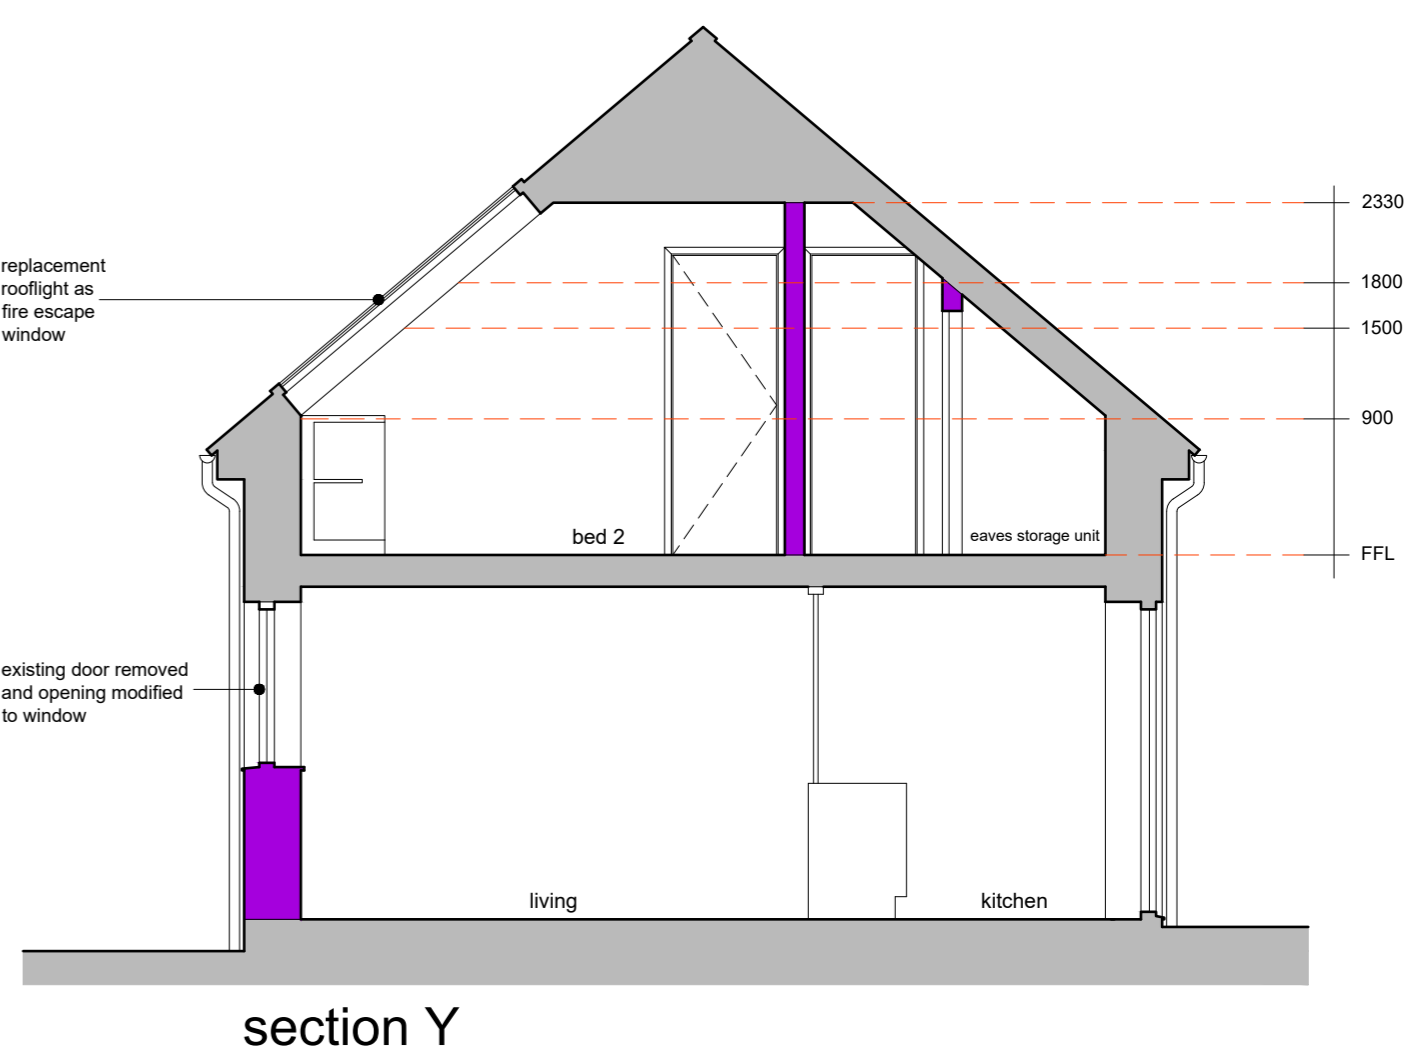


section Y

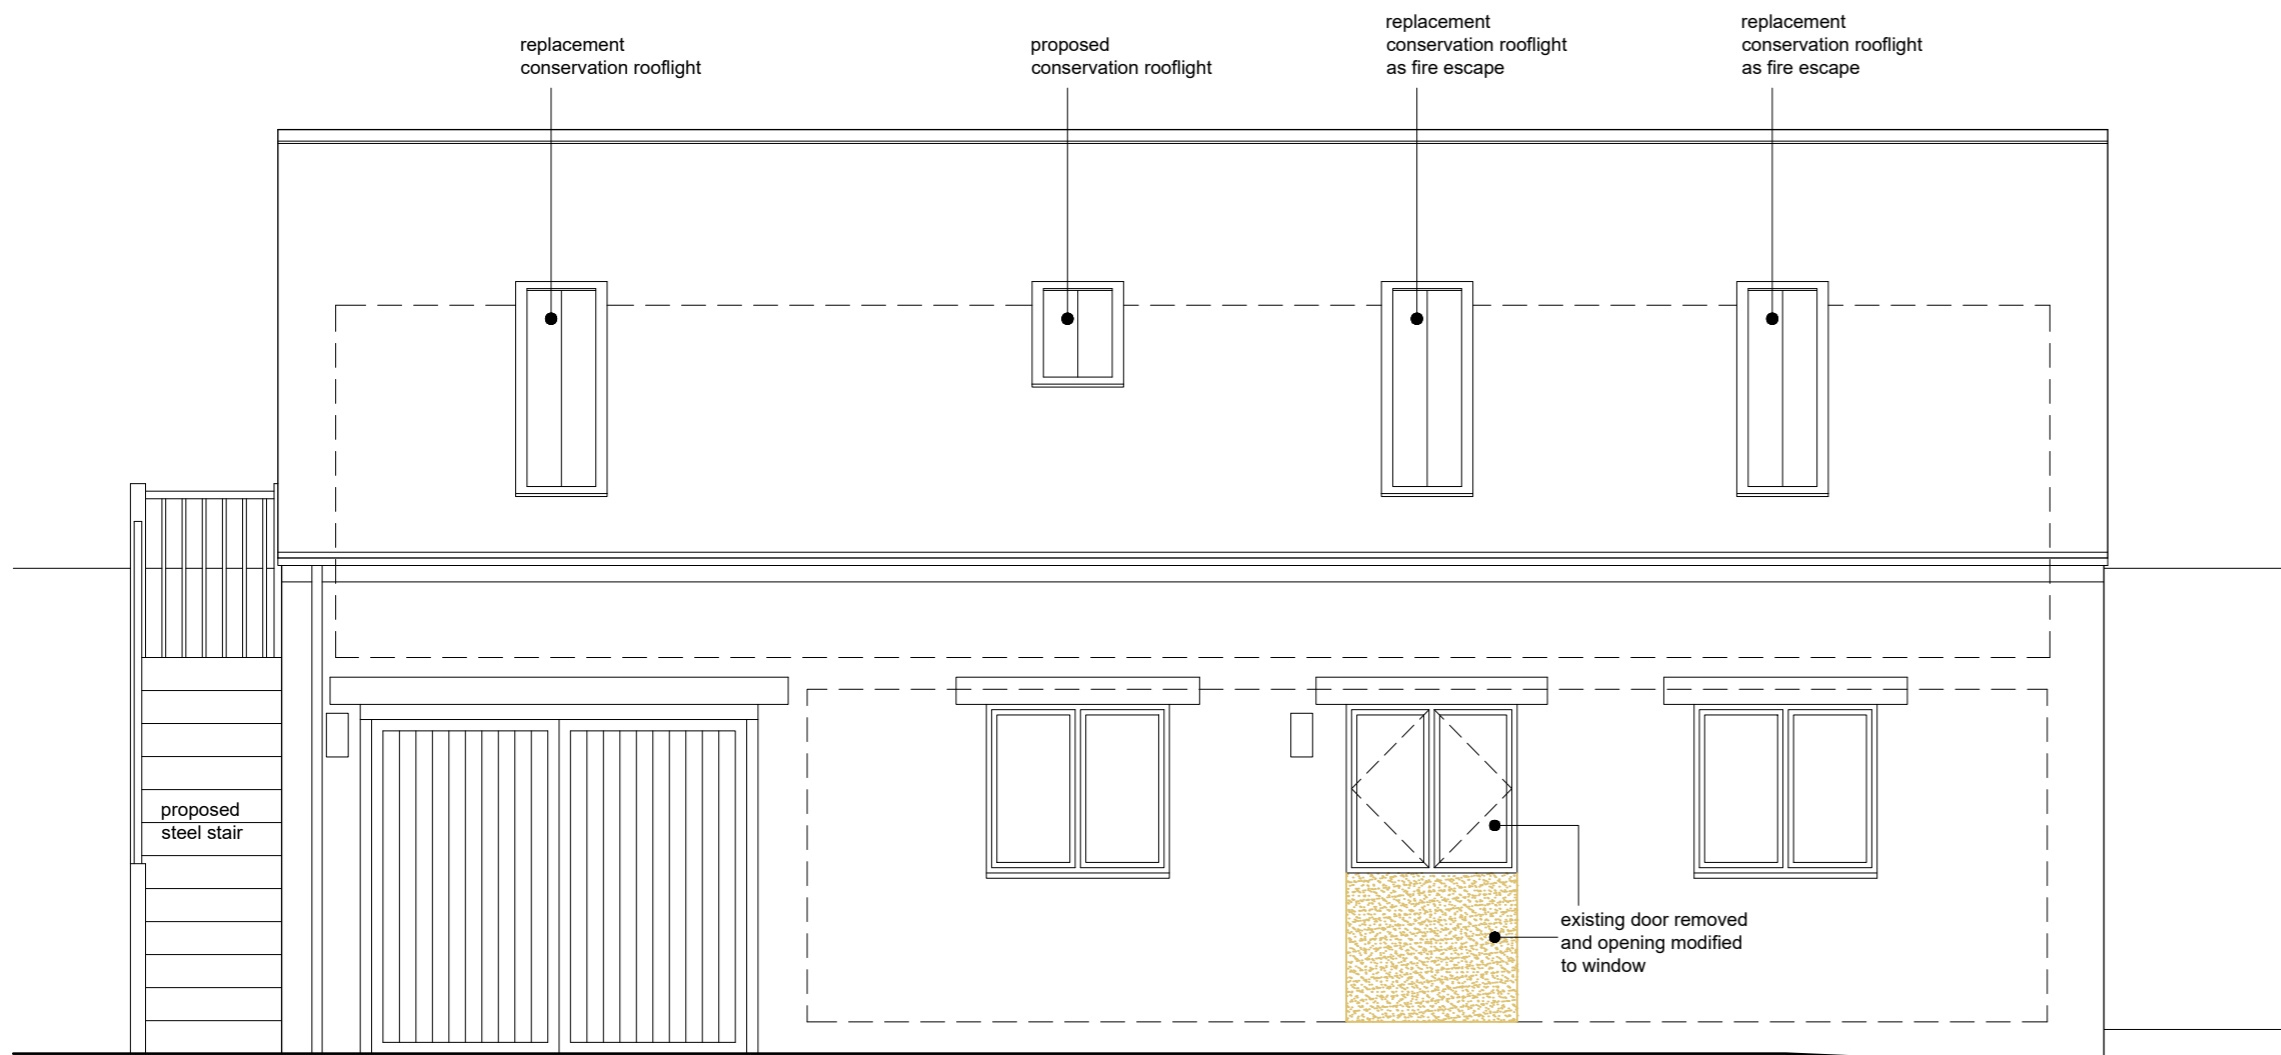


north west elevation - proposed

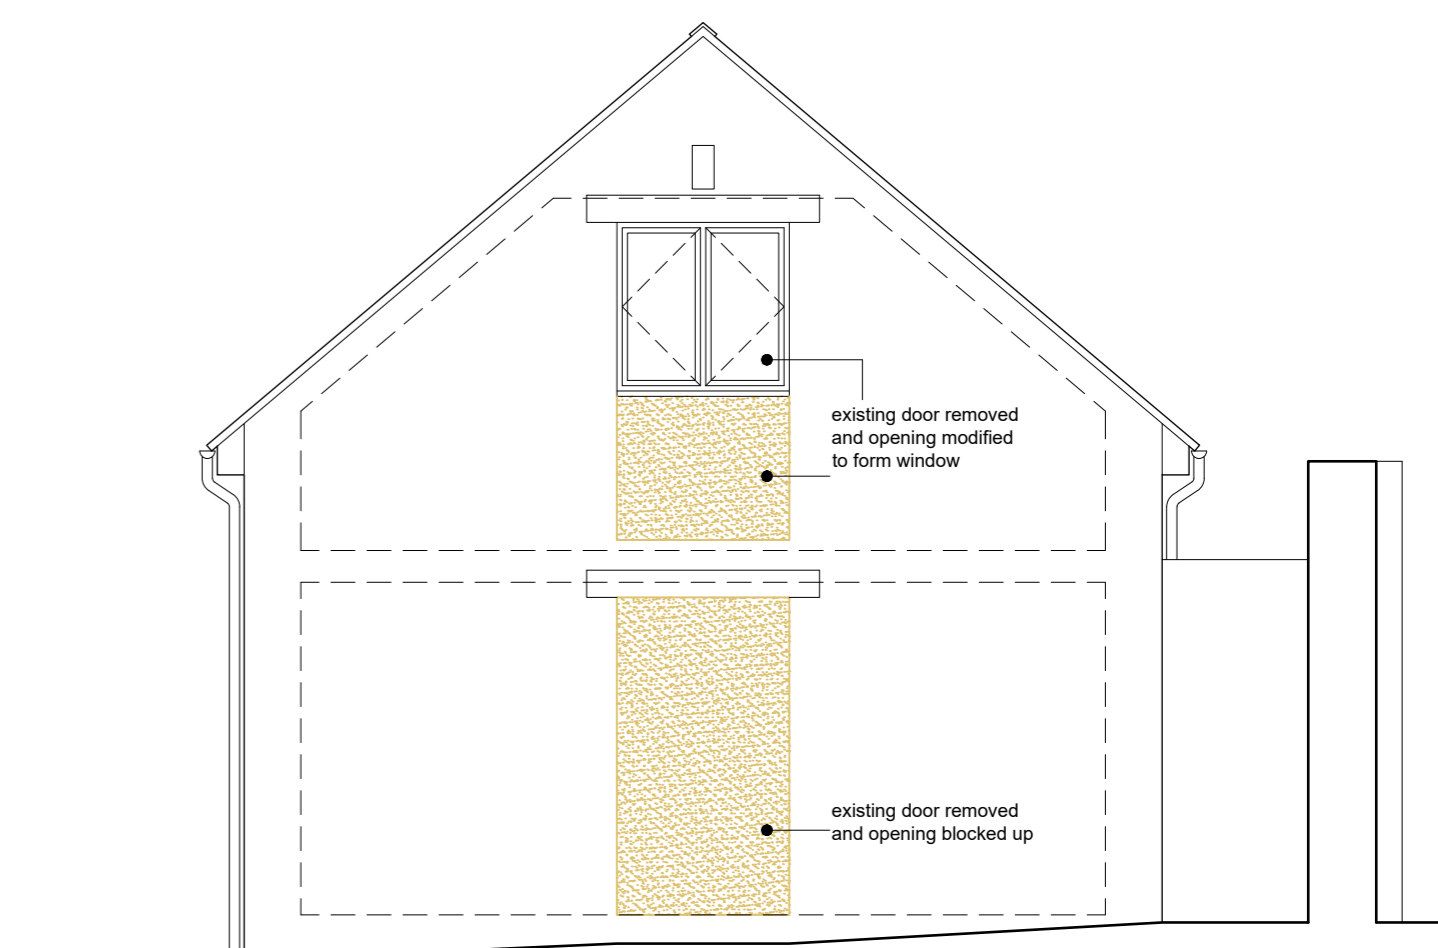

south west elevation

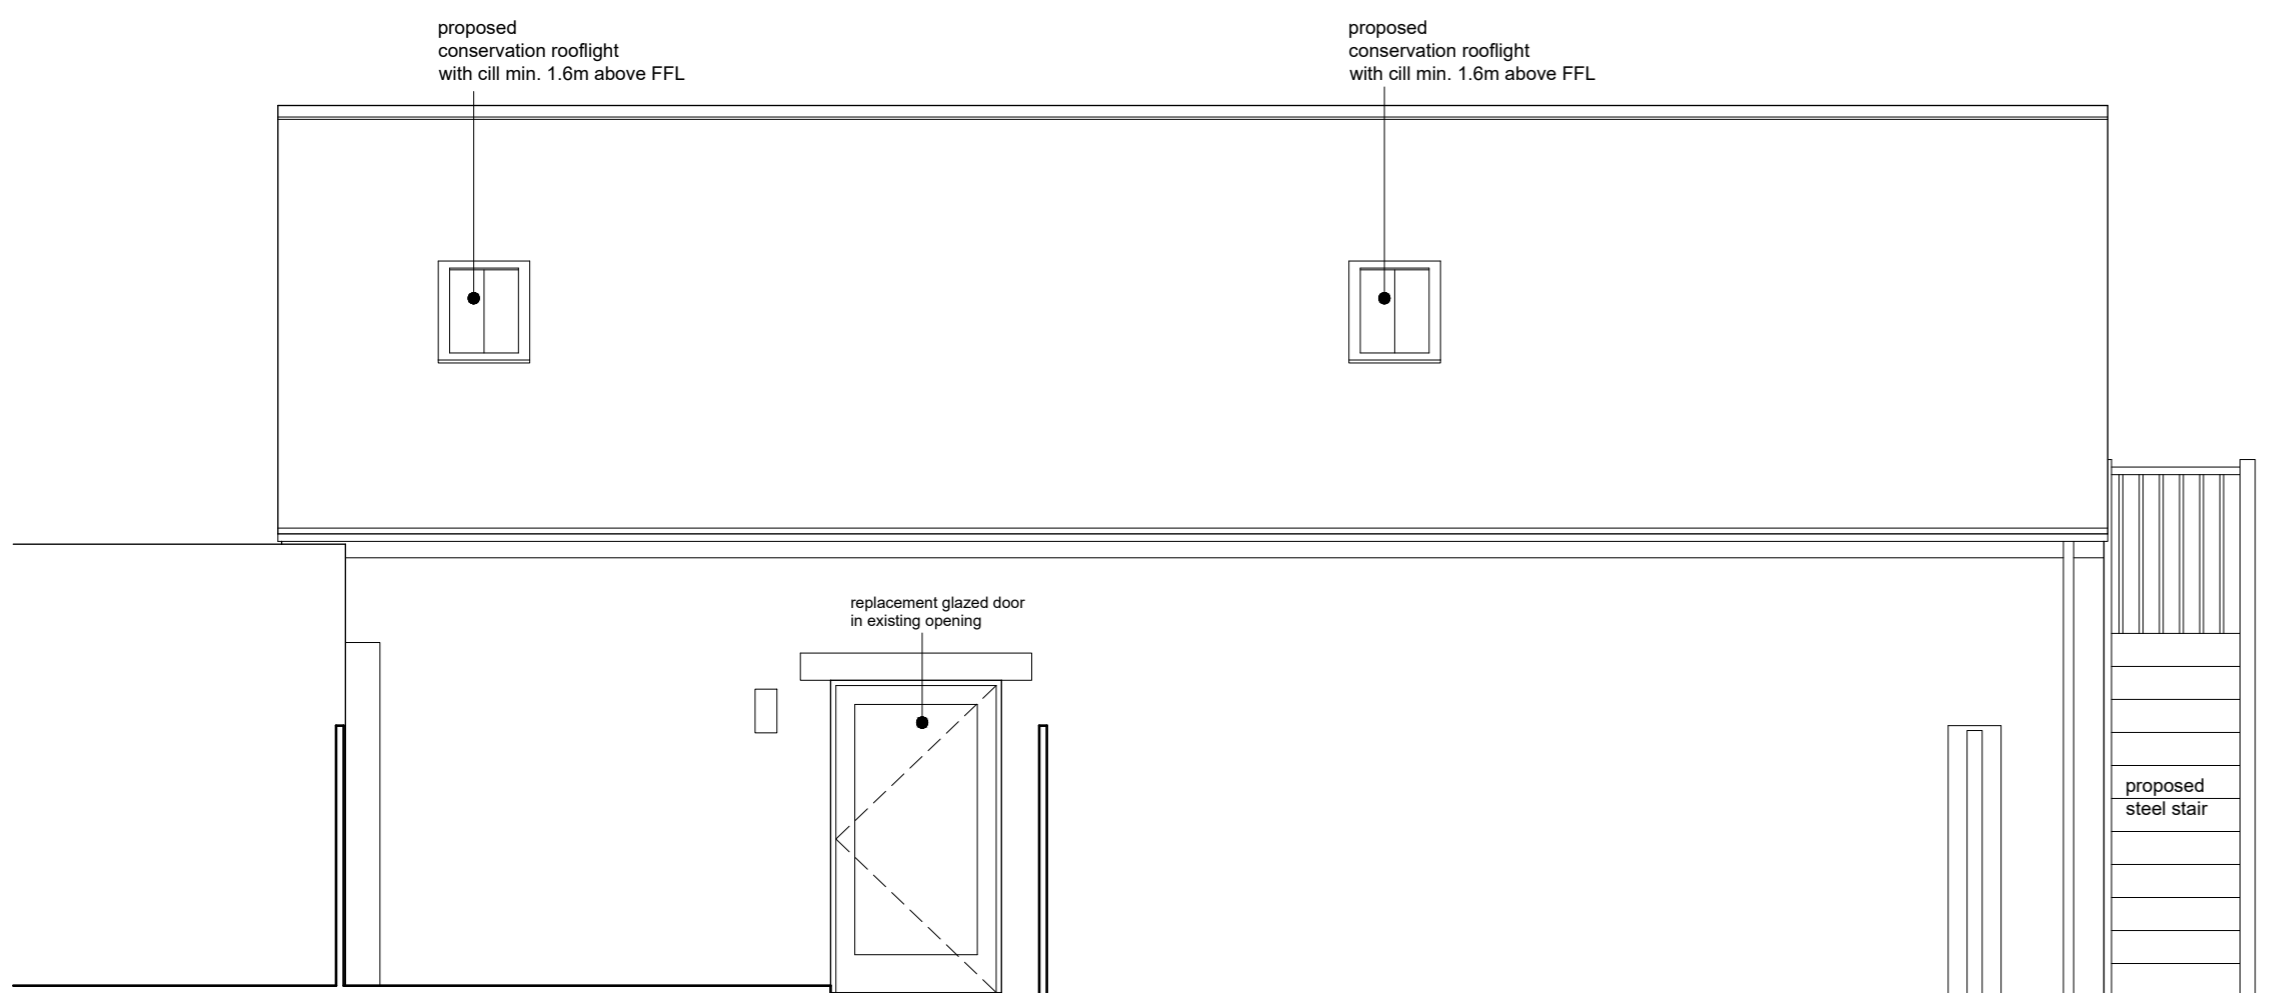

south east elevation - proposed

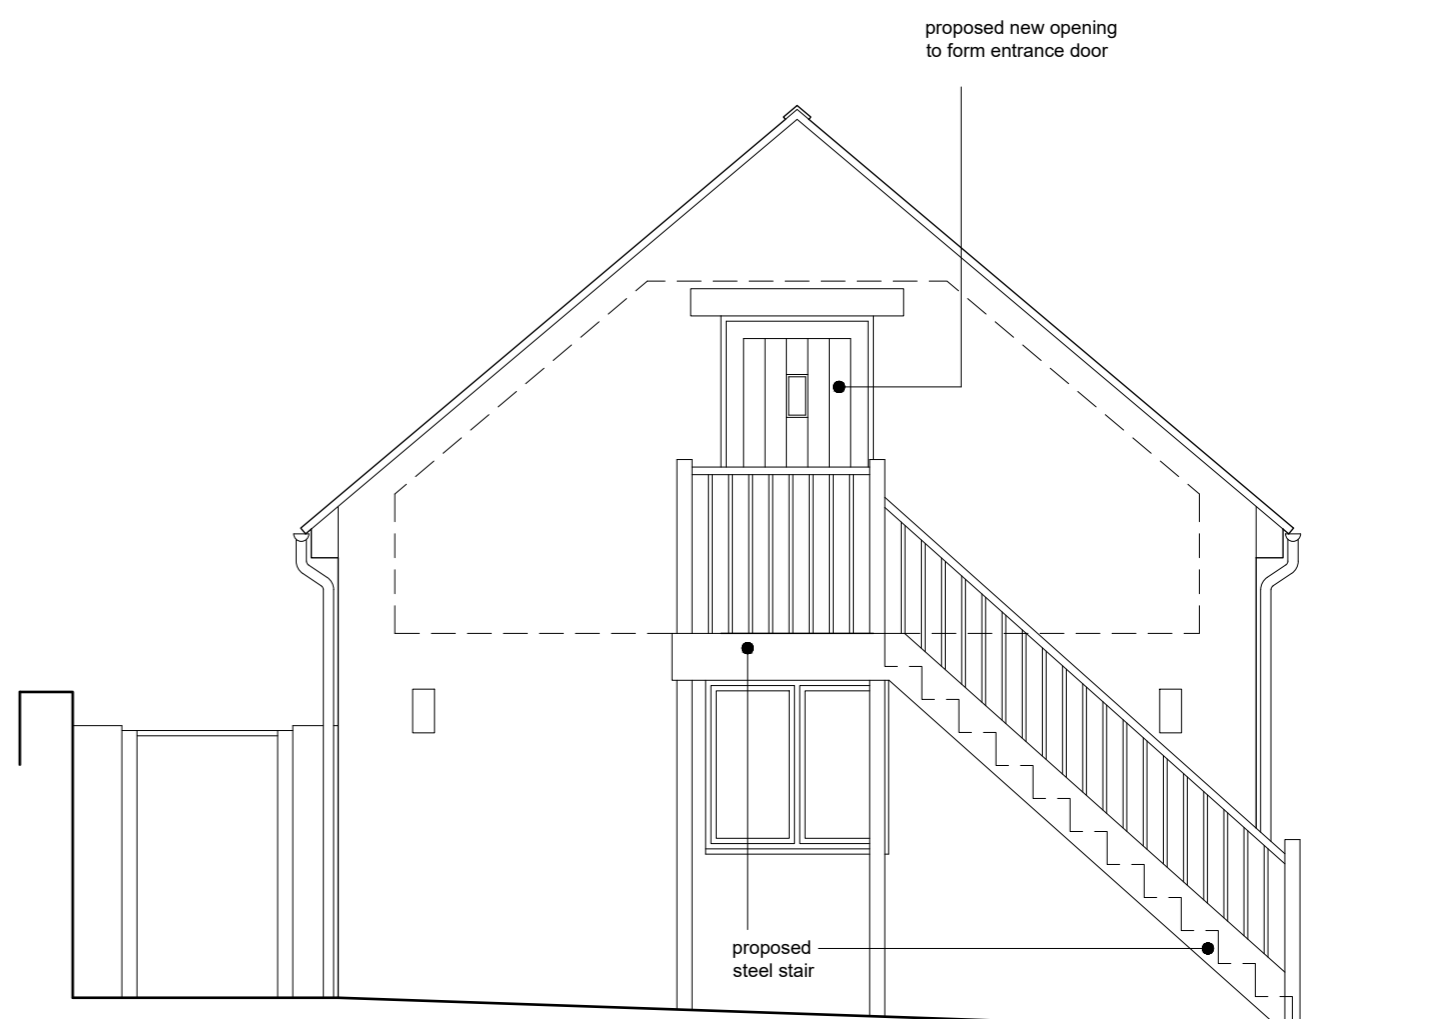

north east elevation

Schedule of external materials

roof	imitation plain clay tiles
walls	natural stone
joinery	painted timber
rainwater goods	black upvc

revisions:

PROJECT: Flat 16C, 16 Oxford Street, Woodstock, OX20 1TS
DRAWING: proposed floor plans, elevations and block plan
SCALE: 1:50, 500 @ A1 DRG: 16022-101 DATE: September 2023
telephone: 01993 810704 email: post@pantondesign.info

