



first floor plan - existing flat 16C




location plan

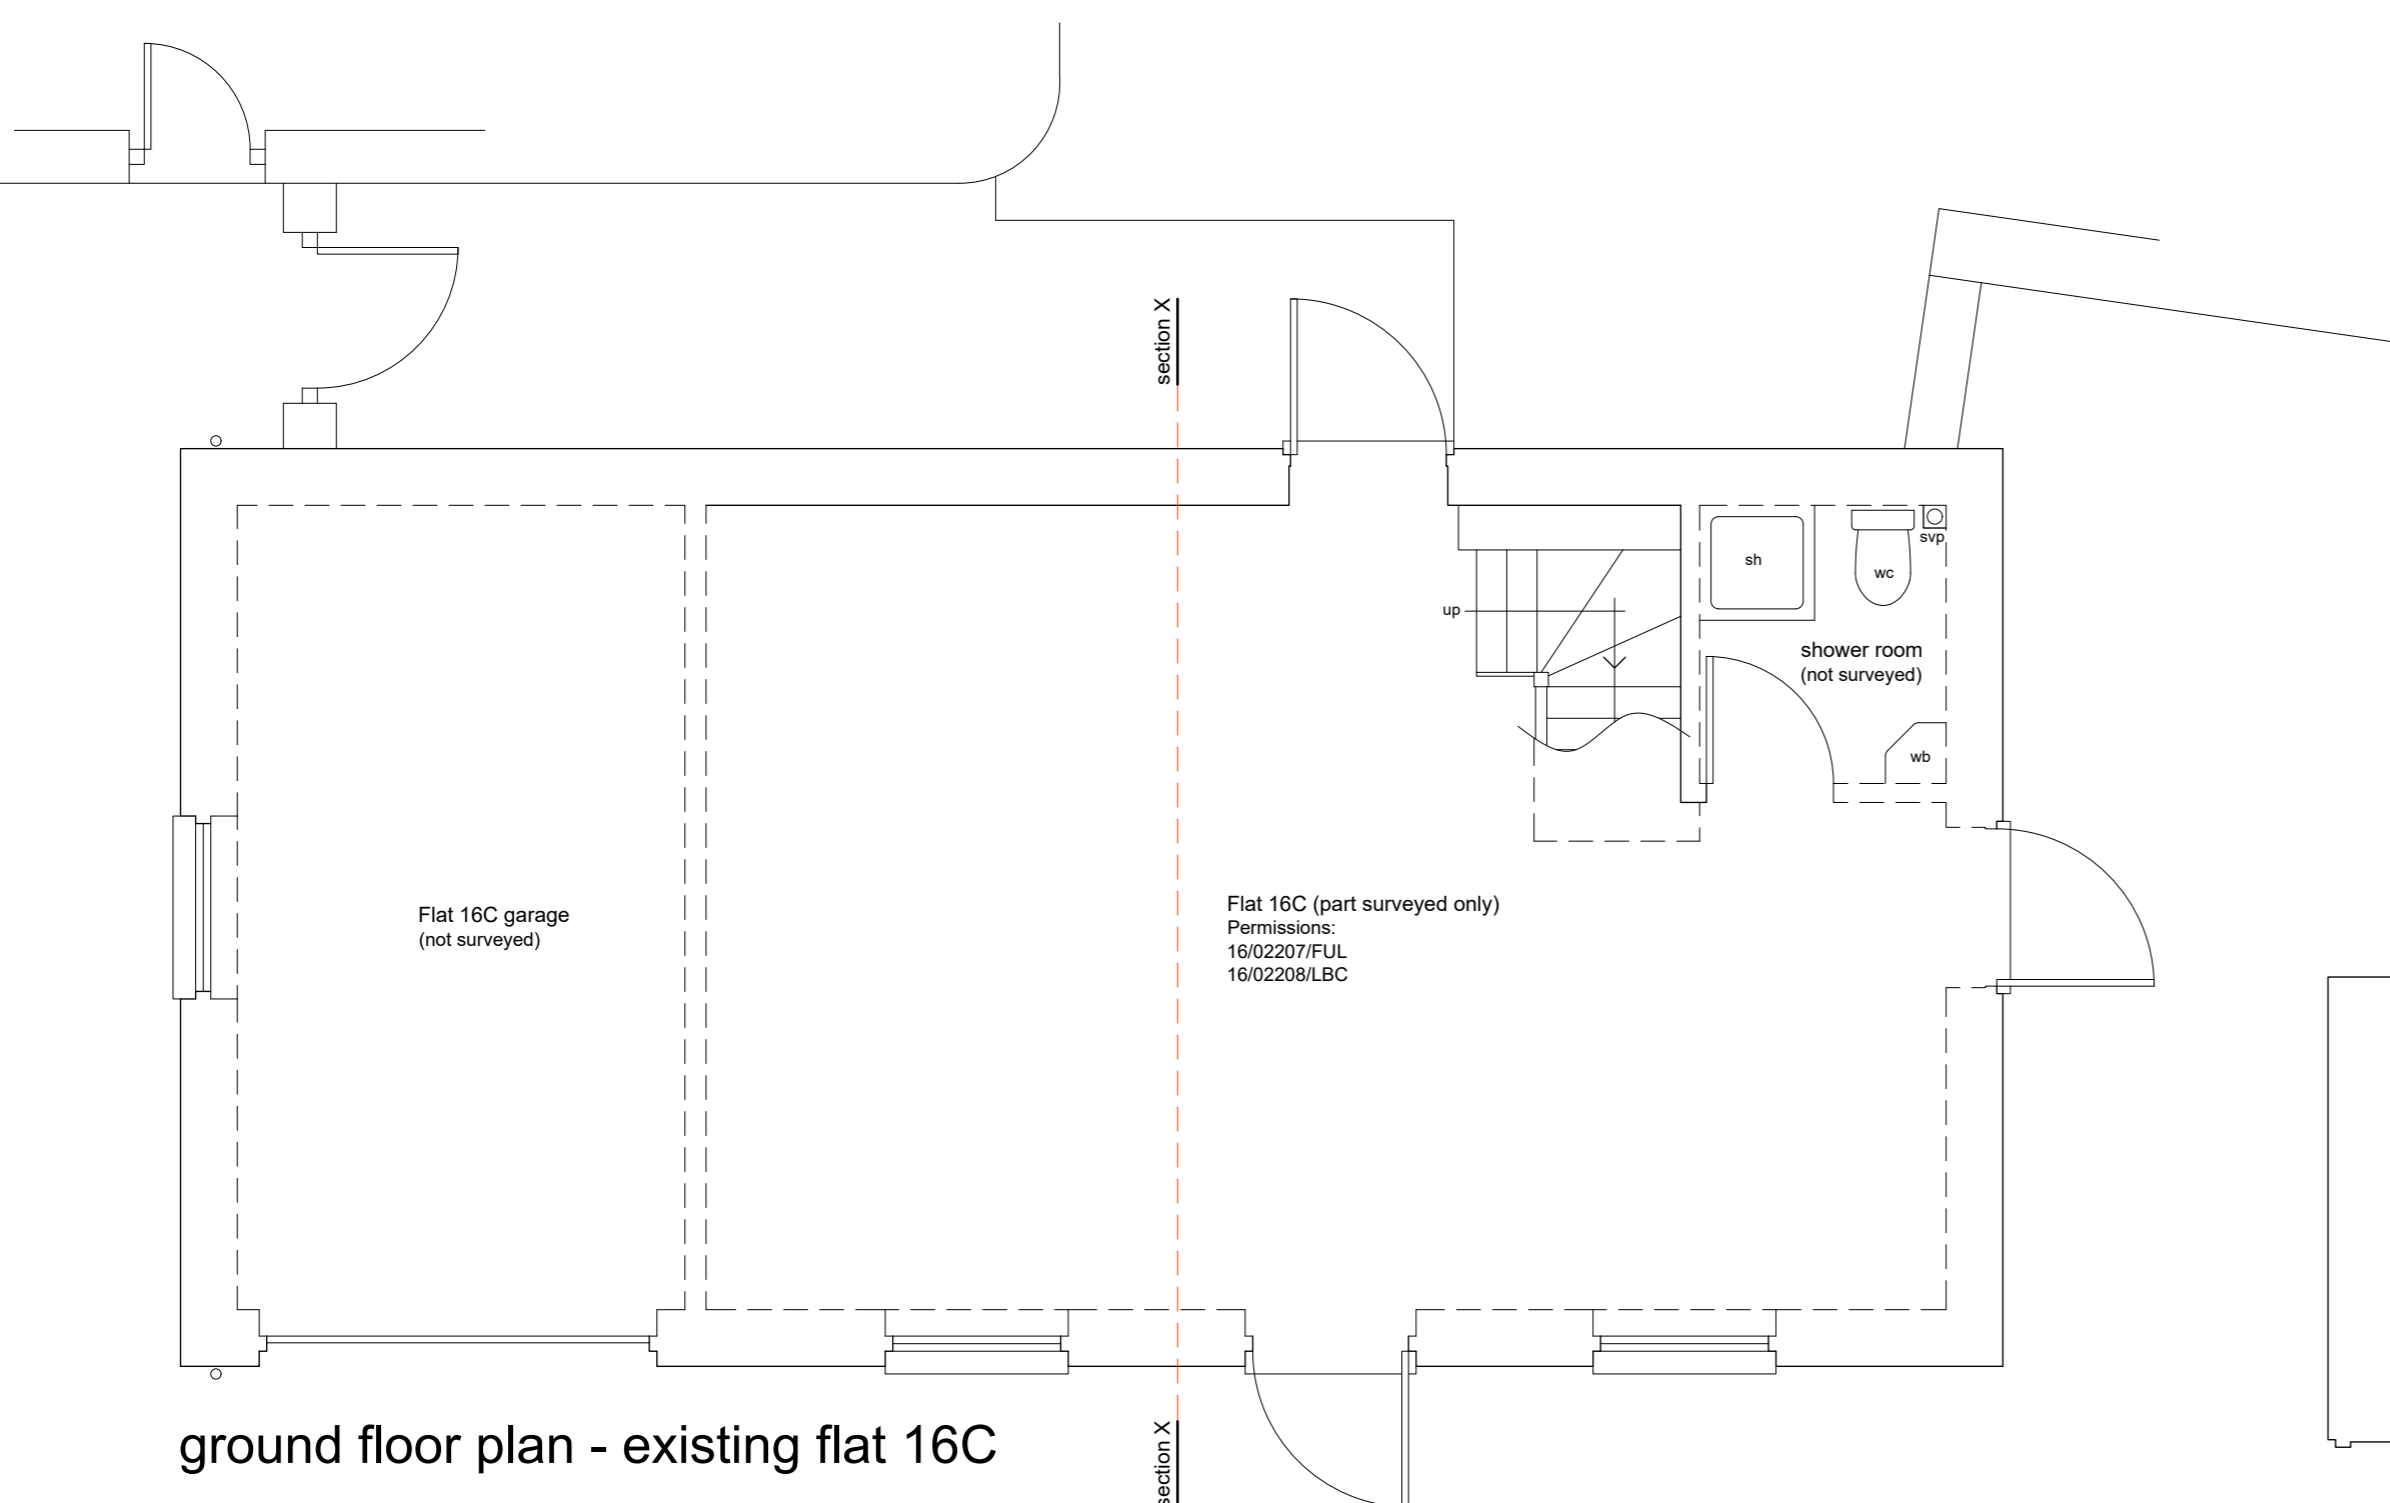


ground floor plan - existing flat 16C

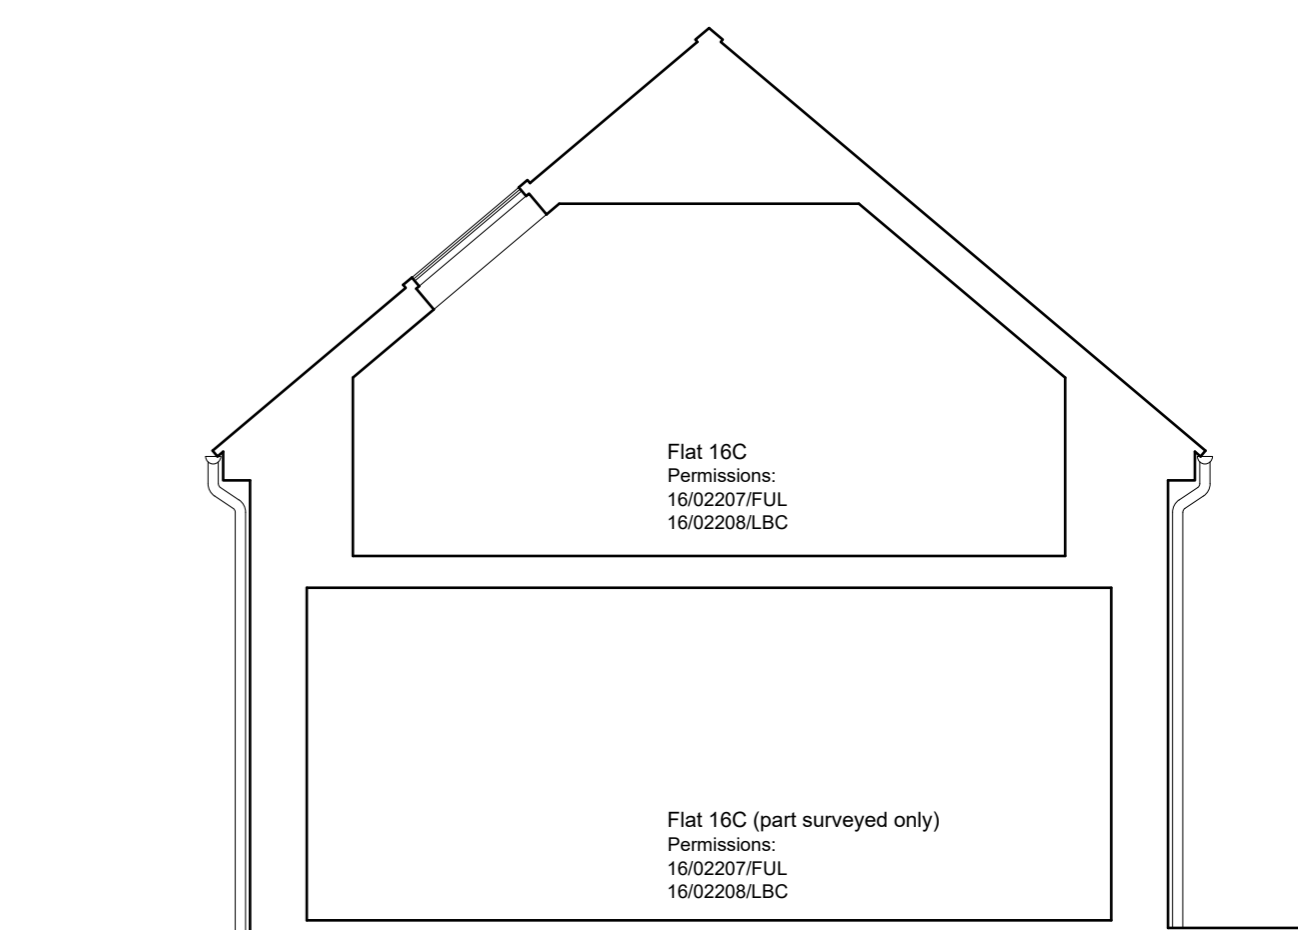


section X

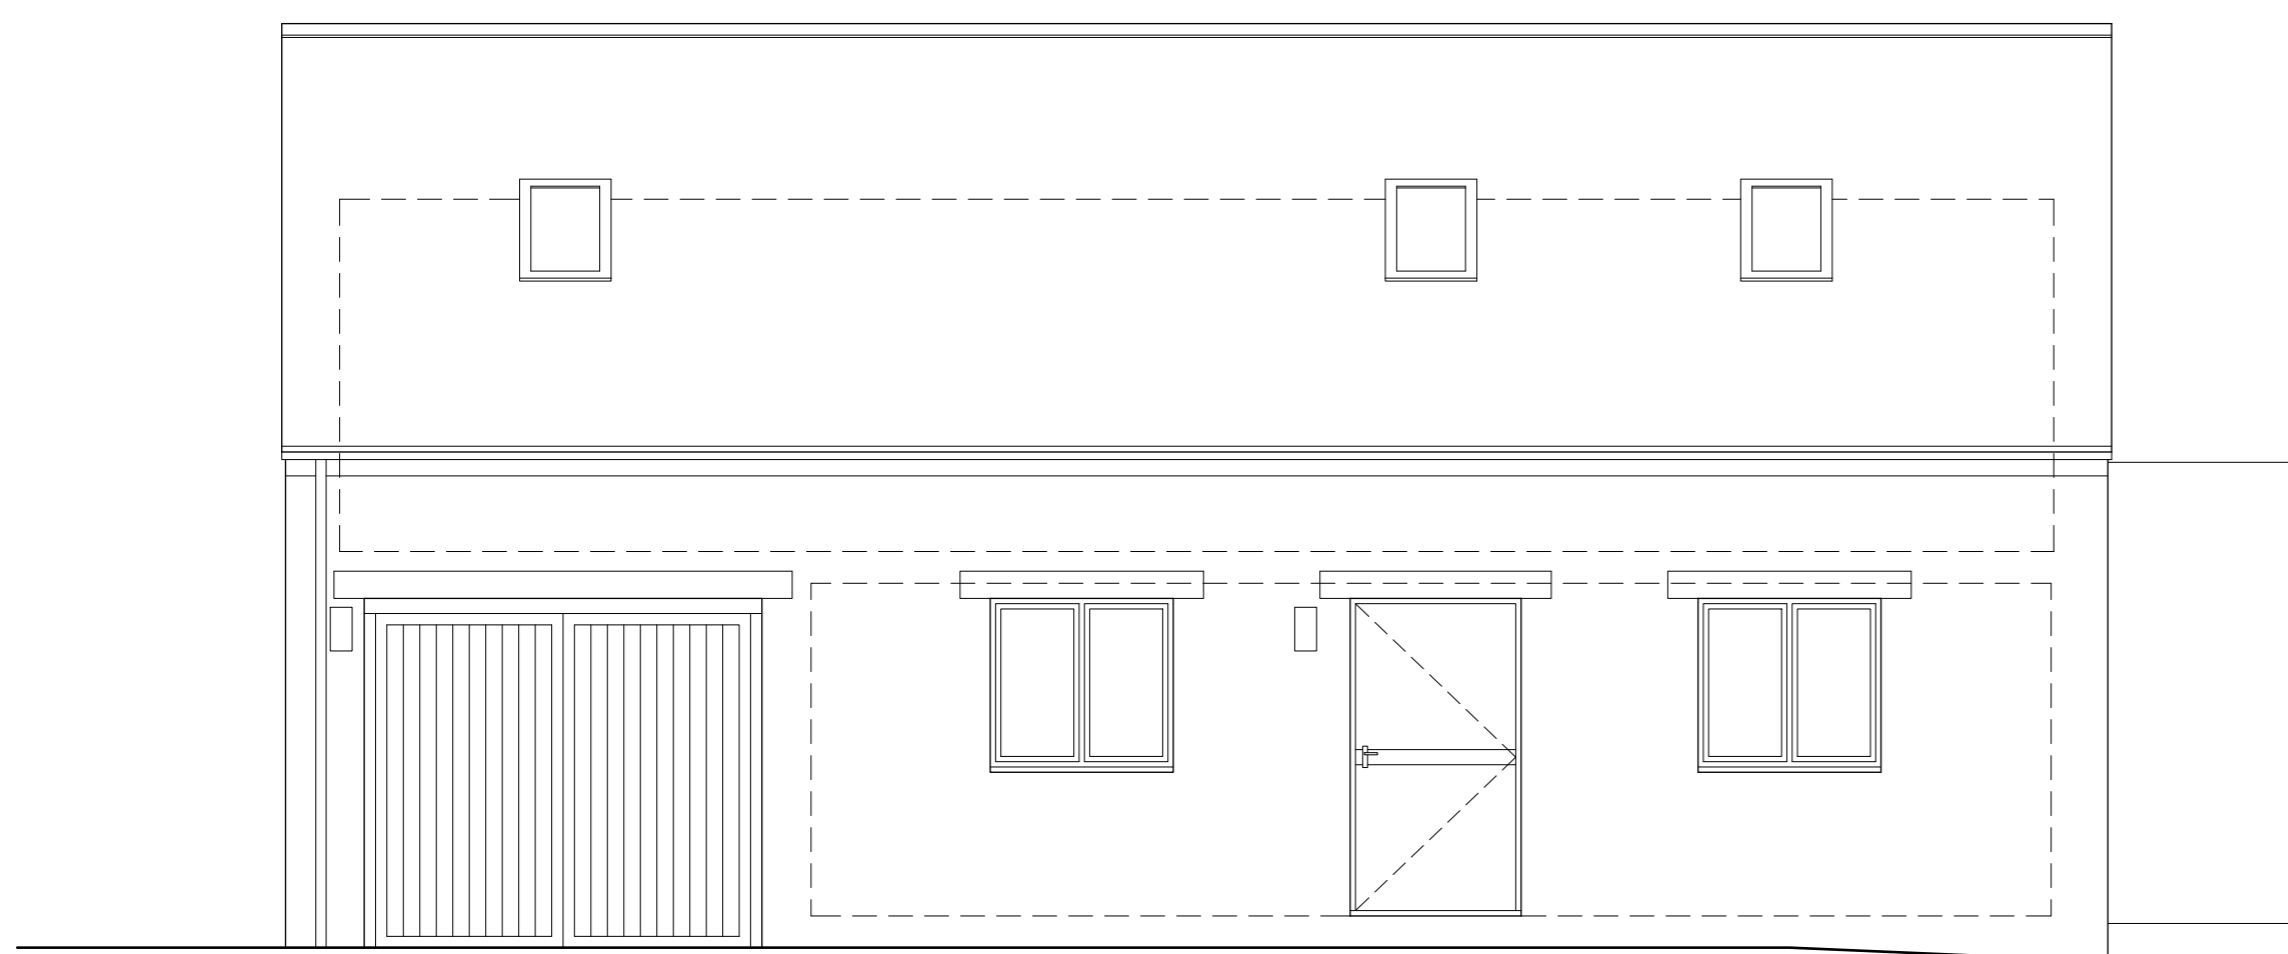


north west elevation - existing

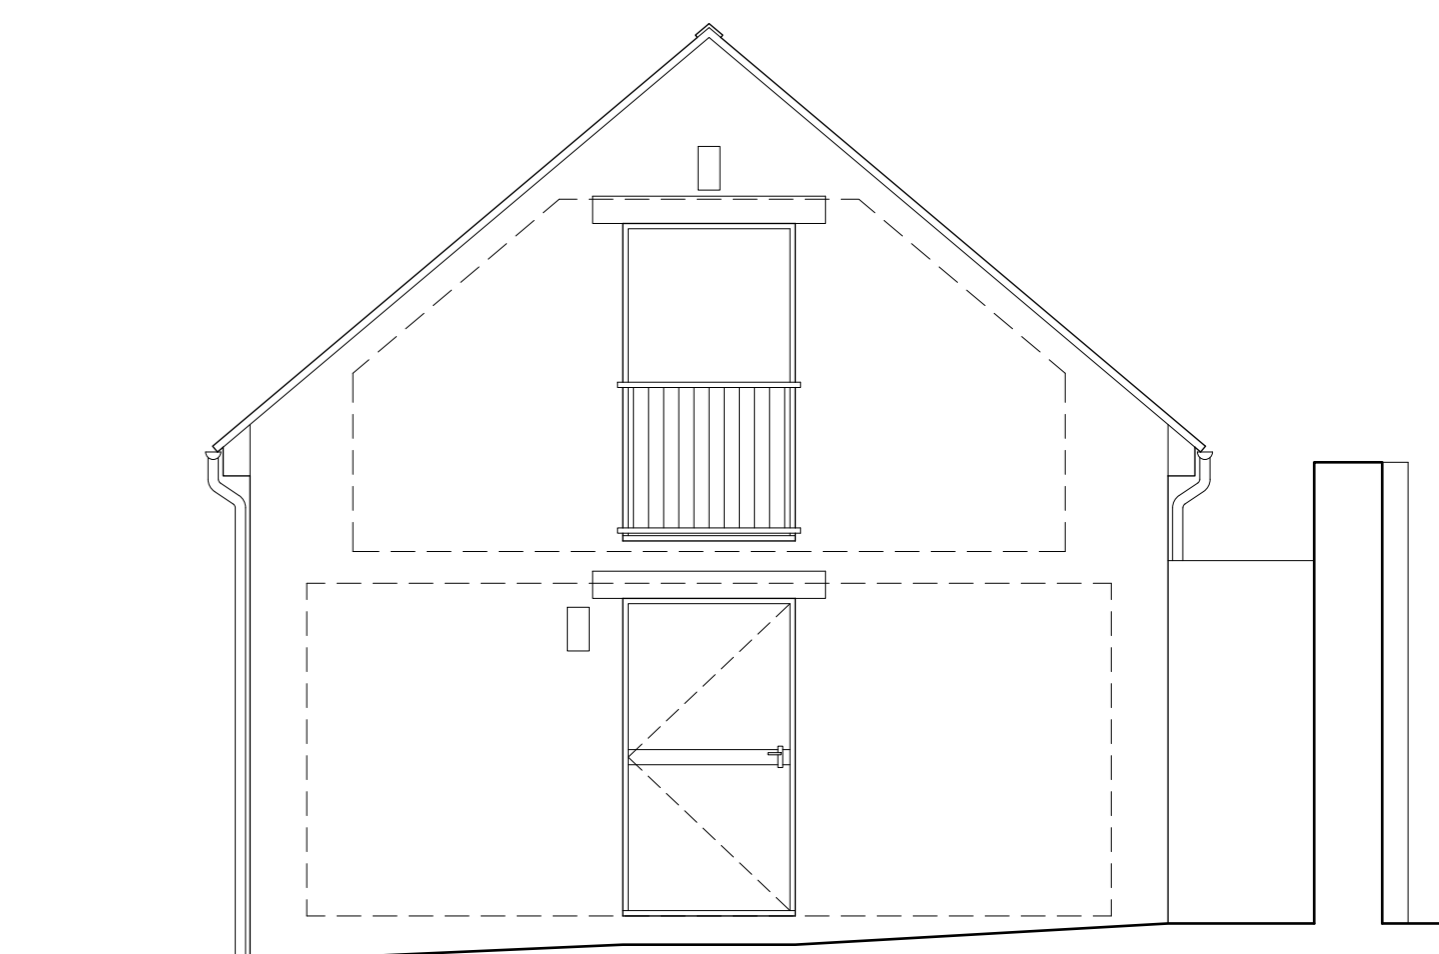

south west elevation

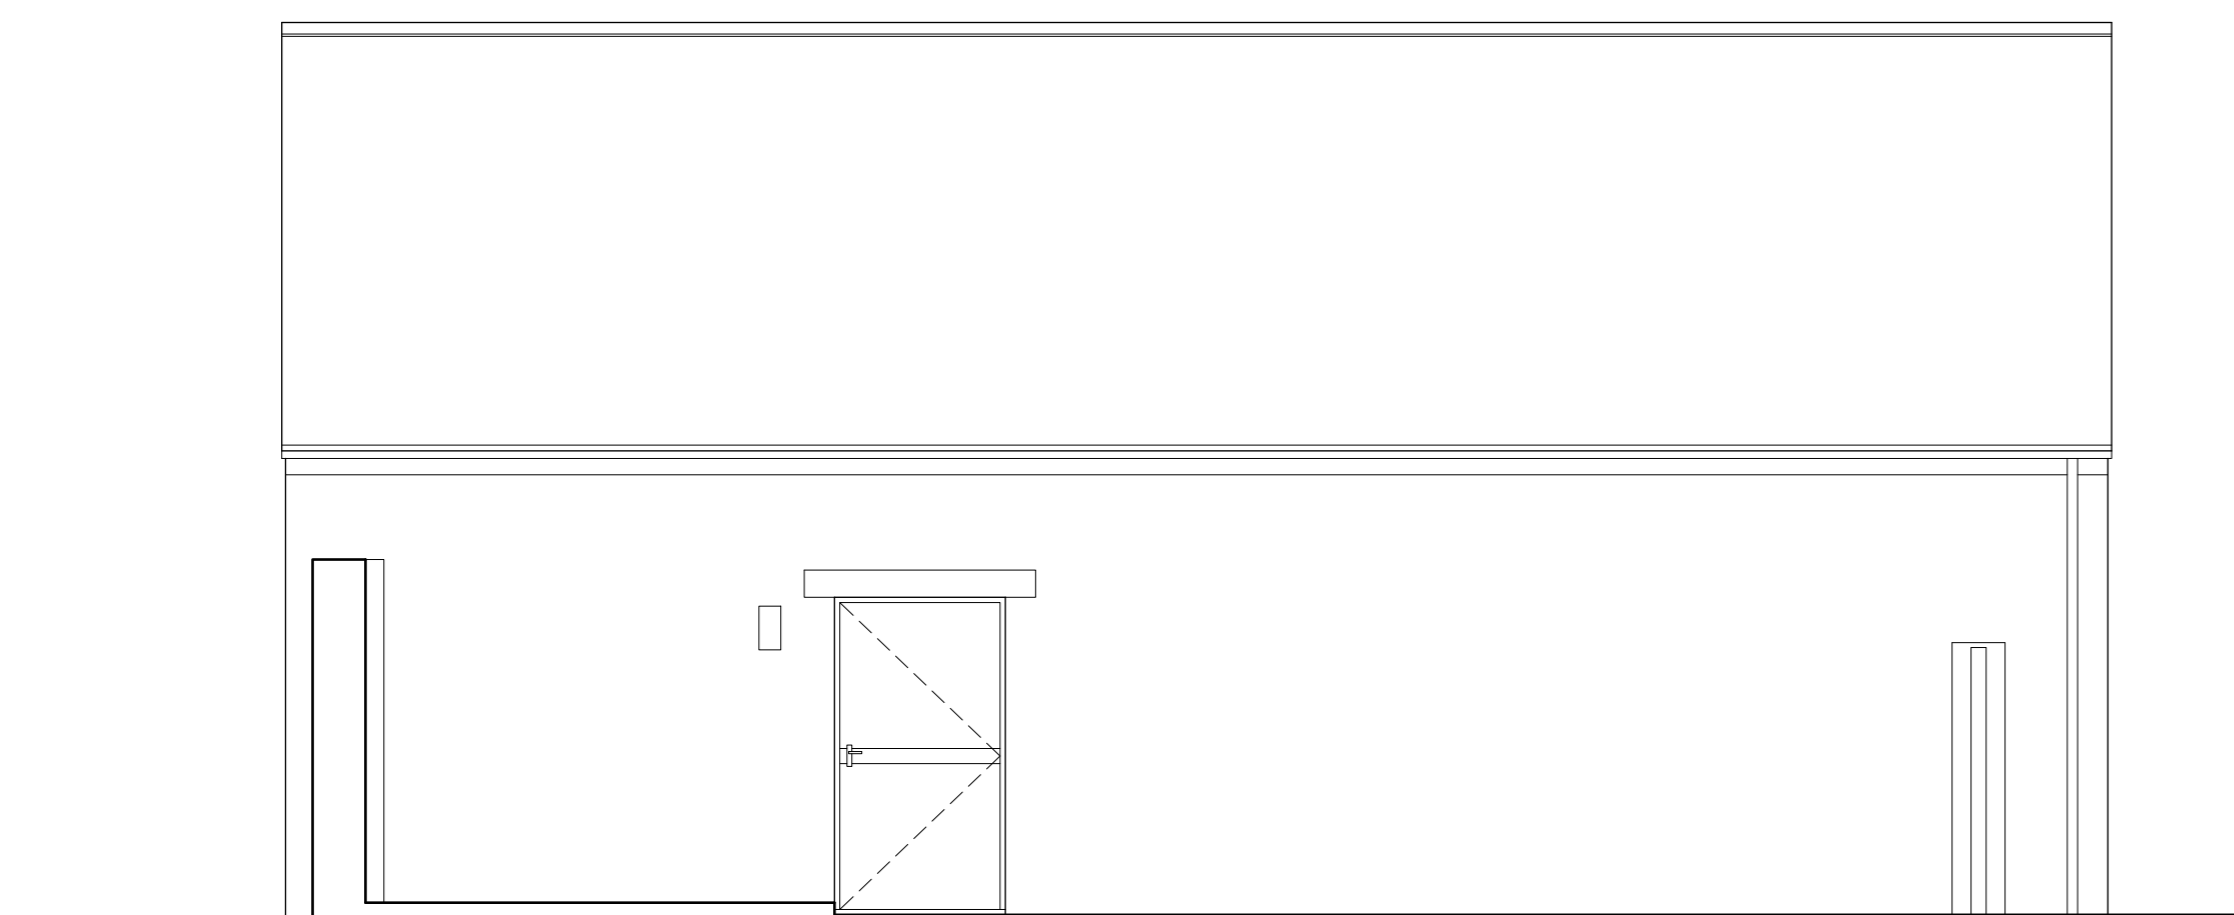

south east elevation - existing

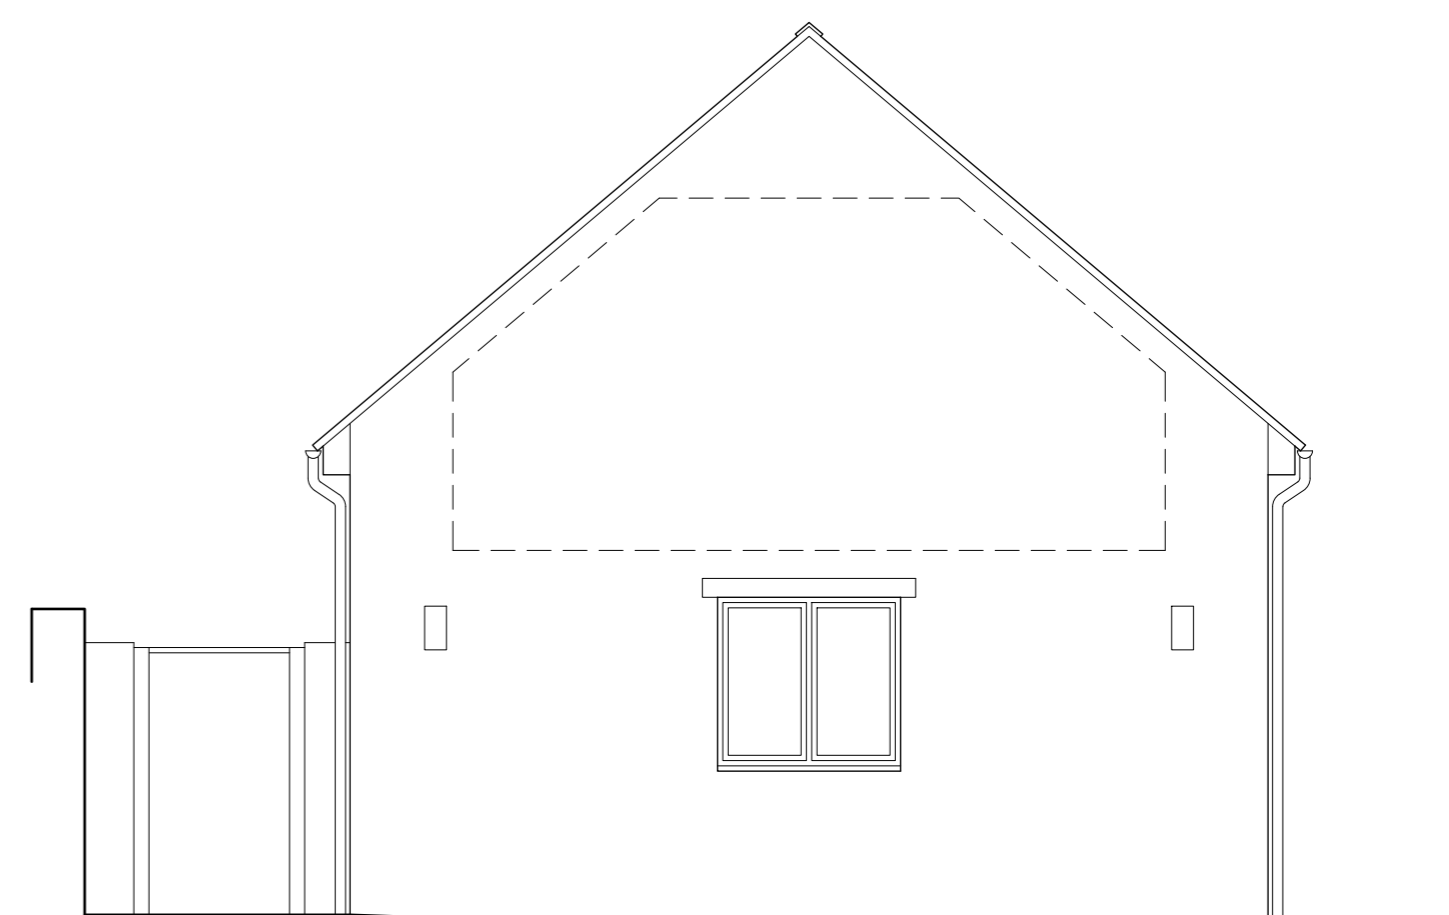

north east elevation

Schedule of external materials

roof	imitation plain clay tiles
walls	natural stone
joinery	painted timber
rainwater goods	black upvc

revisions:

PROJECT: Flat 16C, 16 Oxford Street, Woodstock, OX20 1TS  
DRAWING: existing floor plans, elevations and location plan  
SCALE: 1:50, 1250 @ A1 DRG: 16022-100 DATE: September 2023

telephone: 01993 810704

email: post@pantondesign.info

