



0. Proposed Ground Floor Plan

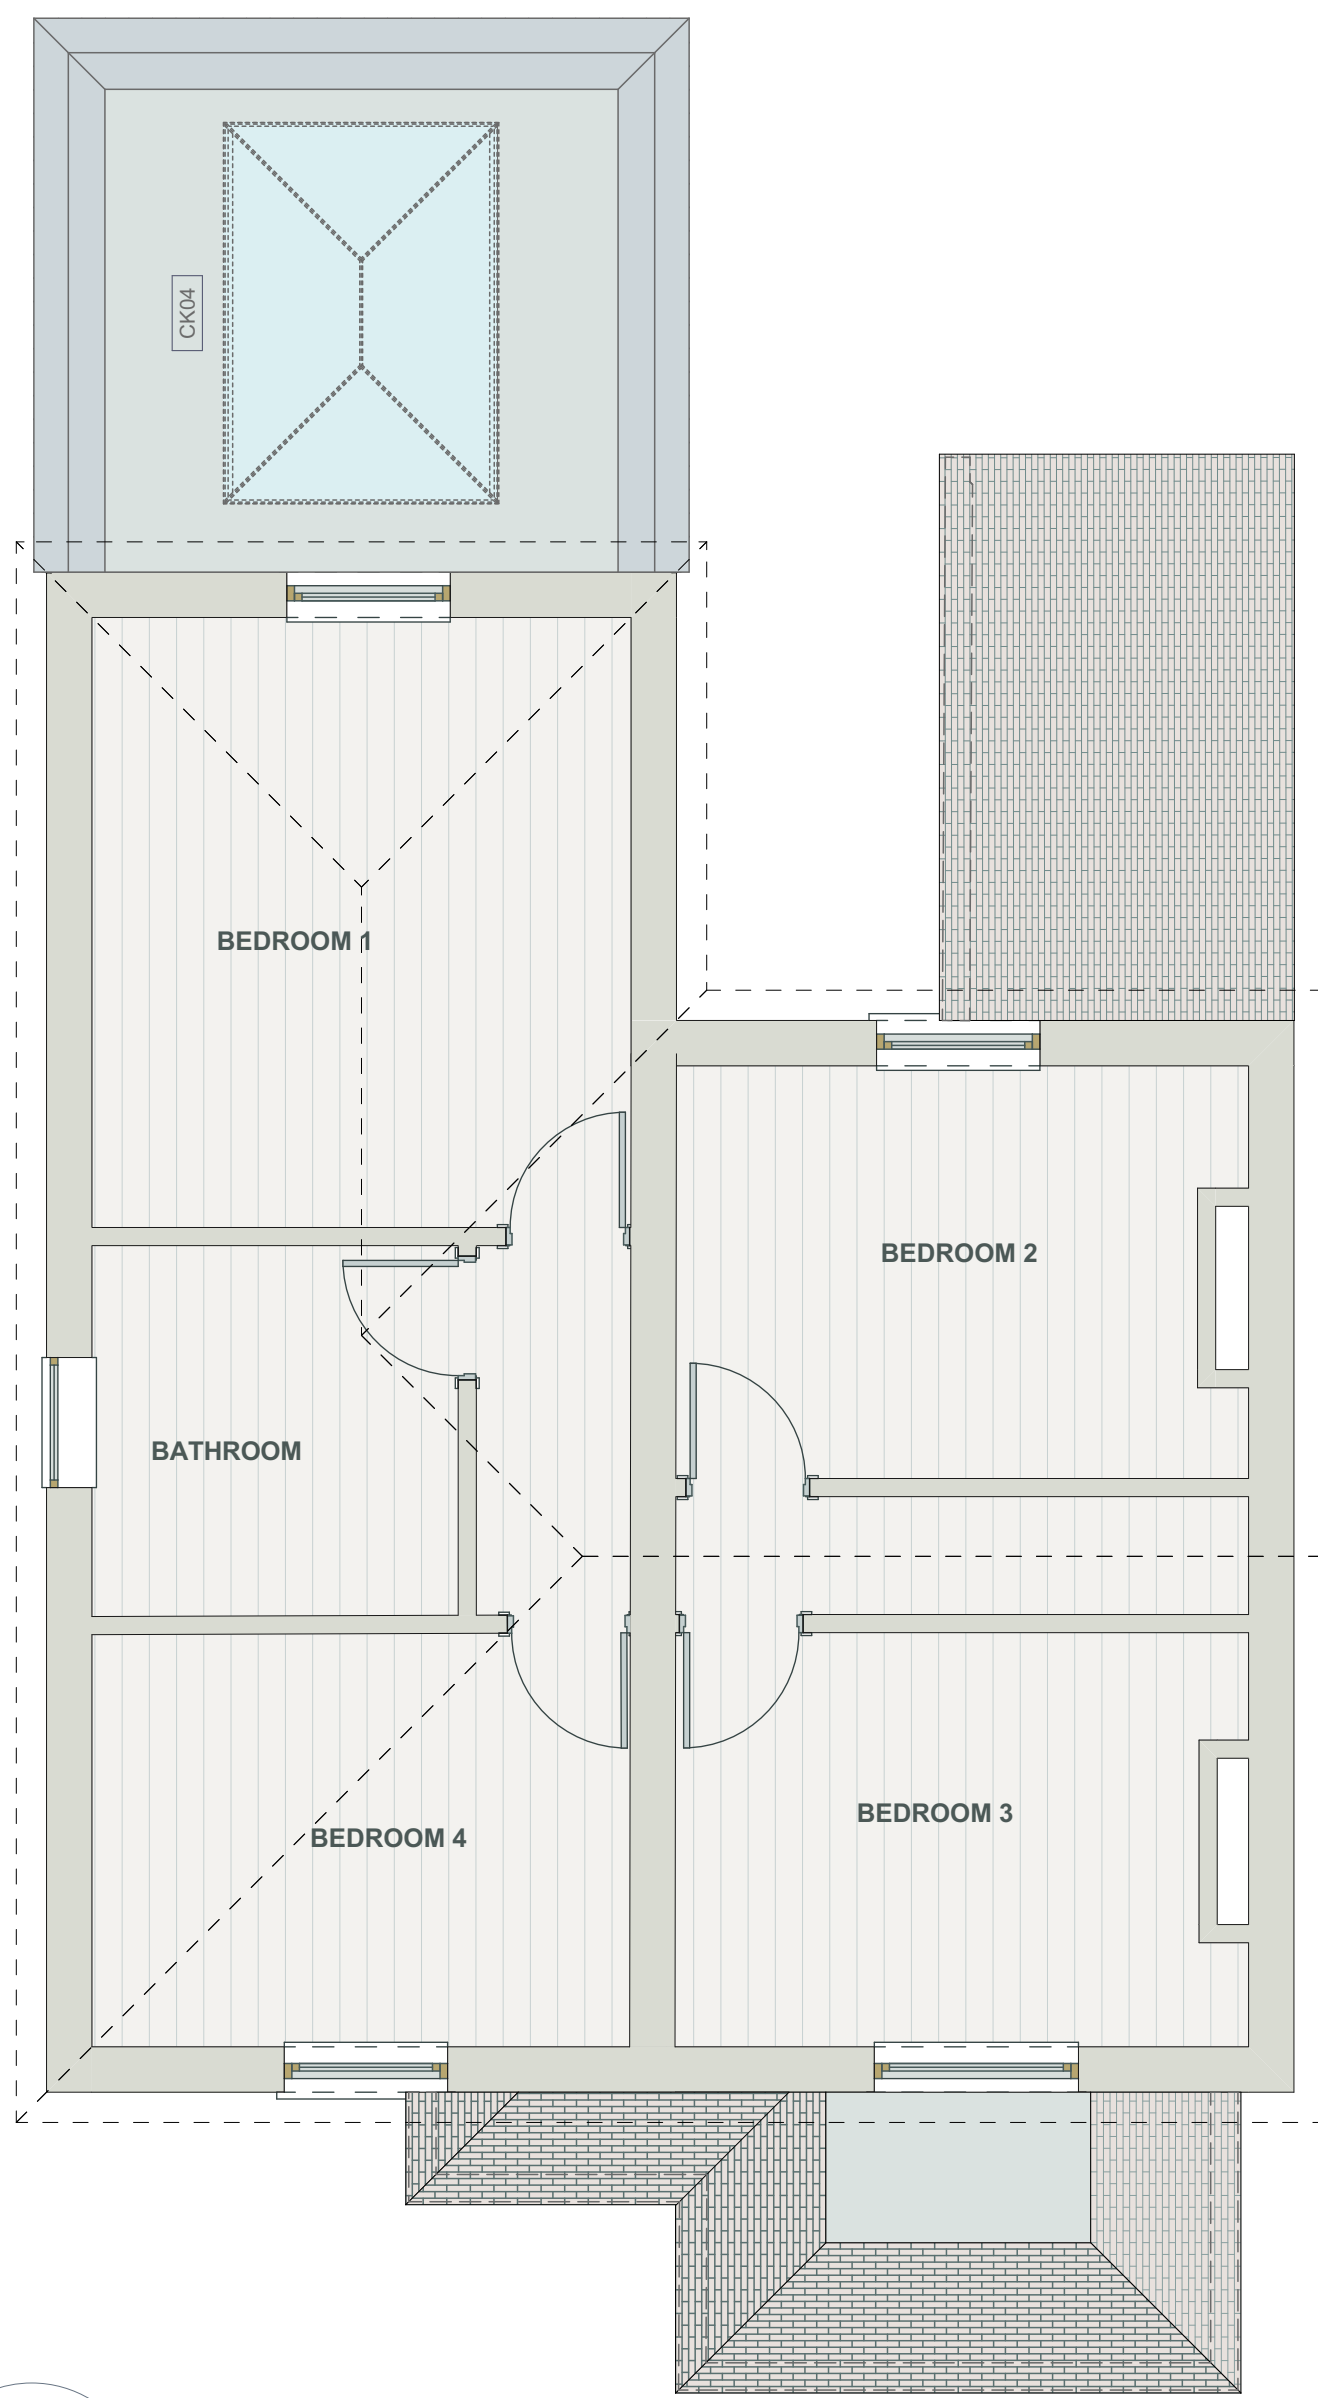

1. Proposed First Floor Plan

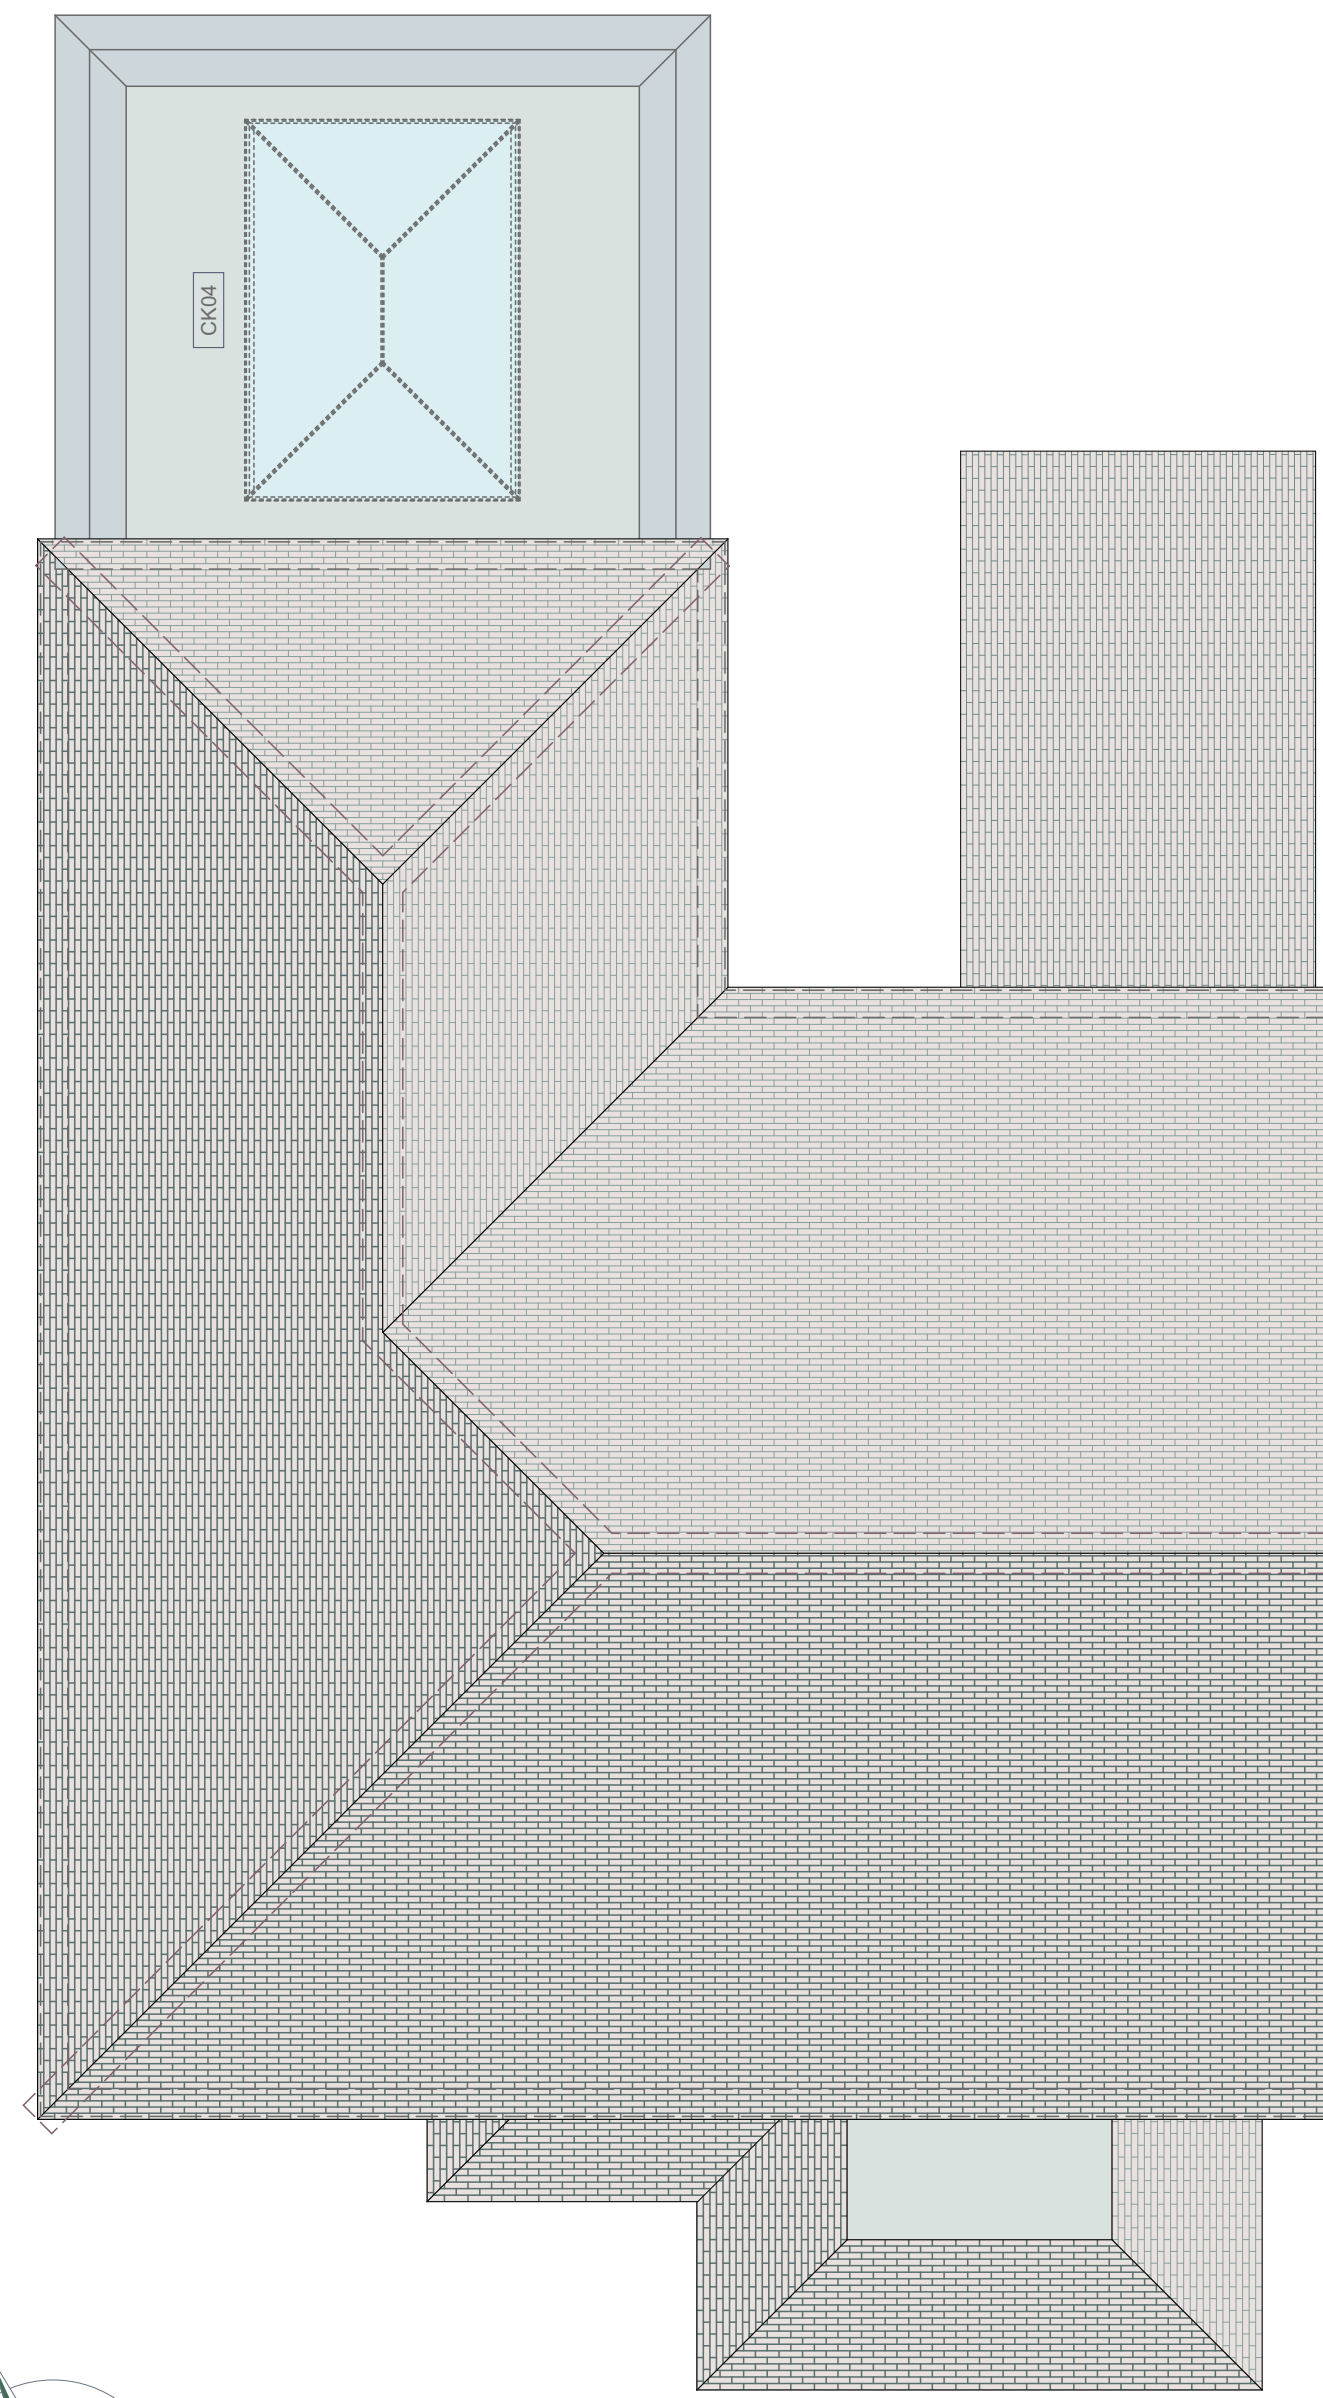

2. Proposed Roof Plan

DRAWING TITLE: Proposed Floor Plans	Rev. 0	PROJECT STATUS: PLANNING ISSUE	SITE ADDRESS: 9 Kemishford, Mayford, Woking, Surrey	PROJECT DESCRIPTION: Single Storey Rear Extension	CLIENT: Mr and Mrs Hart	
	Date					
DRAWING NUMBER: A-104P	Rev. Detail	SCALE: 1:50				© 2023 NEIL WARNER ARCHITECTURE LTD ALL RIGHTS RESERVED. info@neilwarner.co.uk 01483 747705
		PRINT: A1				
		CHECKED BY: NW DATE: 02/11/2023 07:40				