




FRONT ELEVATION (south)

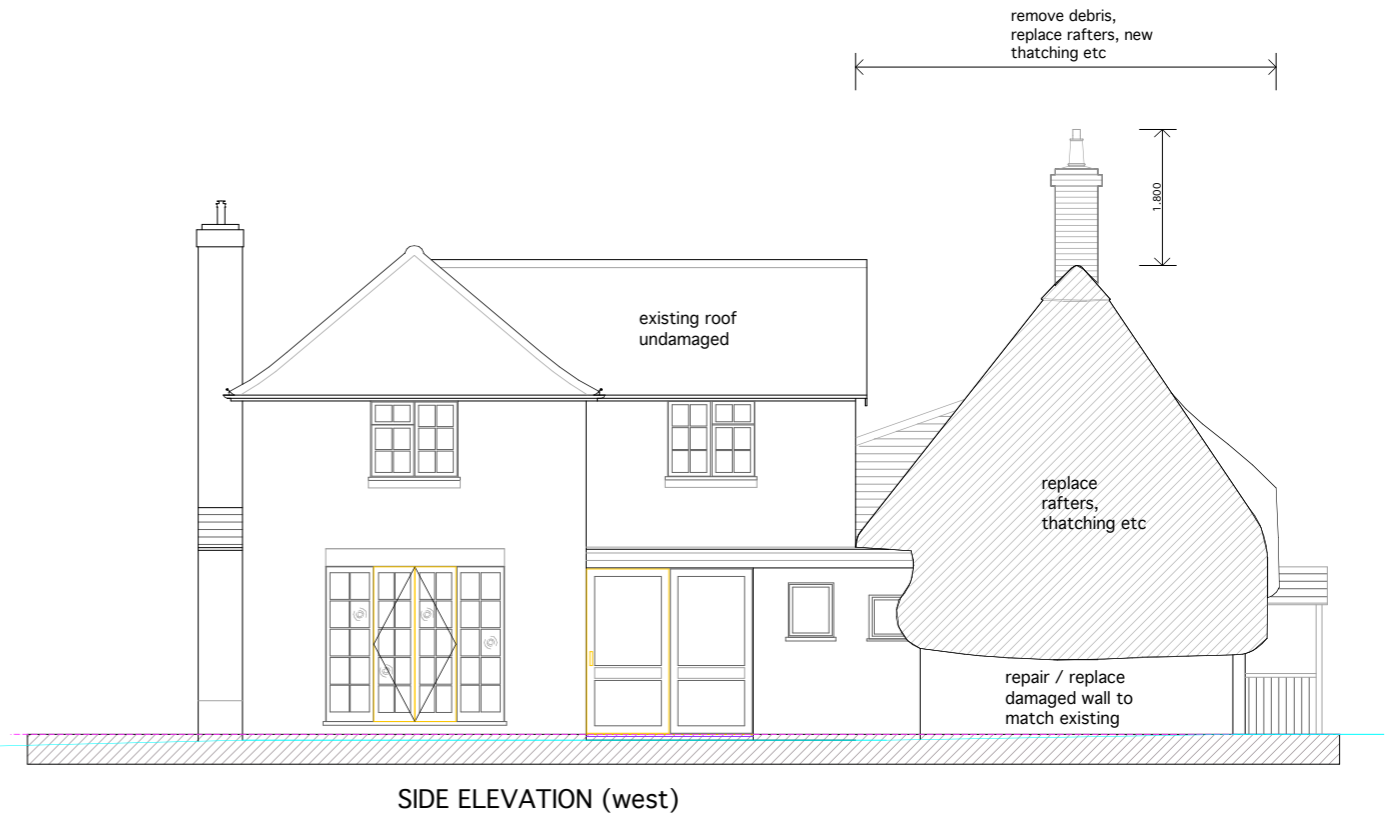


SIDE ELEVATION (west)

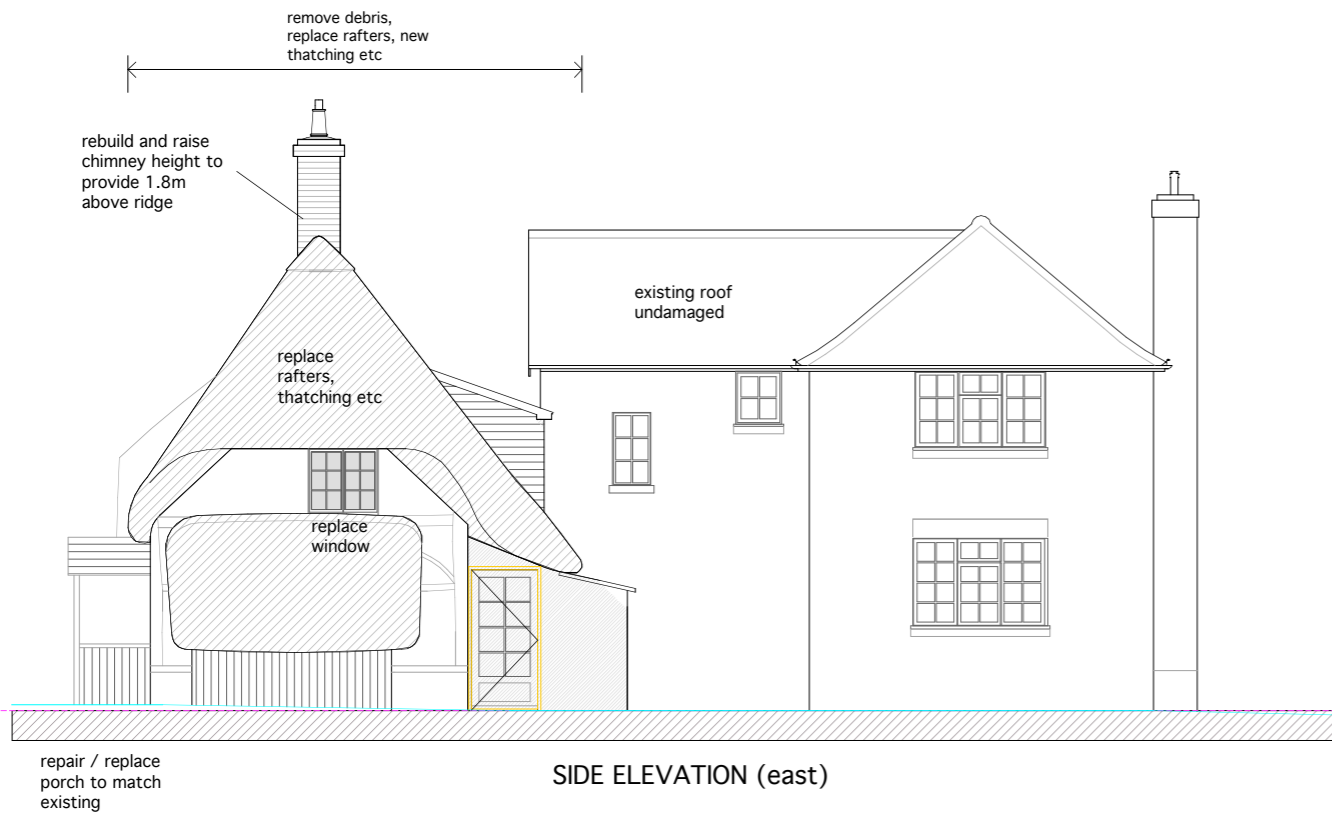

SIDE ELEVATION (east)

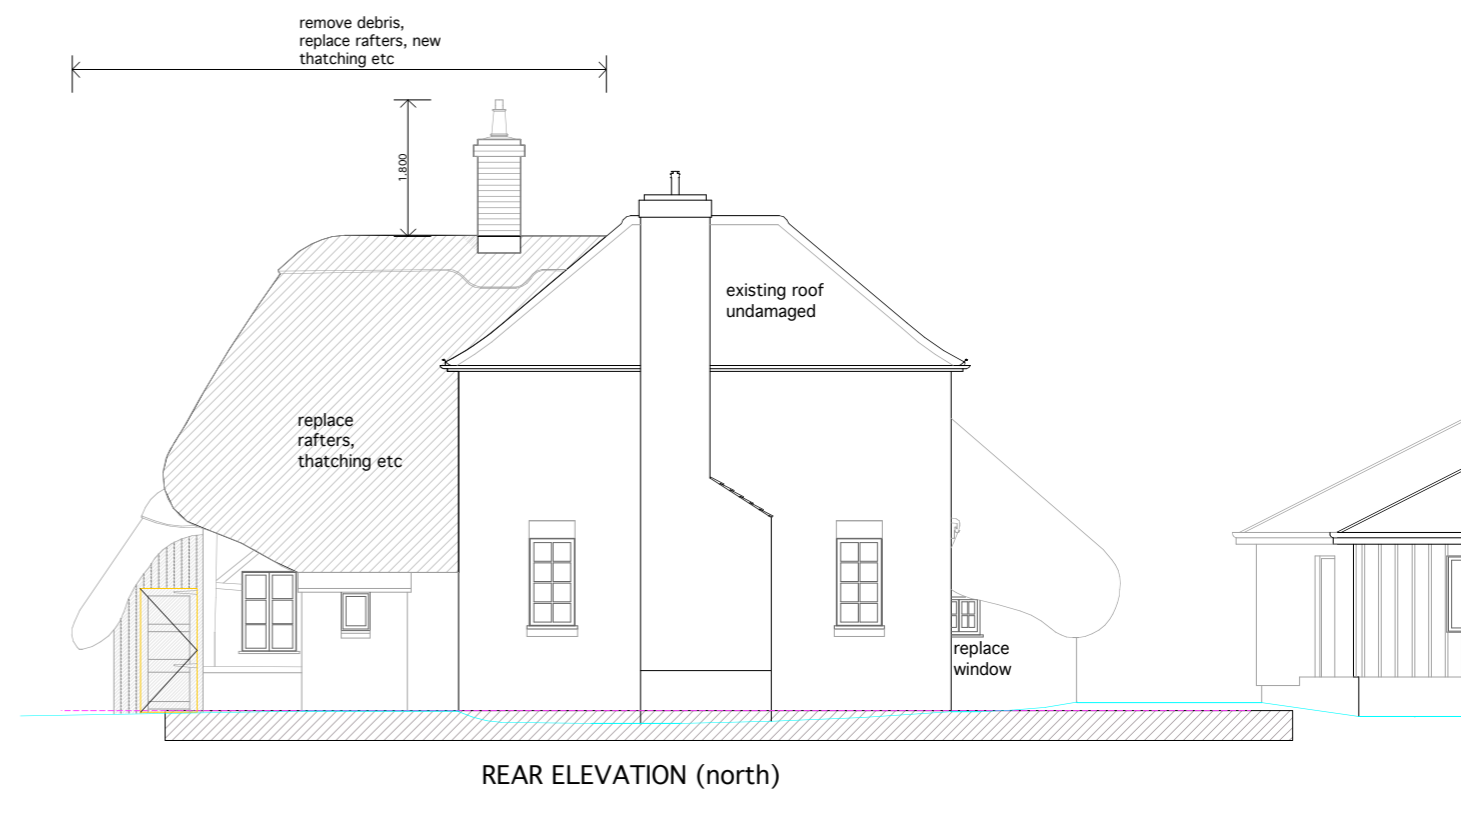

REAR ELEVATION (north)

 

ISSUED FOR ILLUSTRATIVE PURPOSES ONLY

<p>Bedfords CHARTERED BUILDING SURVEYORS</p>	Project:	Elevations	DWG No. 10846.03	Rev: -
	Mr G. Yates Wellow Wood Cottage Wellow Wood Road West Wellow Romsey SO51 6EP		Scale 1:100 @ A3	Drawn : AR
			For: Draft	Date: October 2023