



GROUND FLOOR
Existing

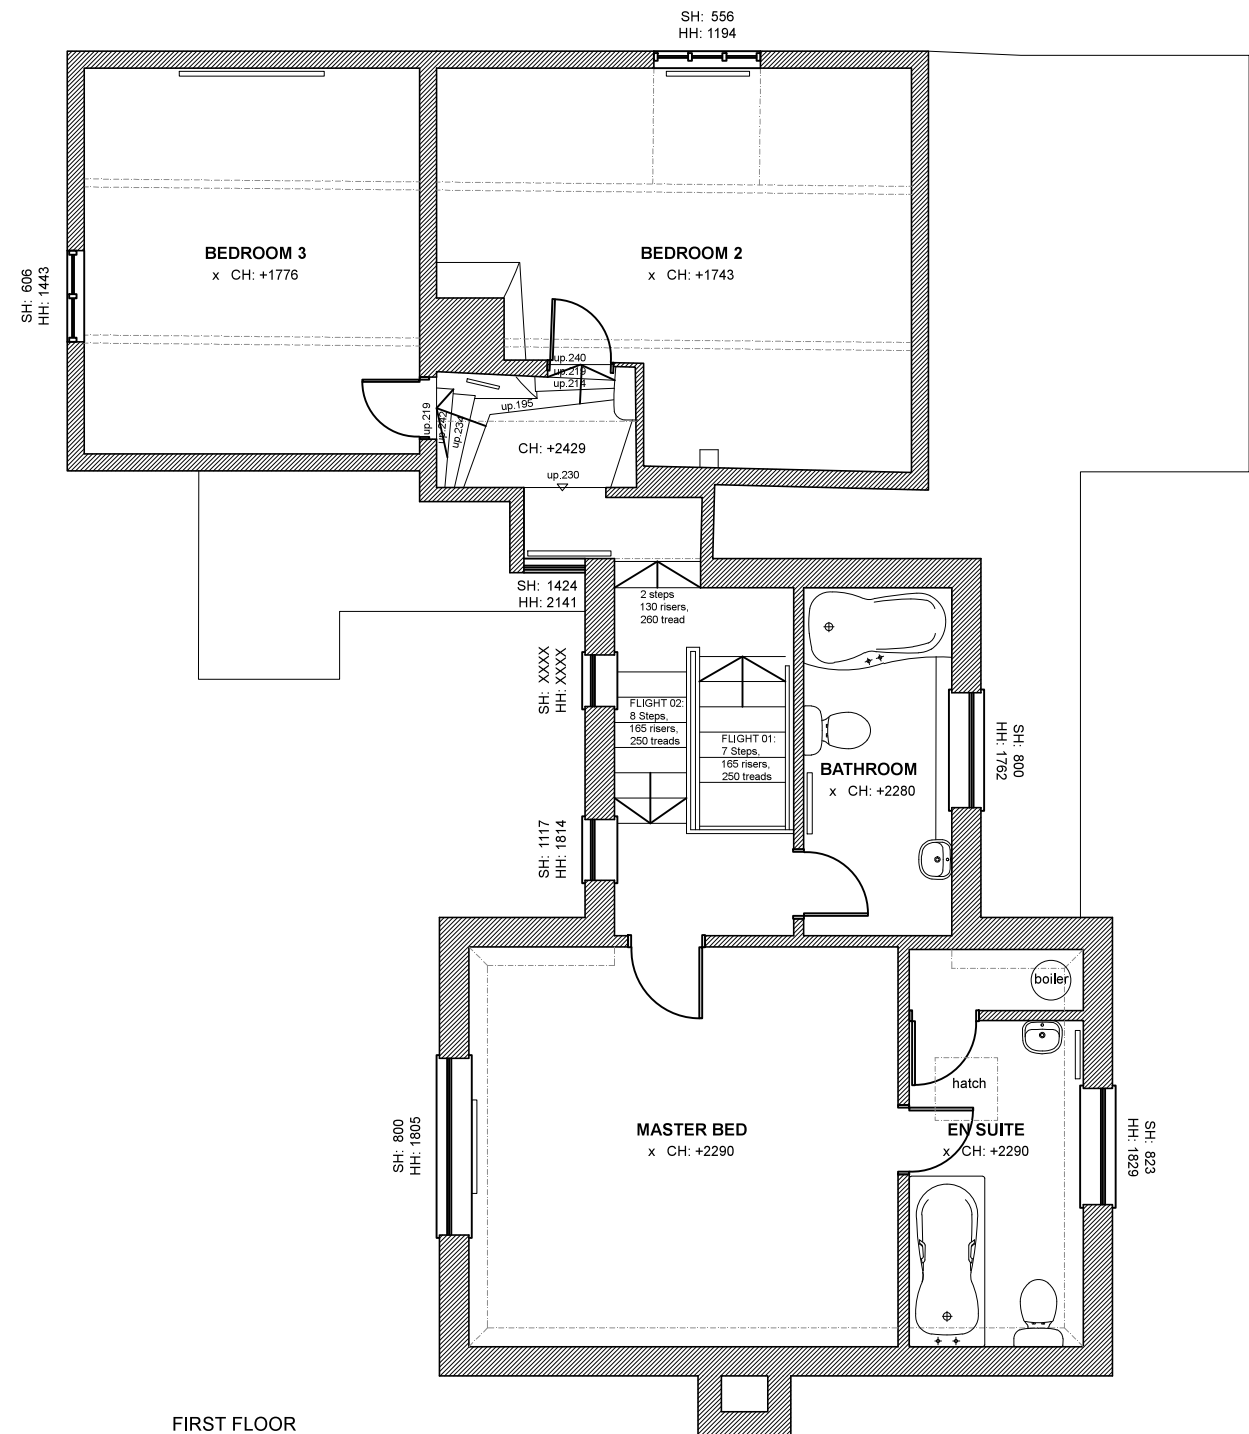

FIRST FLOOR
Existing

 

NOTES		PROJECT DETAILS		DRAWING DETAILS	
Do not scale from this drawing. All discrepancies must be reported to the Architect immediately. All subcontractors must check dimensions on site before the production of shop drawings for the approval of the architect. REV X xx.xx.xx Description		WELLOW WOOD COTTAGE MR G YATES		GA FLOOR PLANS Existing	
REV DATE DESCRIPTION				DATE MARCH 2017	SCALE 1:75 @ A3
				DRAWING NO. 1702-1704.04	REVISION WIP