




PLANNING DRAWING

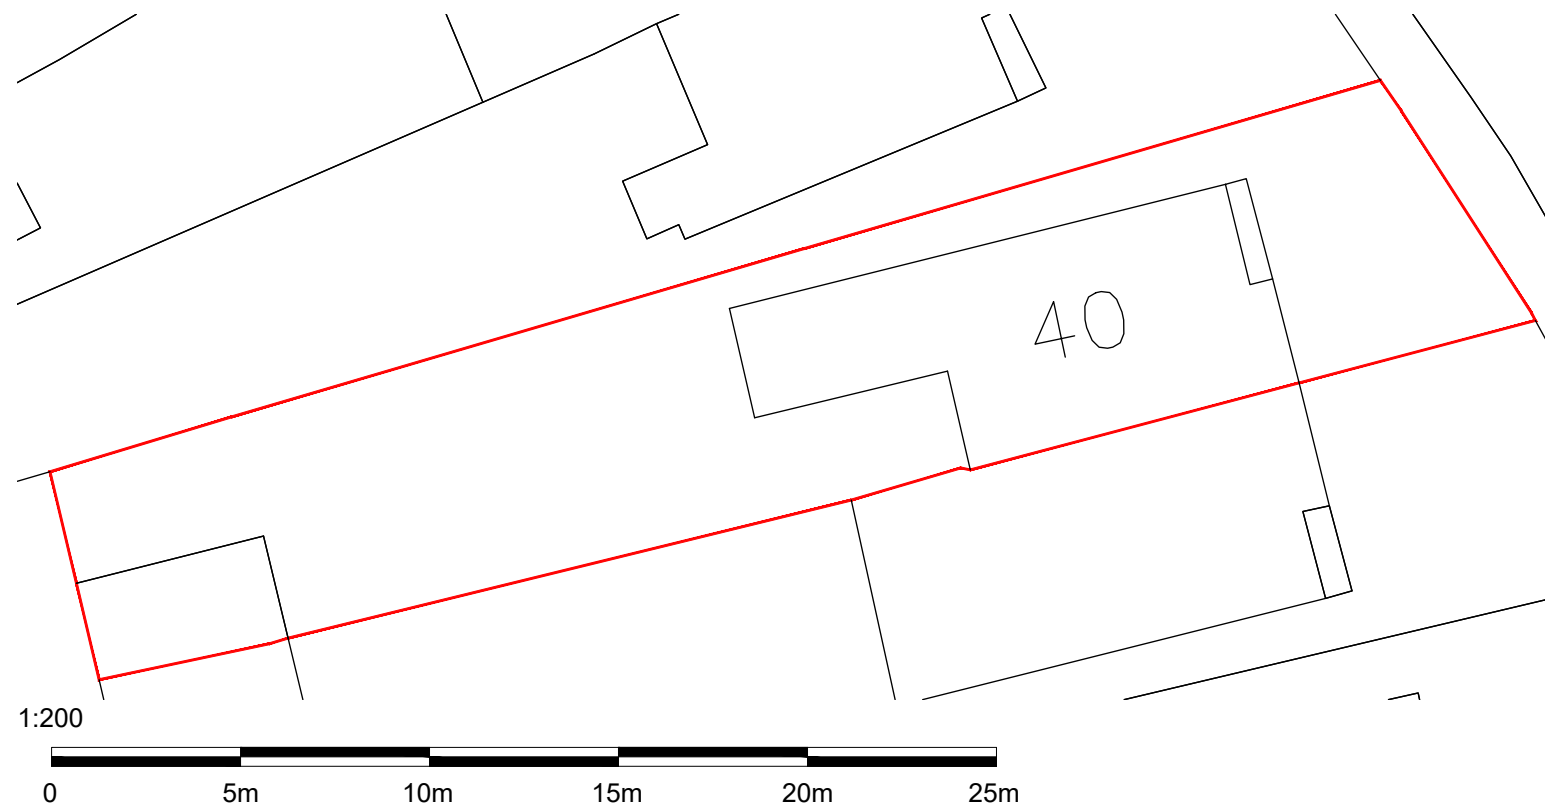

EXISTING SITE PLAN
1:200

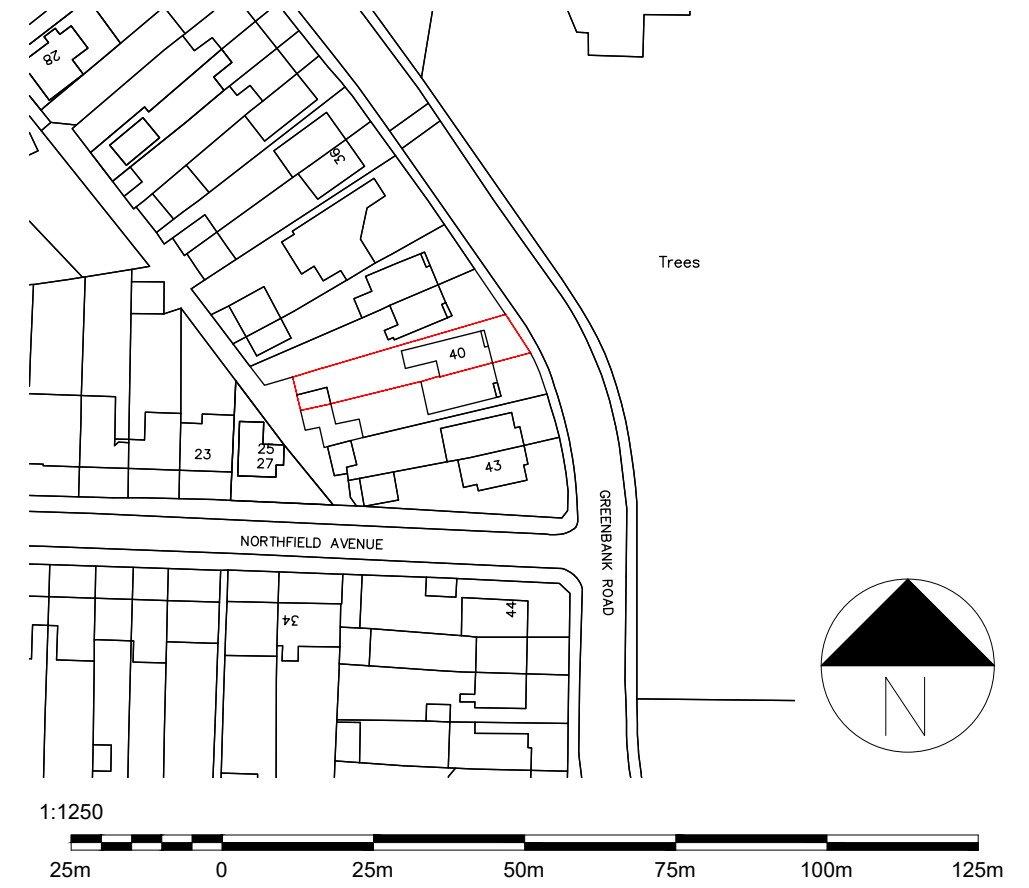

LOCATION PLAN
1:1250

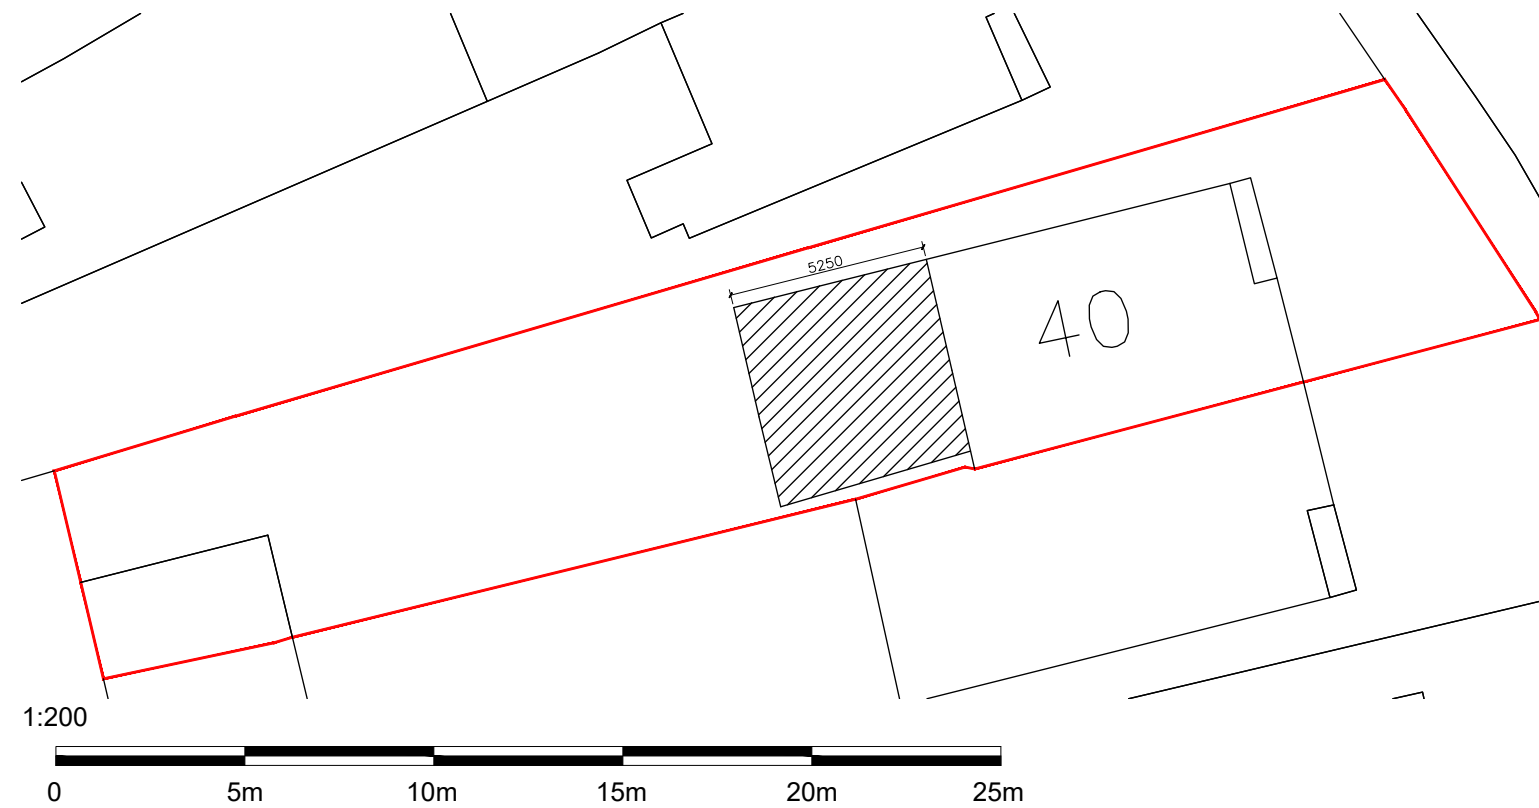

PROPOSED SITE PLAN
1:200

CLIENT	-
ADDRESS	40 Greenbank Rd, Hanham, Bristol BS15 3RZ
TITLE	Location and Site Plans
PROJECT STATUS	PLANNING DRAWINGS
DATE	OCT 2023
REVISION	
SCALE	As indicated @A3
SHEET No.	PL001
REFERENCE	0010/20/FA
DRAWN BY	