

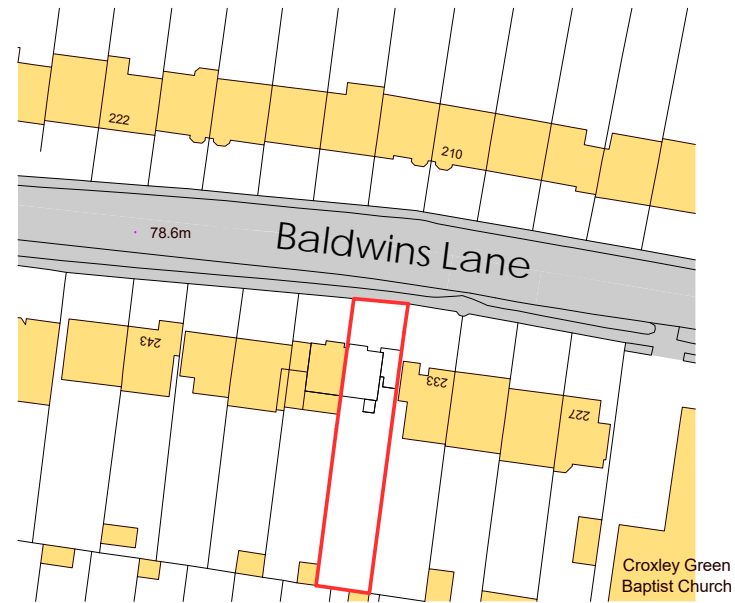
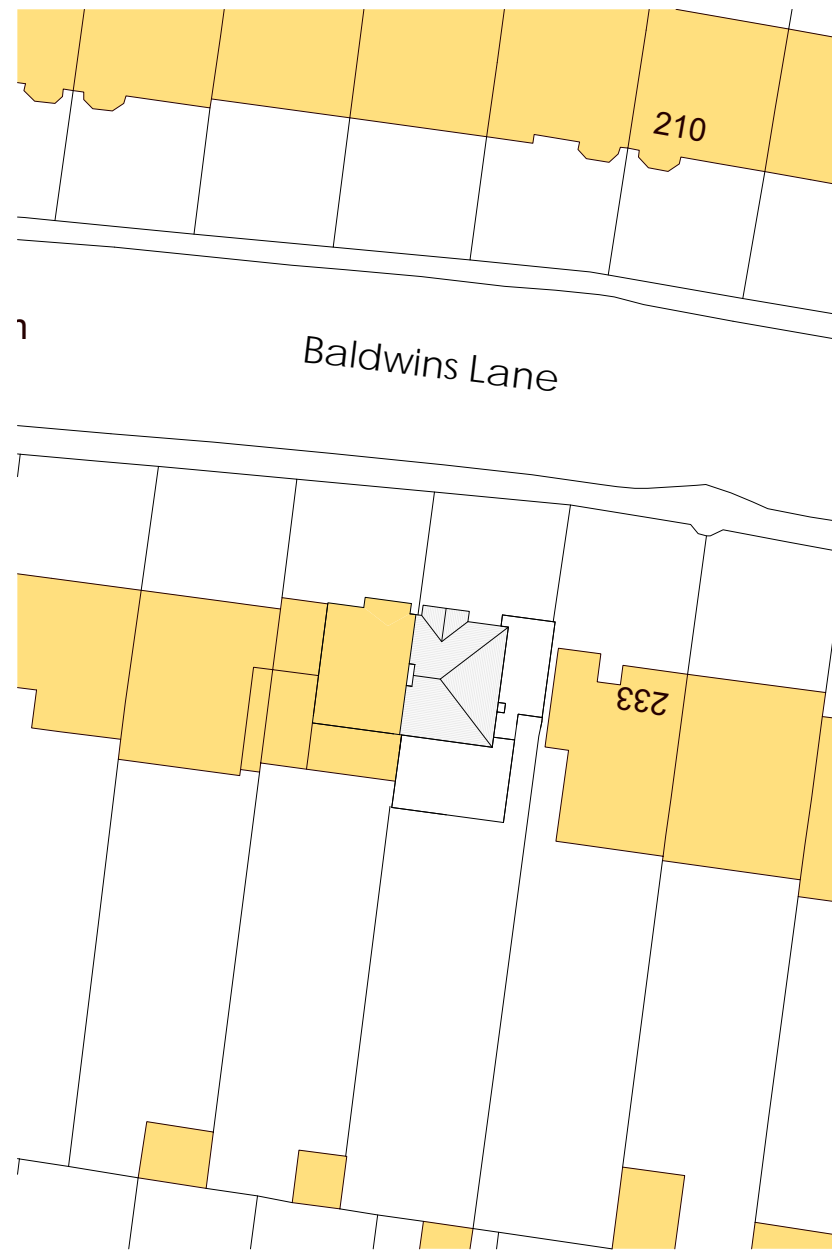


* Soakaway subject to percolation test and building control approval.


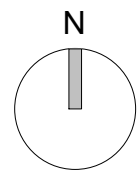


Ordnance Survey, (c) Crown Copyright 2023. All rights reserved. Licence number 100022432

Location Plan

 

Block Plan

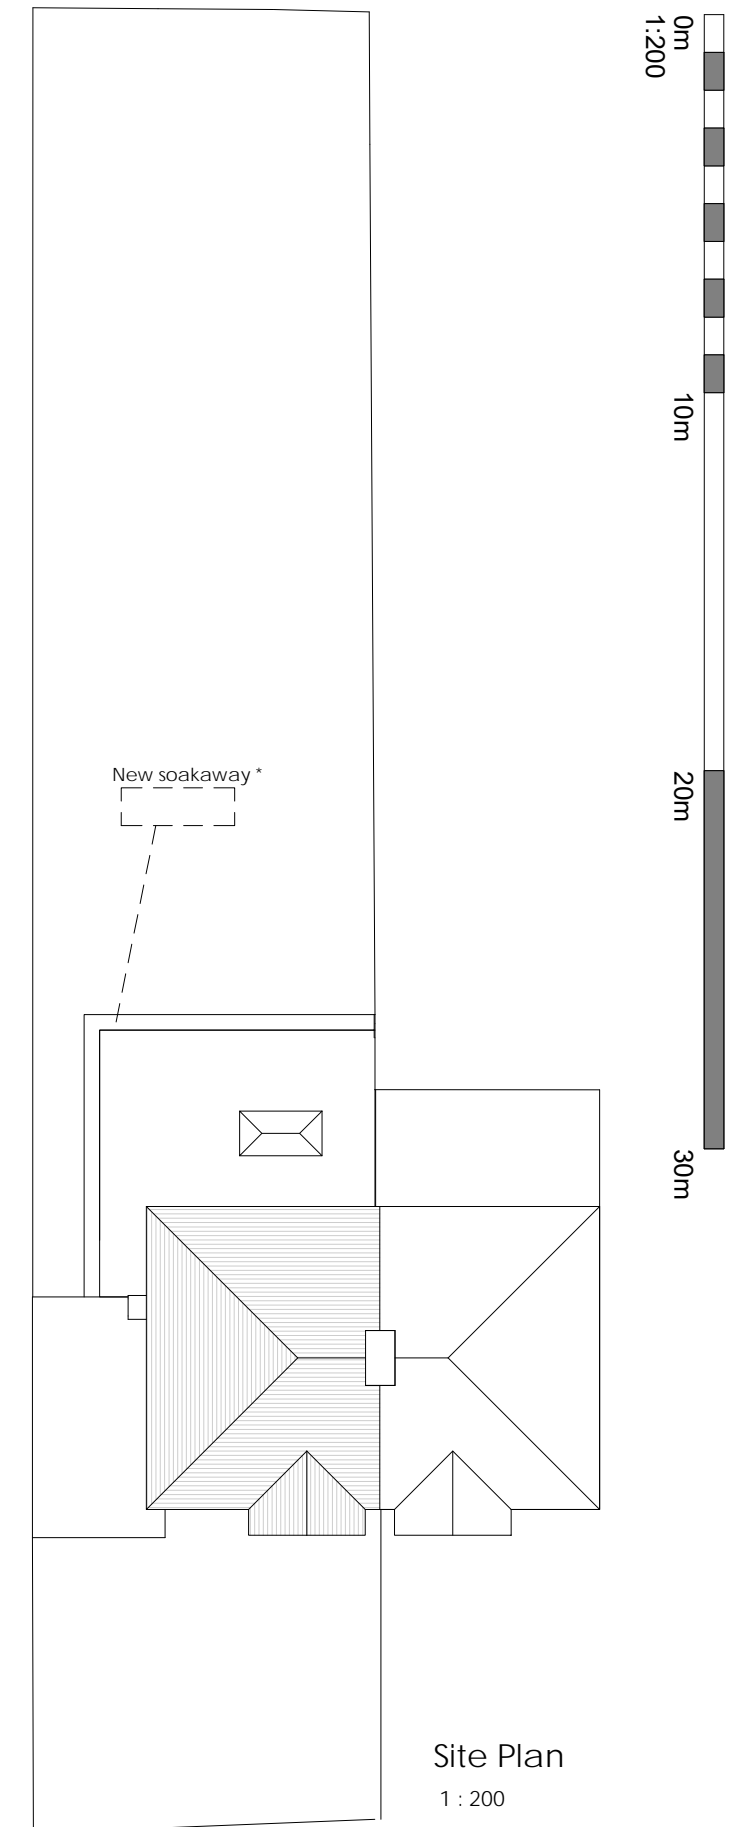 

Site Plan
1 : 200

Jeremy Harvey Isaacs Architect

Use figured dimensions only. This drawing is copyright ©

Rev	Description	Date
-----	-------------	------

Mr & Mrs Pearce
235 Baldwins Lane
Rickmansworth, WD3 3LH

Location Block and Site Plan

Project number 177
Date 31/10/2023

Scale: As indicated @ A3

01