




Existing Left Side Elevation

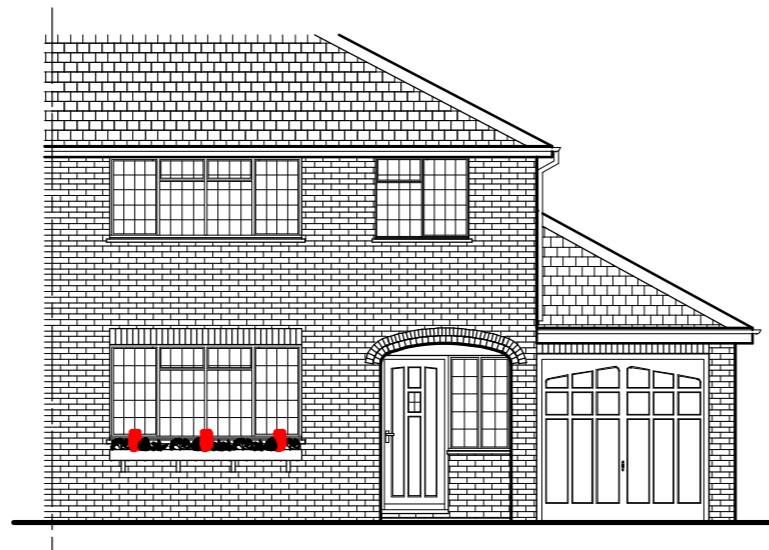


Existing Front Elevation

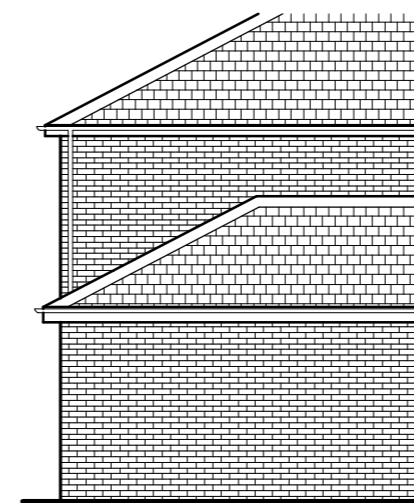

Existing Right Side Elevation

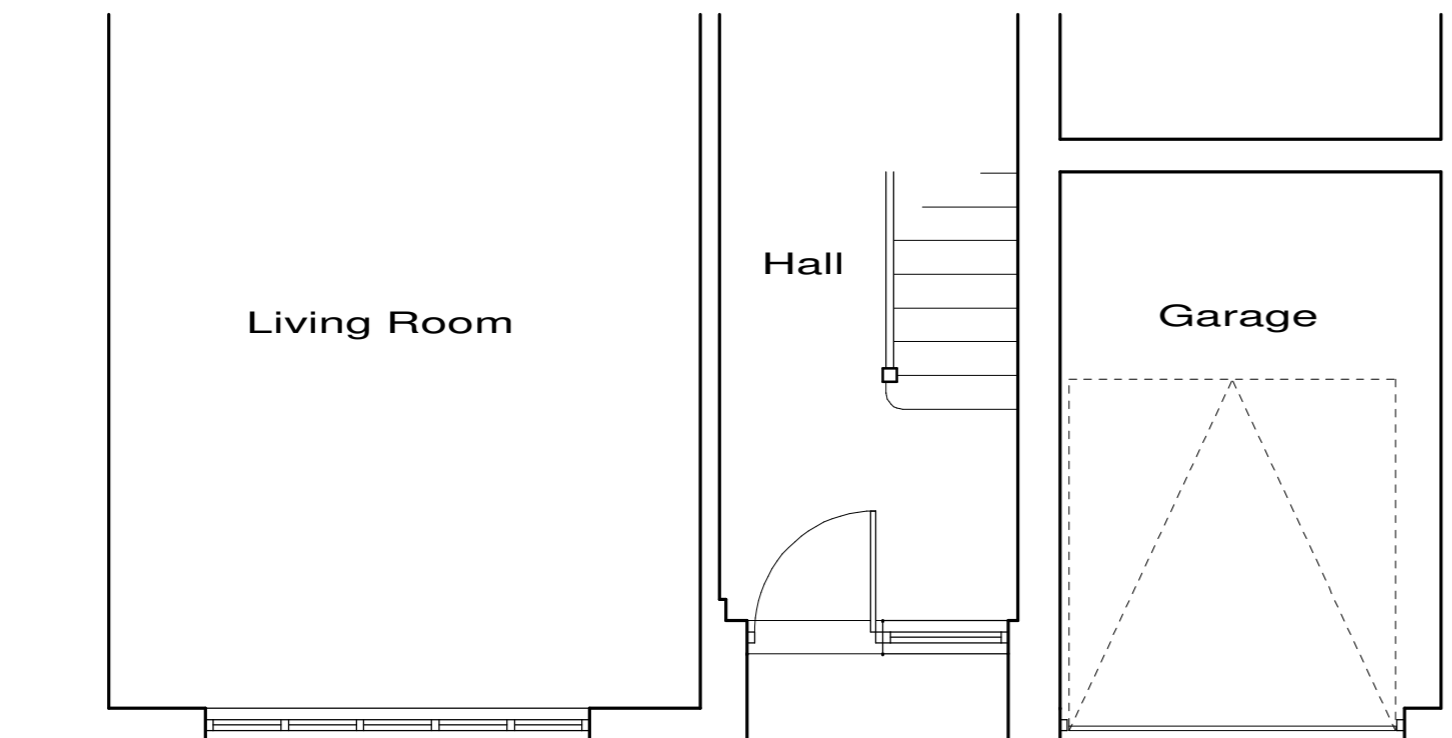


Existing Ground Floor Plan (Part)

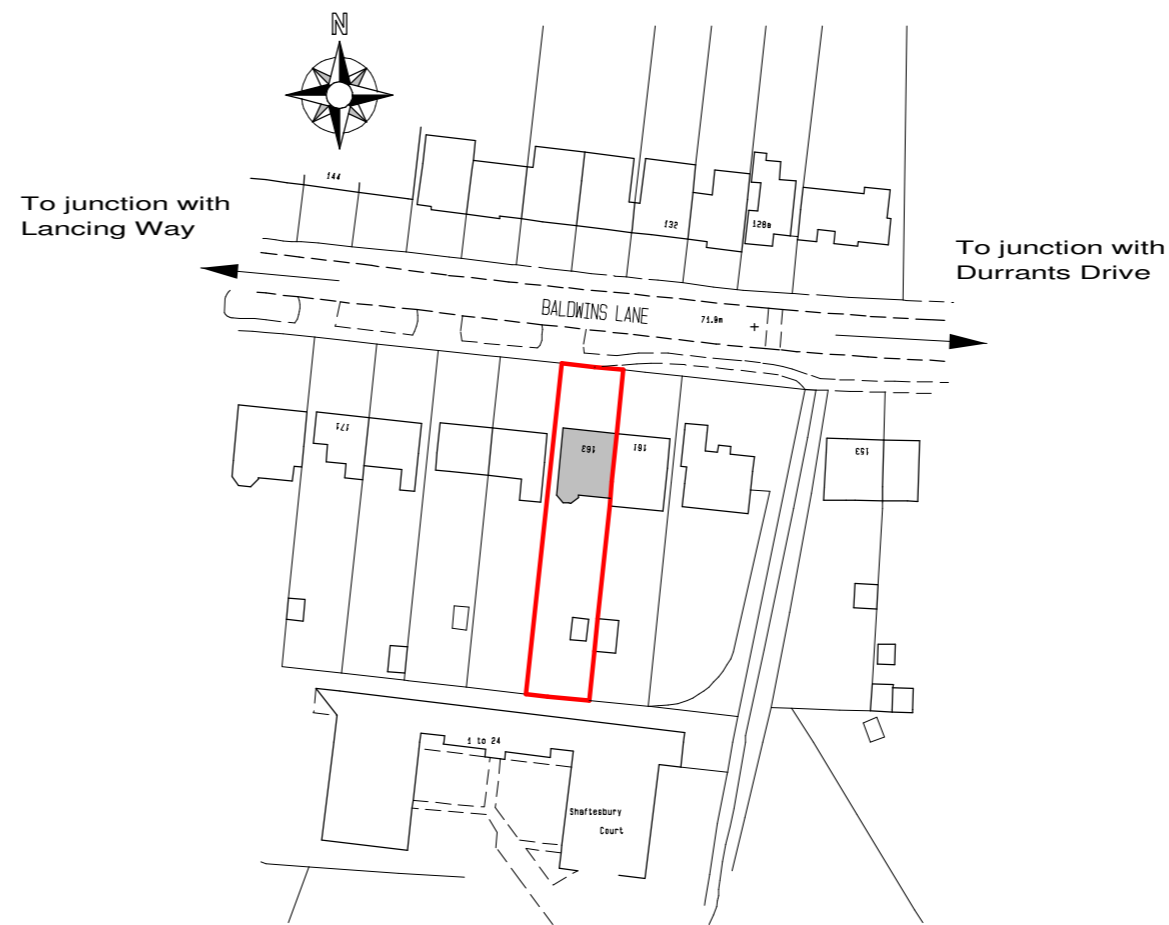

Location Plan

Crown Copyright,  
All rights reserved,  
Licence No ES100004406  
Scale 1/1250

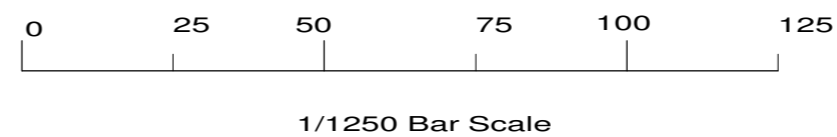

These plans have been produced to a recognized scale and a standard paper size, both shown in the title block. If you have received this drawing as a pdf or similar file type, please check when printing that you have an accurately sized drawing using the scale bar provided.

Revision: A. Location plan Jul 2023

Site		163 Baldwins Lane, Croxy Green, WD3 3LL.	
Client		Mrs Sapsford	
Detail		Existing Plan	
Scale	1/50 1/100	Drawing Number	
Date	24/05/23	5010/ 1A	
Drawn by	JAS		
F.J. Thompson & Co			
RICS		Unit 4, 80 High Street, Egham, Surrey, TW20 9HE. Tel 01923 720277 www.fjthompson.co.uk email: surveys@fjthompson.co.uk	