


Notes

Designer takes no responsibility for any dimensions obtained by scaling from this drawing. If no dimension is shown the recipient must ascertain the dimension specifically from the Designer or by site measurement. Supplying this drawing in digital form is solely for convenience and no reliance may be placed on digital data. All data must be checked against hard copy. Dimensions must be checked on site. Any discrepancies must be reported to the Designer immediately. This drawing is copyright of Duke Design Services




Front Elevation
1:50

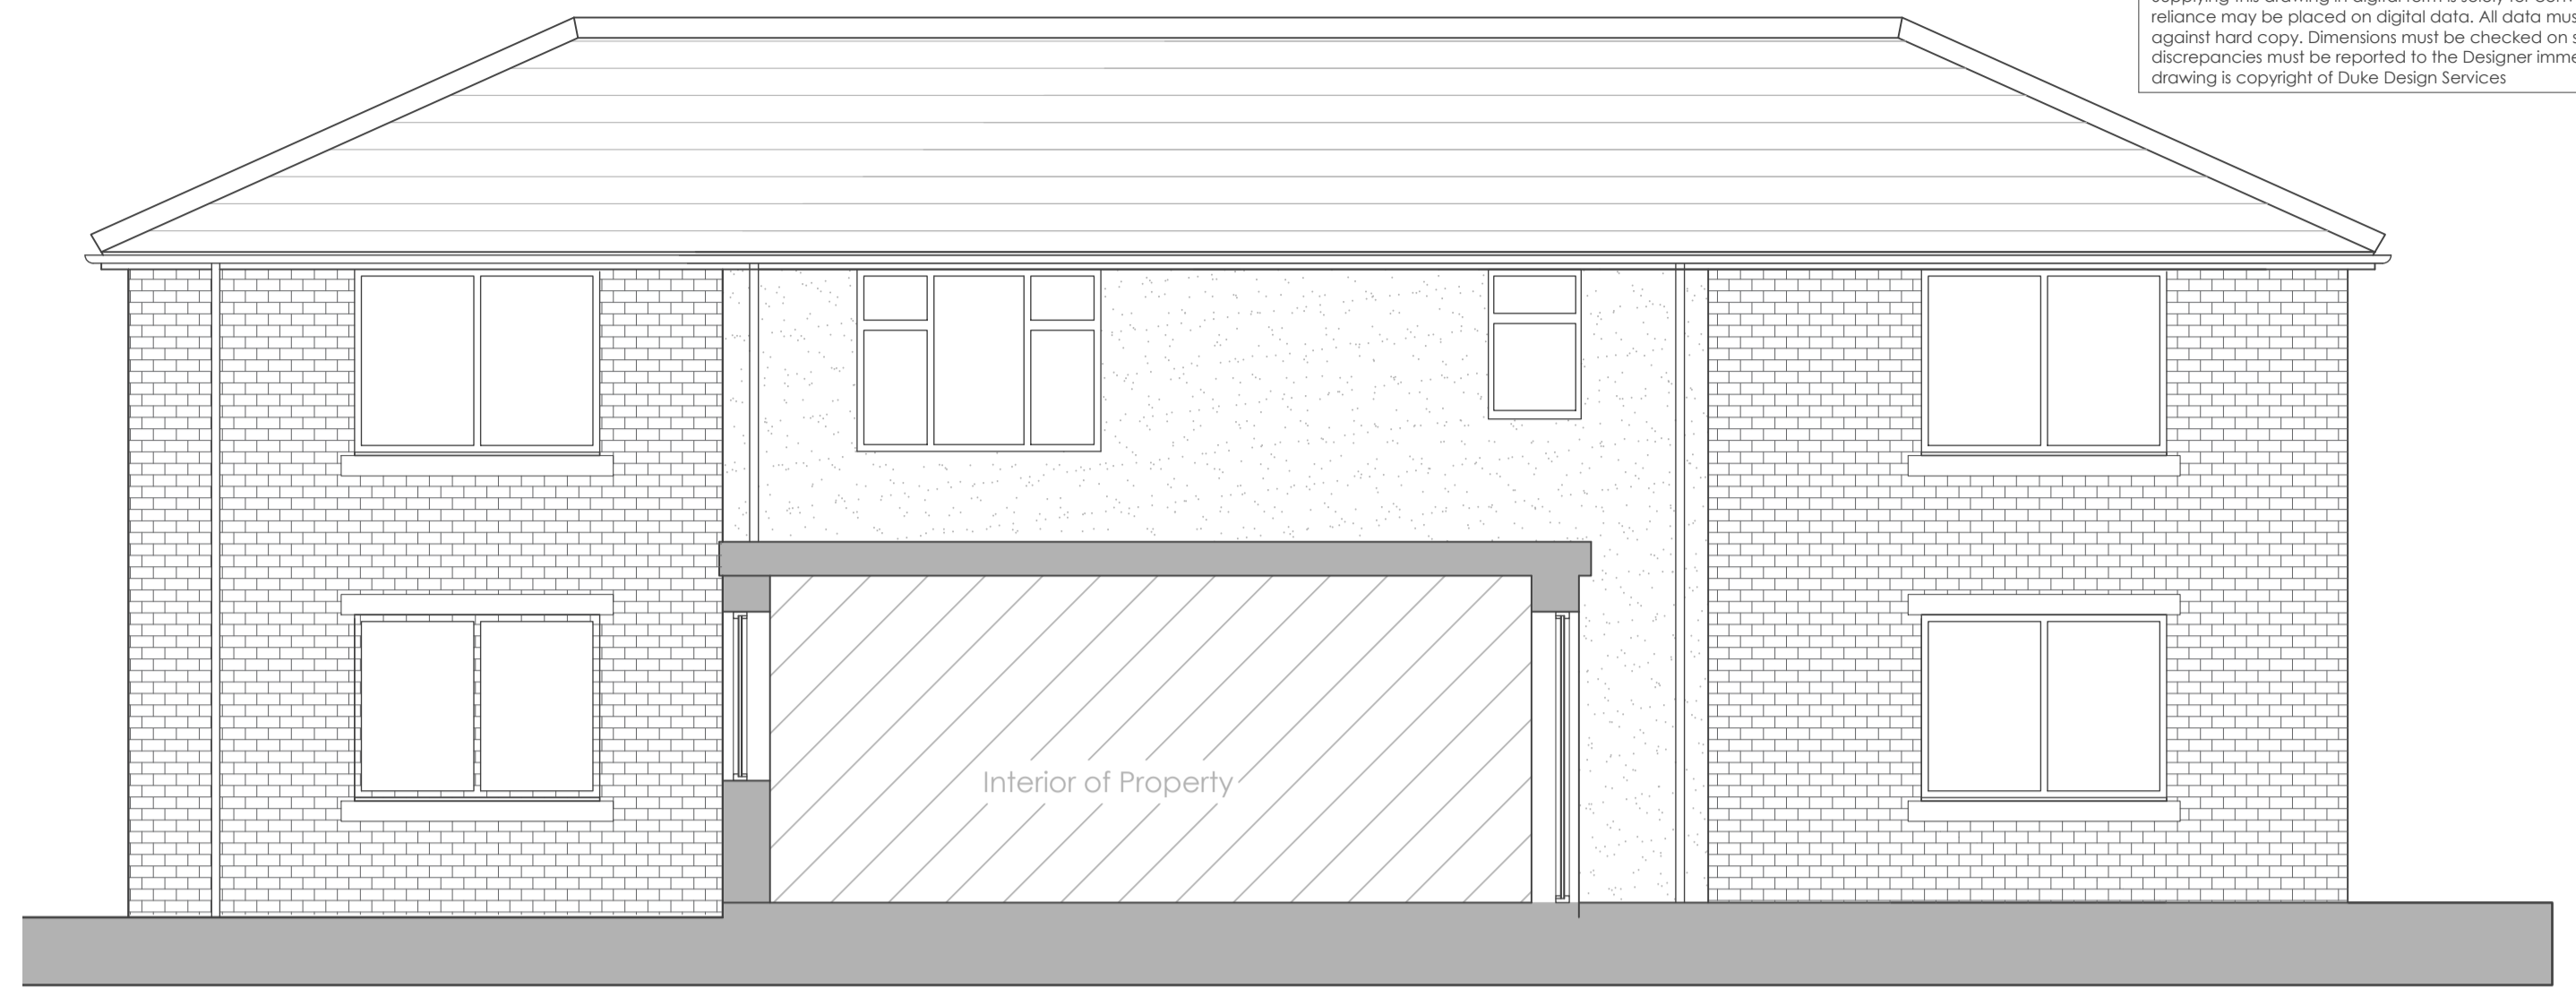

Rear Elevation
1:50



Side Elevation
1:50

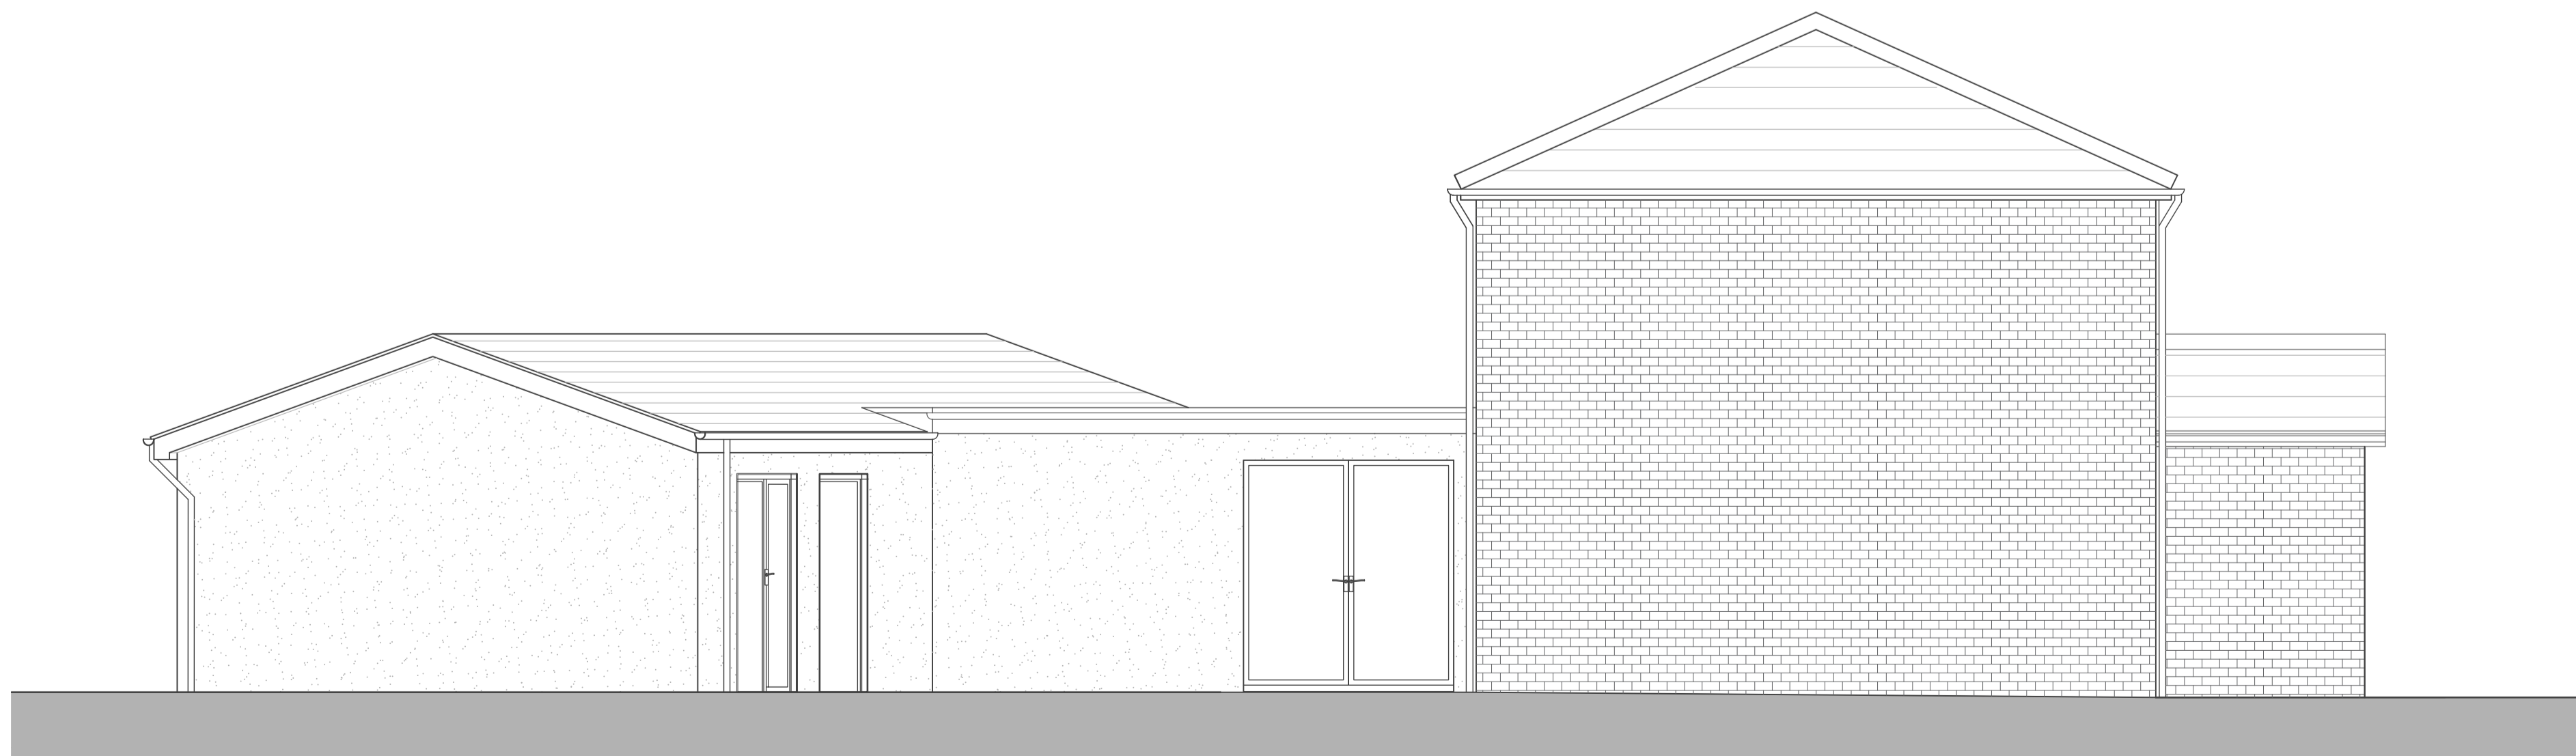

Side Elevation
1:50

Rev	Description	Date	By

Duke Design Services
 T:07450607284 W:ddesignservices.co.uk
 E:ddd@dukedesignservices.co.uk



C	Concept	G	Contract
D	Planning	J	Construction
E	Building Regs	L	As Built
F	Tender	Sk	Sketch

Client: **Mr Manazer Hussain**
 Project: **Beech House, Springback Street, Oldham, OL8 4LH**
 Scale: 1:50 @ original size Date: **Sept 2023**

Drawing Number	Description	Rev
23(09)_230	Proposed Elevations - HMO	-