

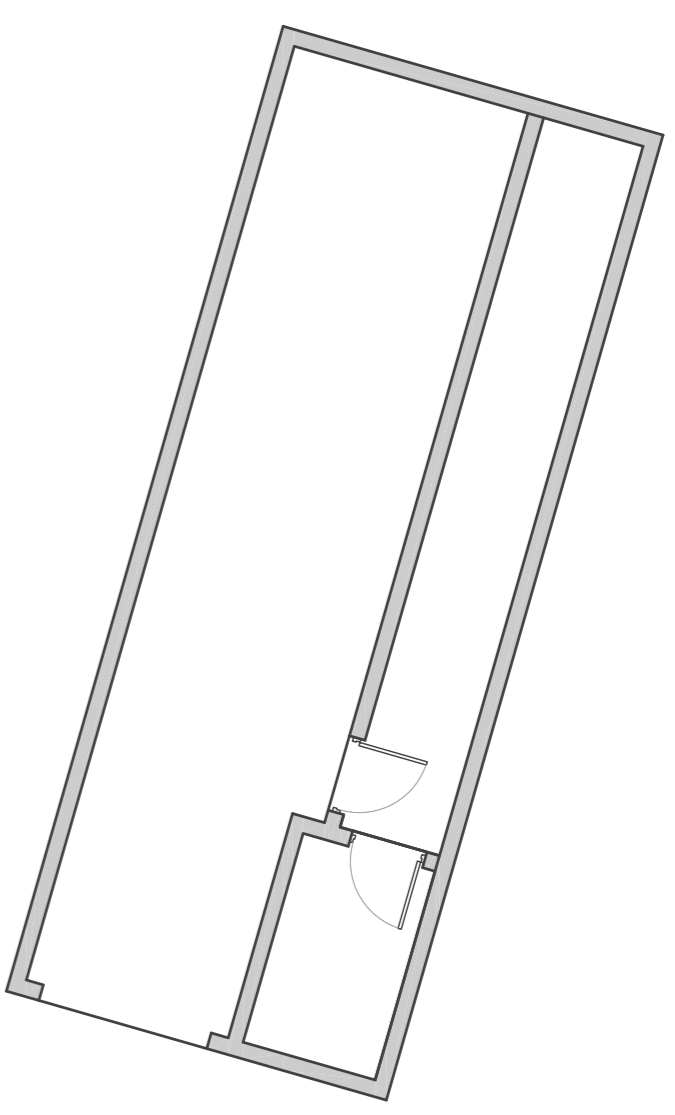


**Notes**


Jennings Design Associates takes no responsibility for any information obtained by scaling from the drawings. If no dimension is shown the architect must determine the dimension. The architect is not responsible for convenience and no reliance may be placed on digital data. All data must be checked against final copy. Specifications must be checked against the contract documents. The drawing is copyright of Jennings Design Associates.

 


Existing Ground Floor Plan - 1:100

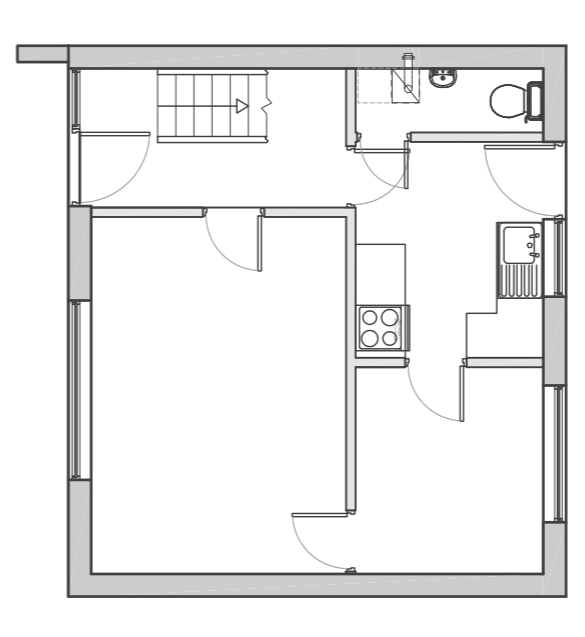


Existing 1st Floor Plan - 1:100

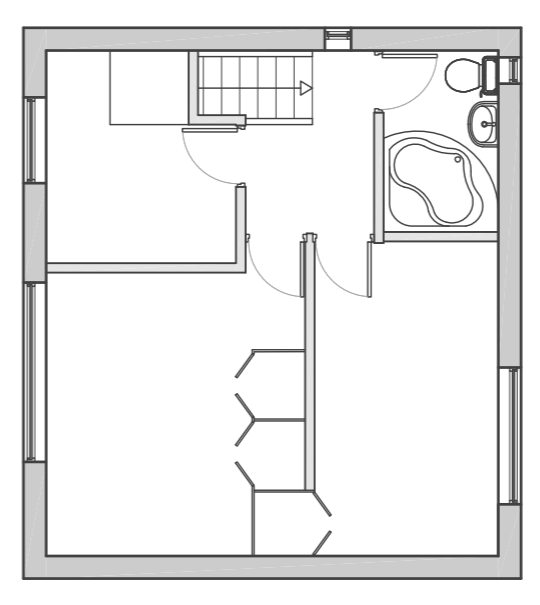


Existing Roof Plan - 1:100

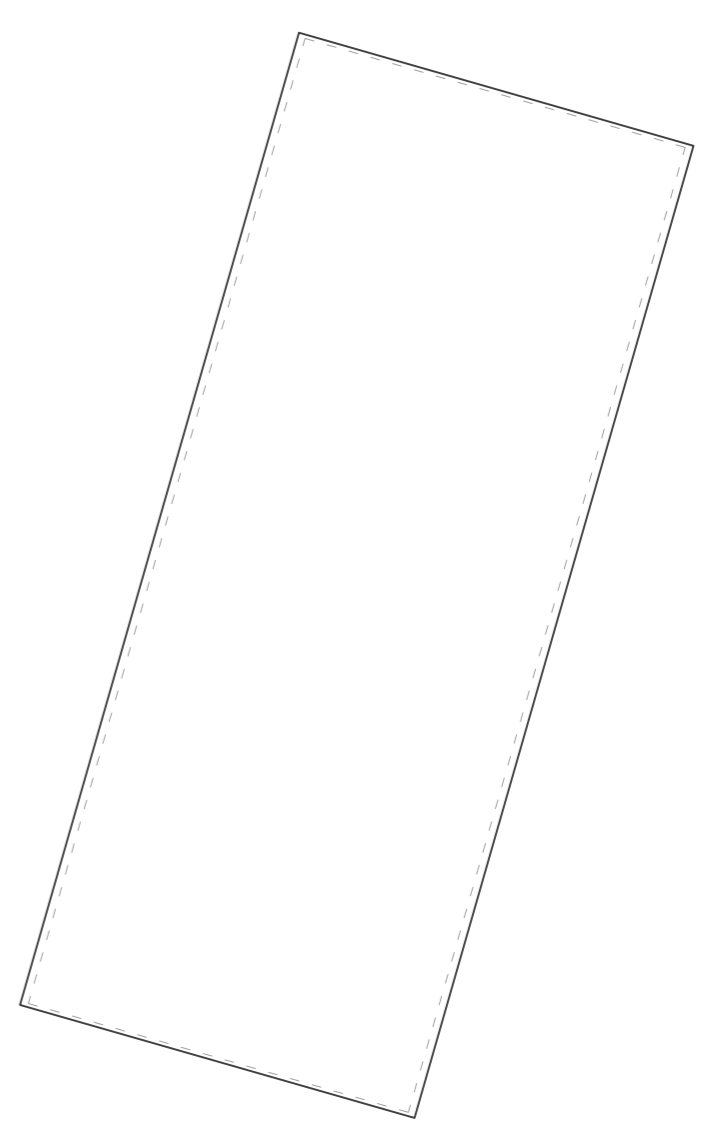


Existing West Elevation - 1:100

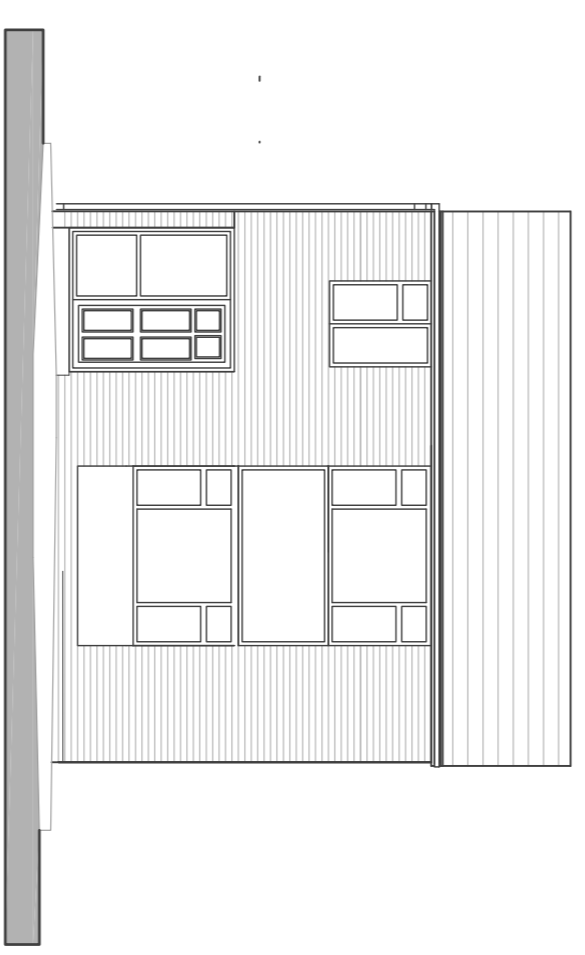


Existing East Elevation - 1:100

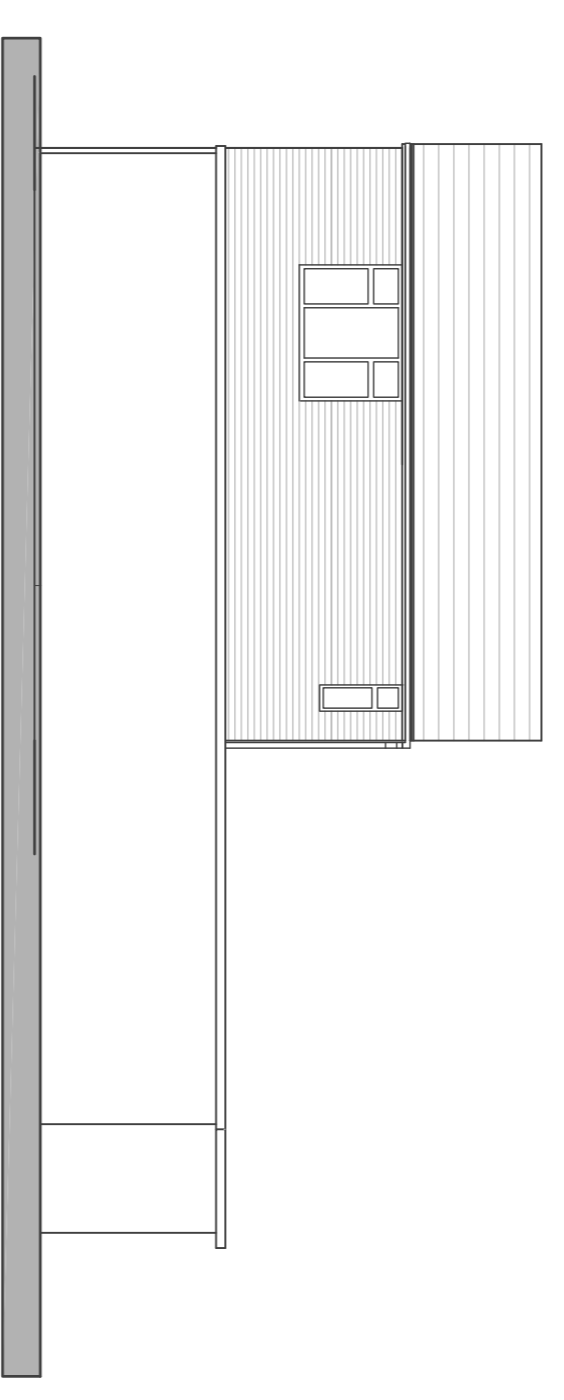


Existing East Elevation of Main House - 1:100

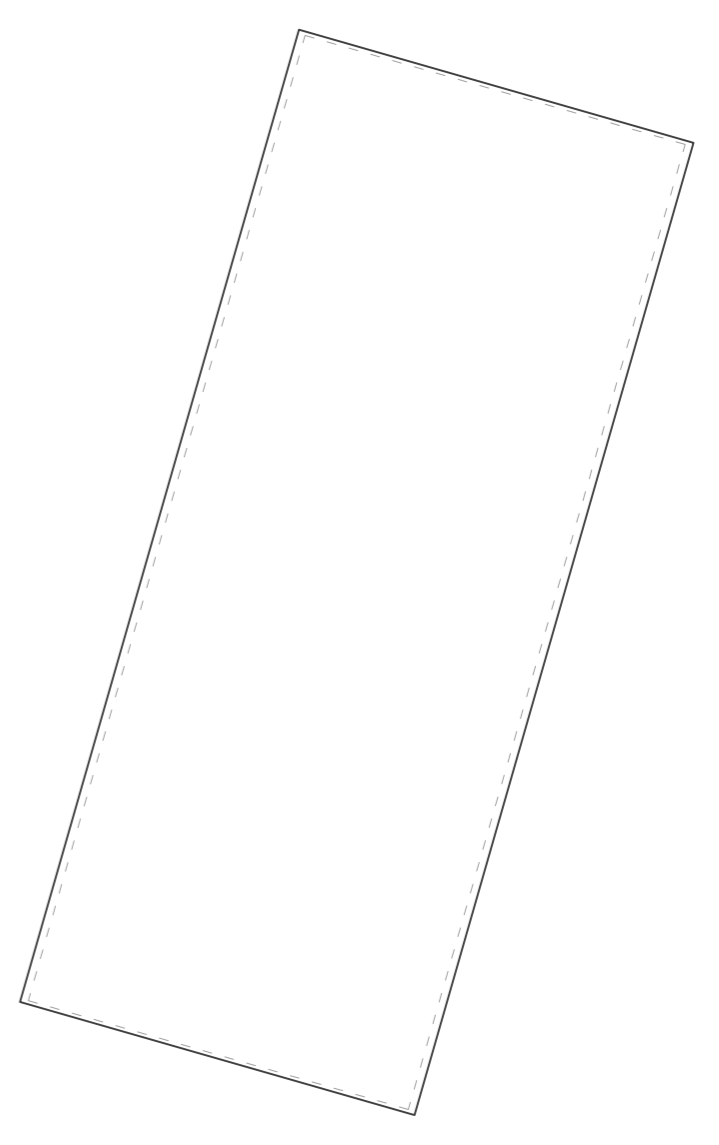



Existing South Elevation - 1:100

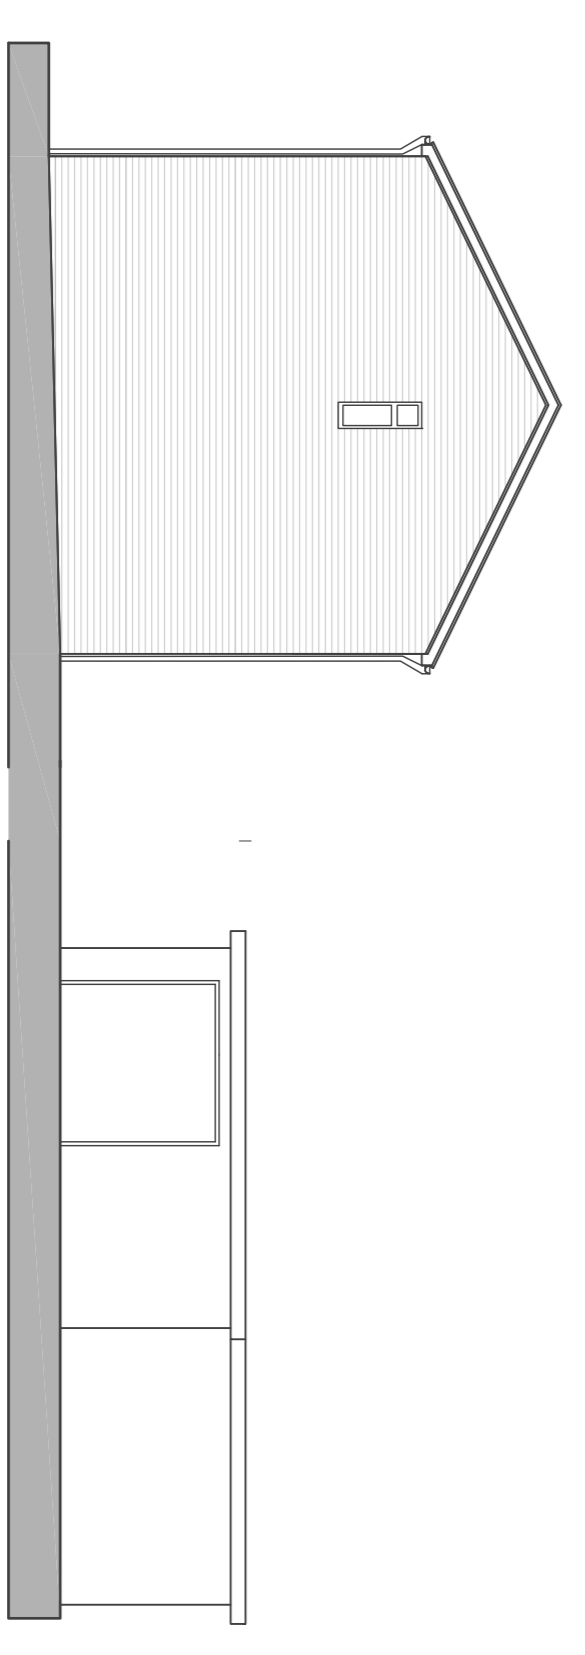

Existing North Elevation - 1:100

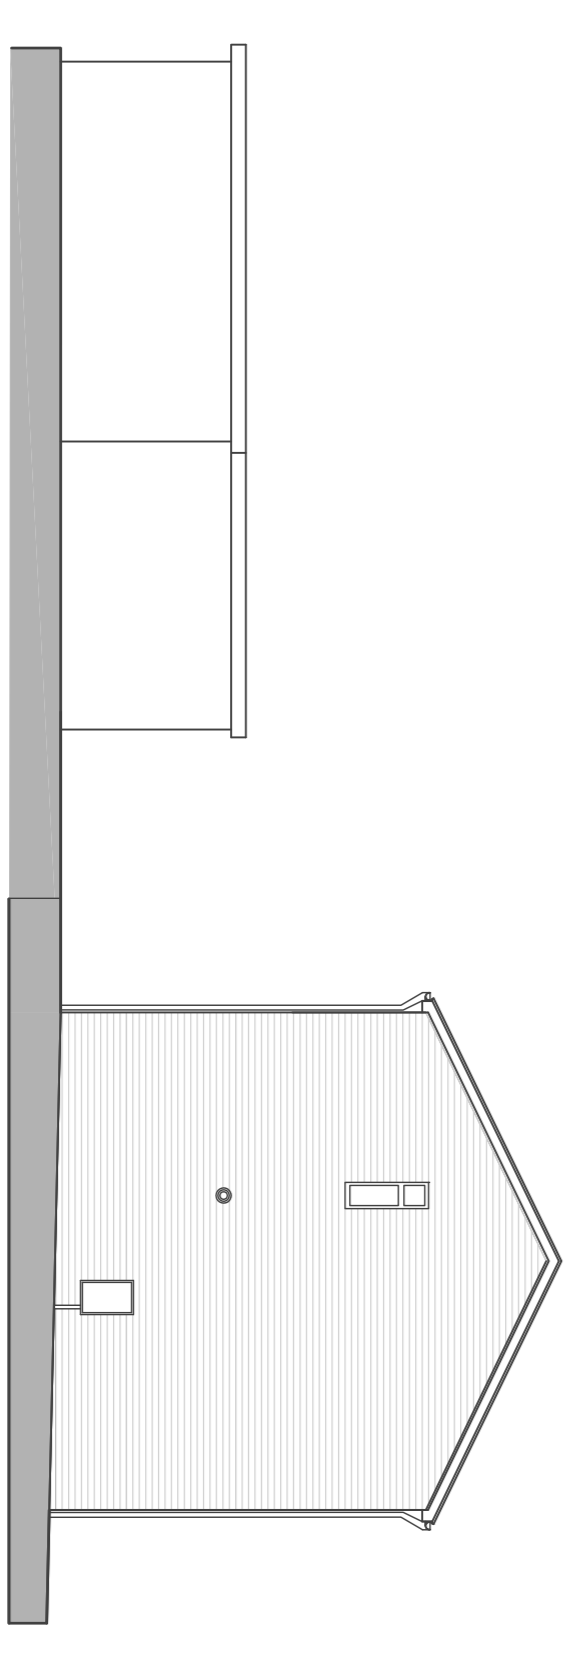

Existing Site Plan - 1:500

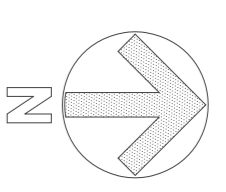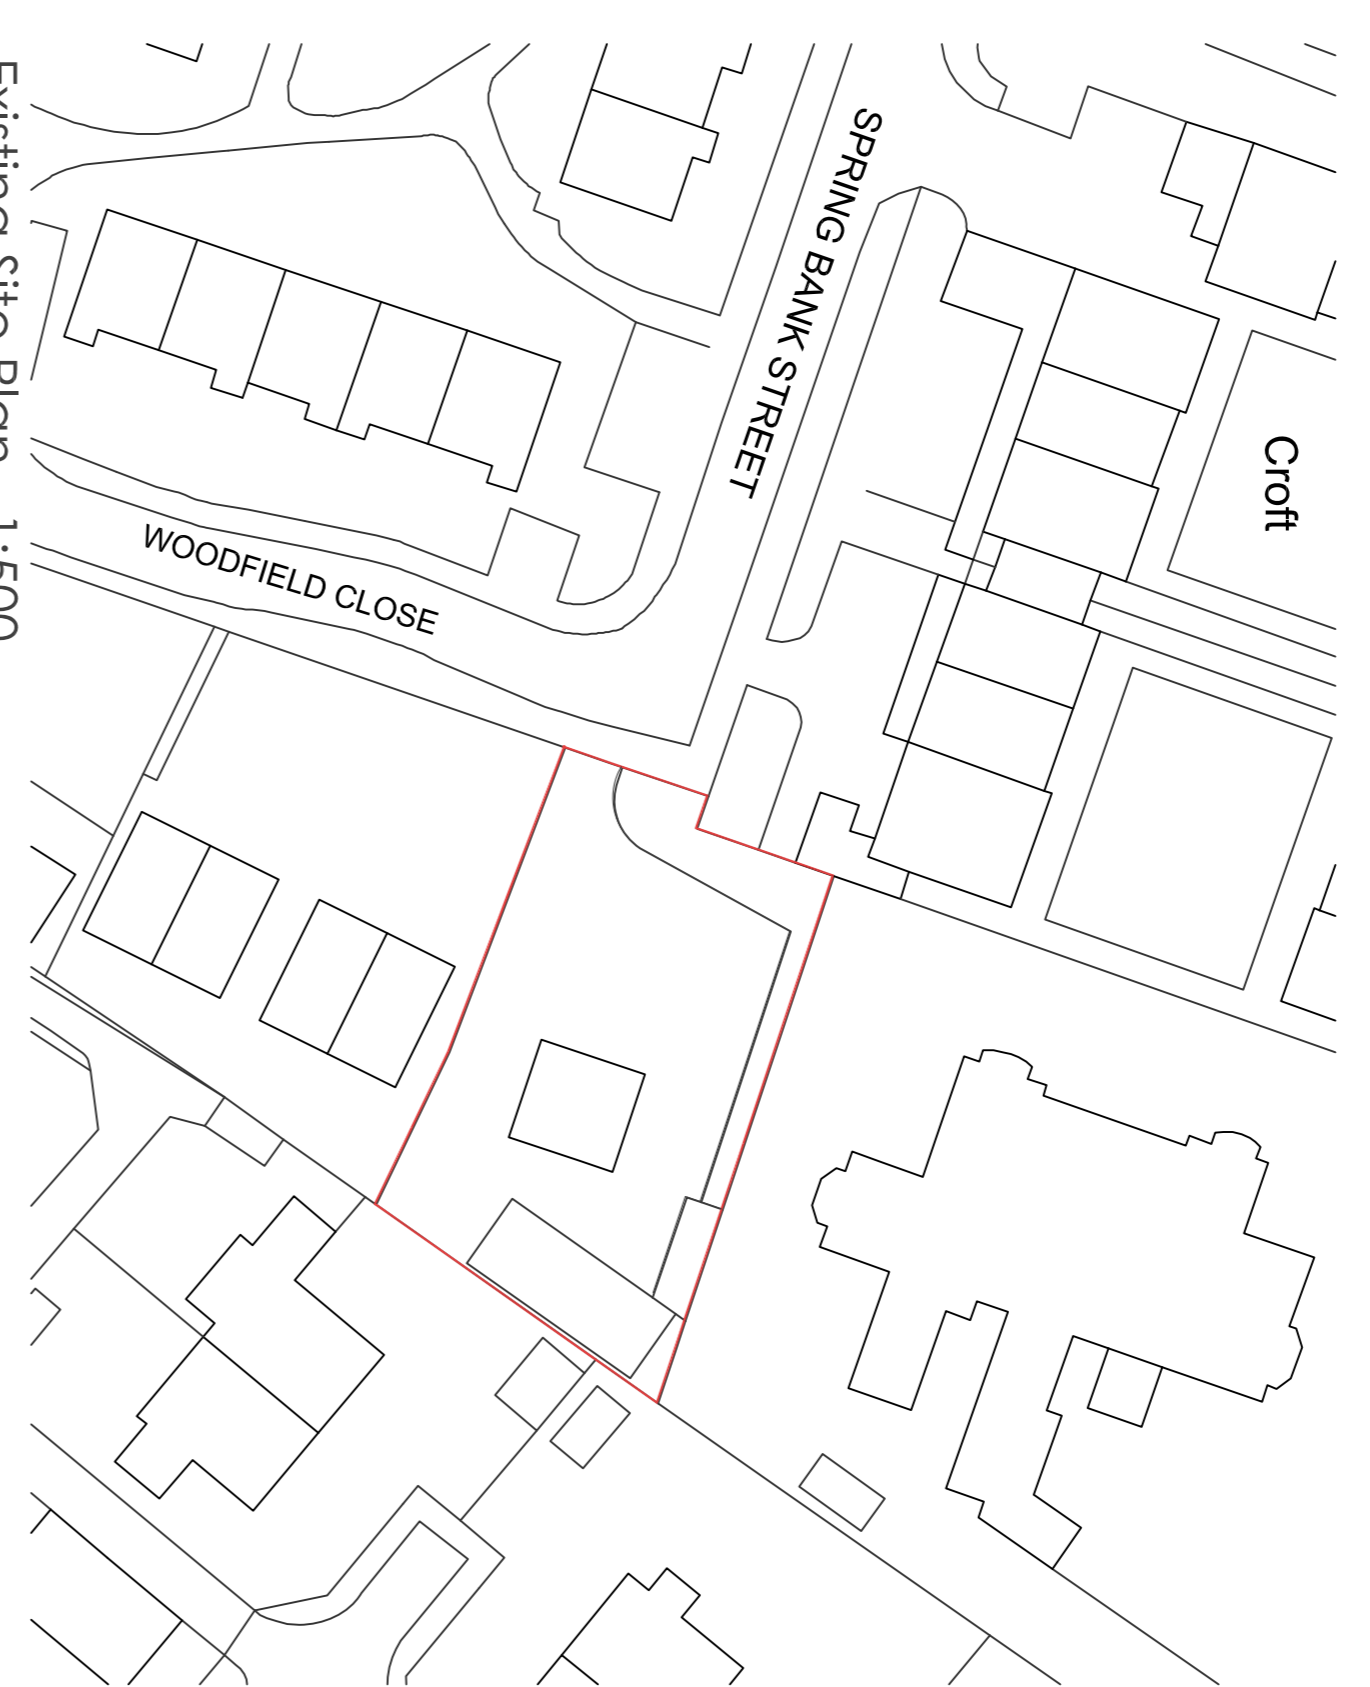

Rev	Description	Done	By

**Jennings Design Associates**  
Architects

Concept	Planning	Building Regs	Production	Concept	Tender	Construction	As Built	Sketch
C	D	E	F	G	J	L	SK	SK

**Architects Designers Project Managers**  
The Warehouse, Saxon Street, Denton,  
Manchester M34 3DS  
T: 0161 338 5011 F: 0161 320 0512 E: jda@jenningsdesignassociates.com

Project: Beech House Springbank St, Oldham, OL8 4LH		Project: Astik Hussain	
Scale: A1	Date: 14/7/2015	Drawn By: TB	Checked By:
Scale: A1	Date: 14/7/2015	Drawn By: TB	Checked By:
Scale: A1	Date: 14/7/2015	Drawn By: TB	Checked By:

