


EAST →

← WEST

↑  
NORTH

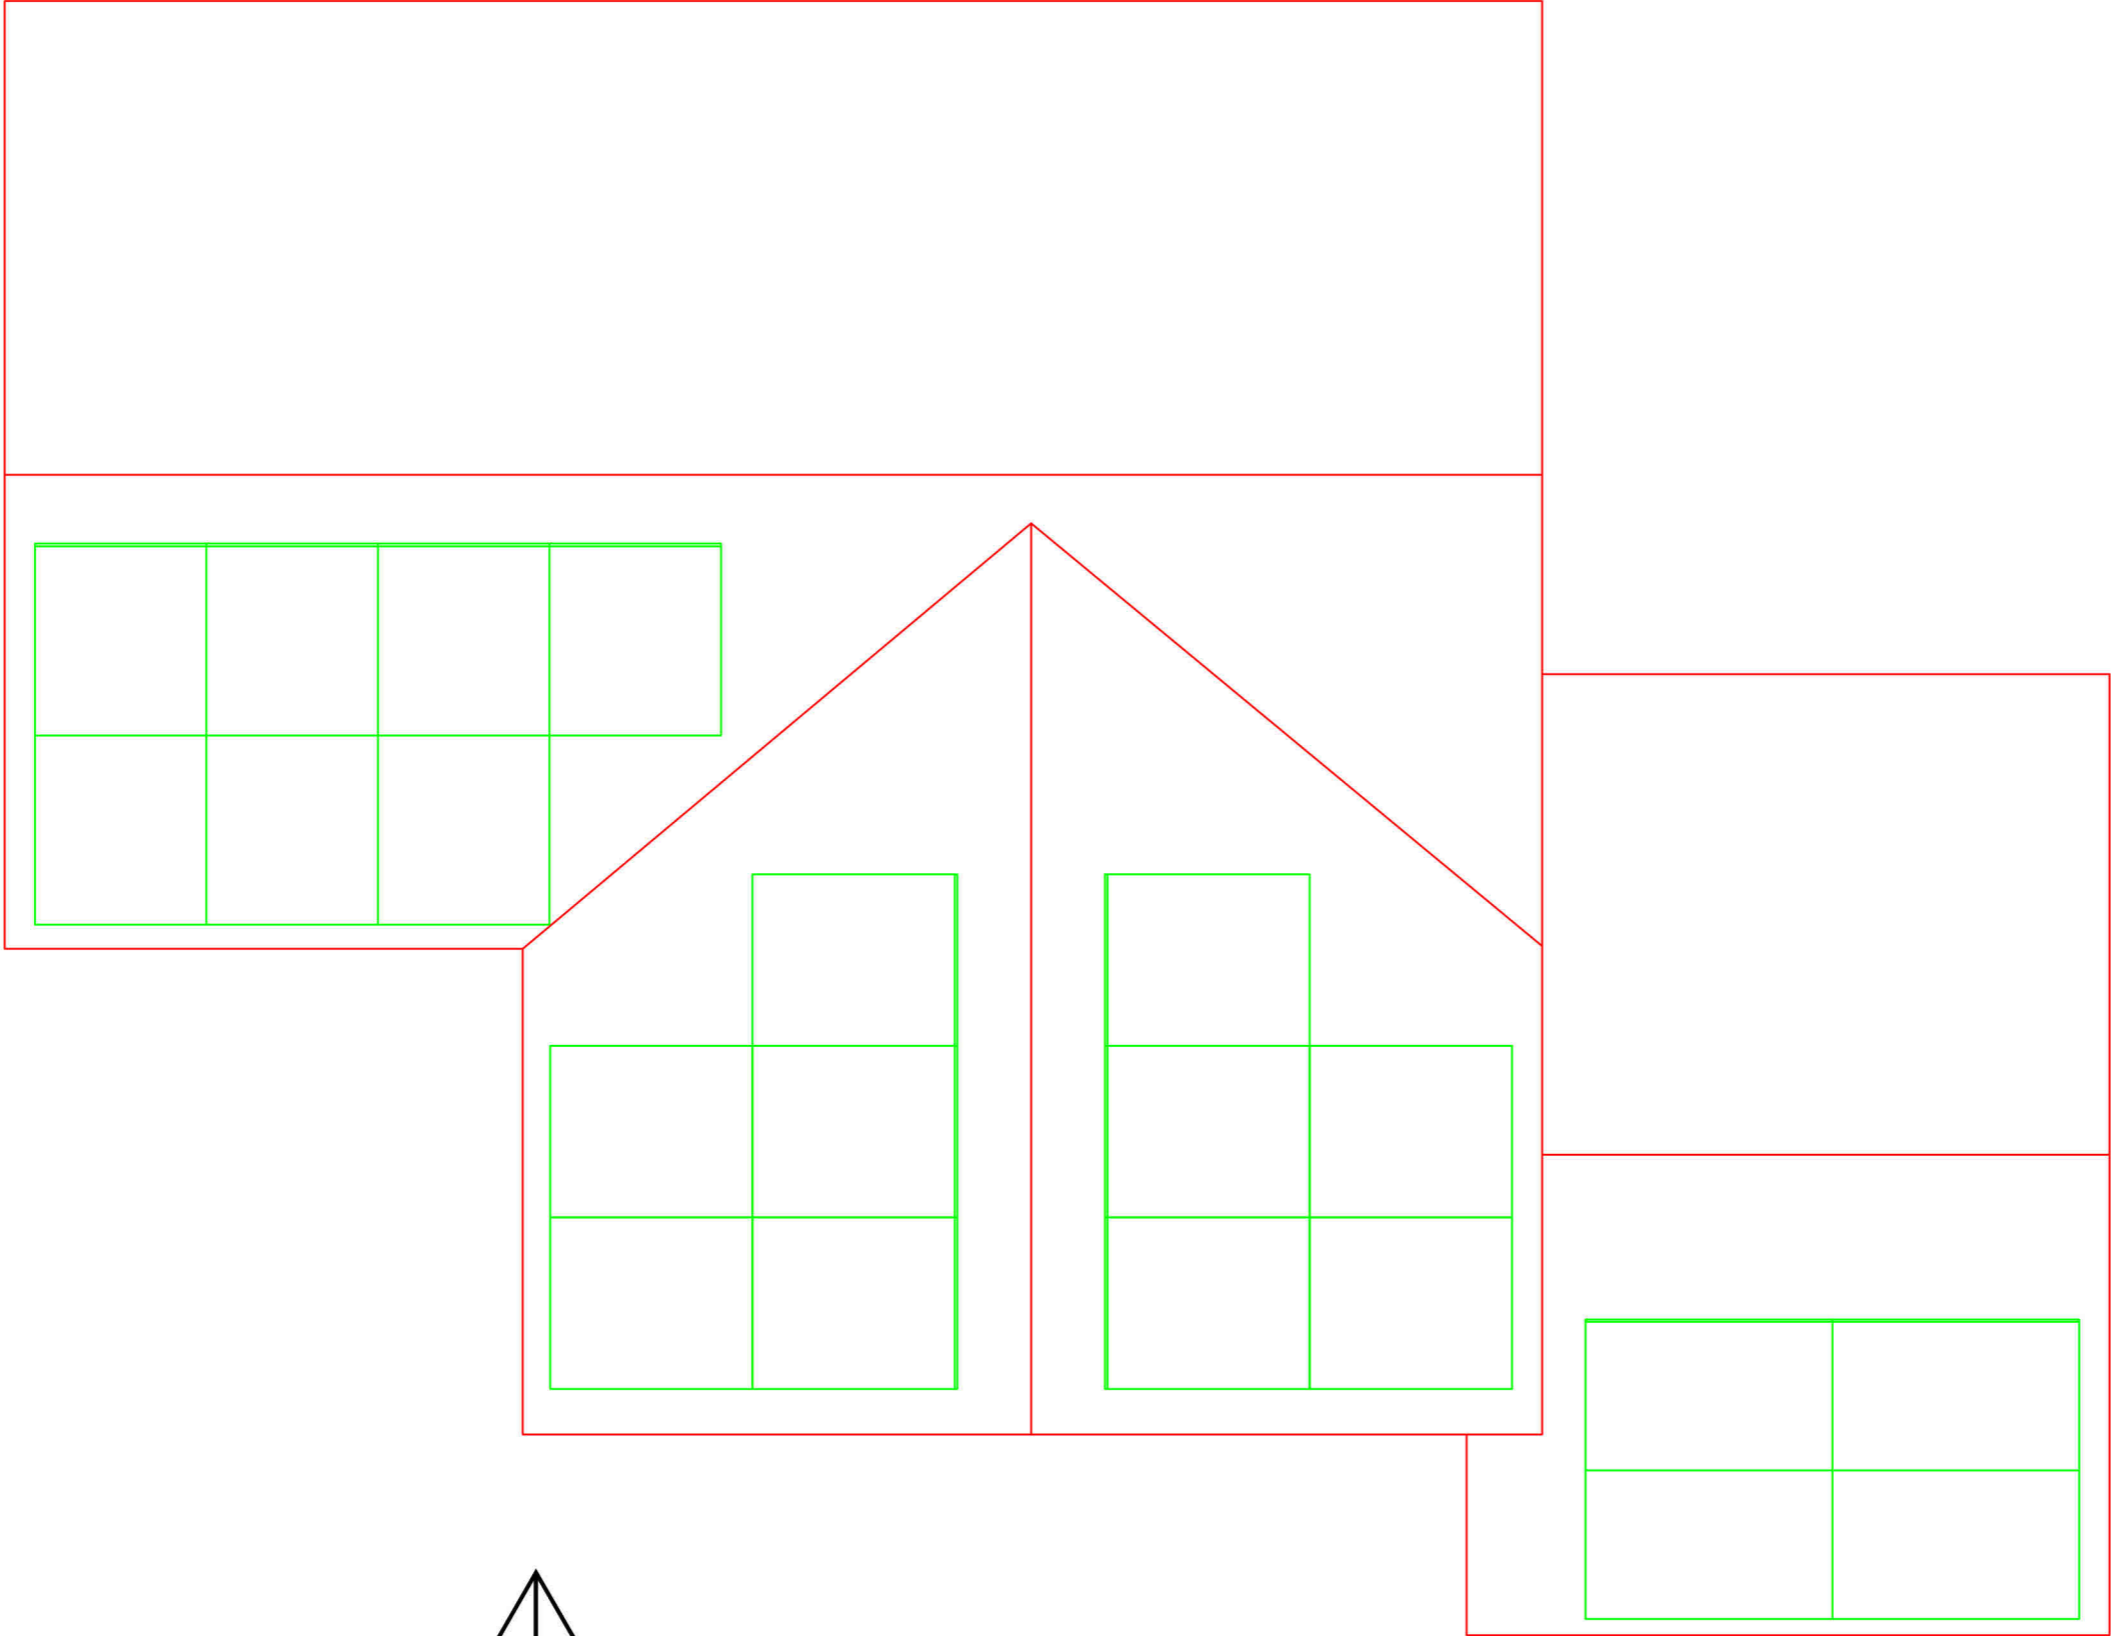

ISSUE No	MODIFICATION			DRAWN	CHK'D	APP'D	DATE
DRAWN	KV	TITLE ROOF PLAN-COMBINED OPTION 3		120 HIGH STREET COLLINGHAM NOTTINGHAMSHIRE NG23 7NH [REDACTED]			
CHECKED							
APPROVED							
SCALE	1:50						
DO NOT SCALE		DATE 18/10/23	DRAWING NUMBER	REV	DOCUMENT STATUS		
		A3	DRAWING-032	1	PLANNING		