
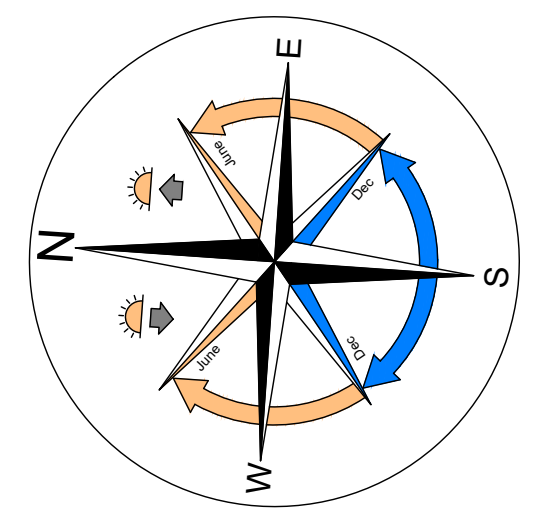


First Floor Plan : Scale 1 : 50

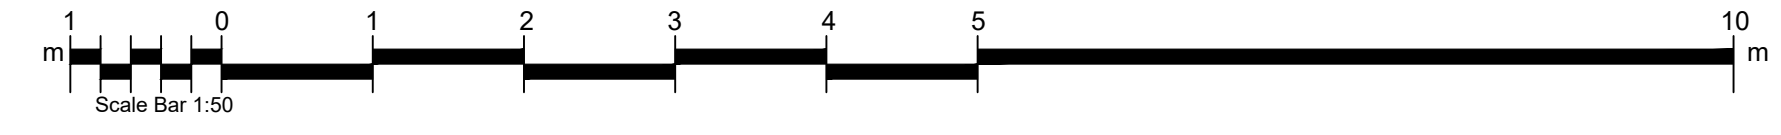

Decca Cottages, Tortorston Road, Blackhills, Peterhead		Proposed new dwelling house	
Title Planning - First Floor Plan			
Date	Job No	Sheet	Drawn By
30/03/23	22086-P2	A1	Craig Fyvie
Amendment		Description	
No	Date	Description	
1 The Square, Mintlaw, Peterhead, Aberdeenshire AB42 5EH Tel : 01771 622296			