


GROUND FLOOR AS PROPOSED



scale metres

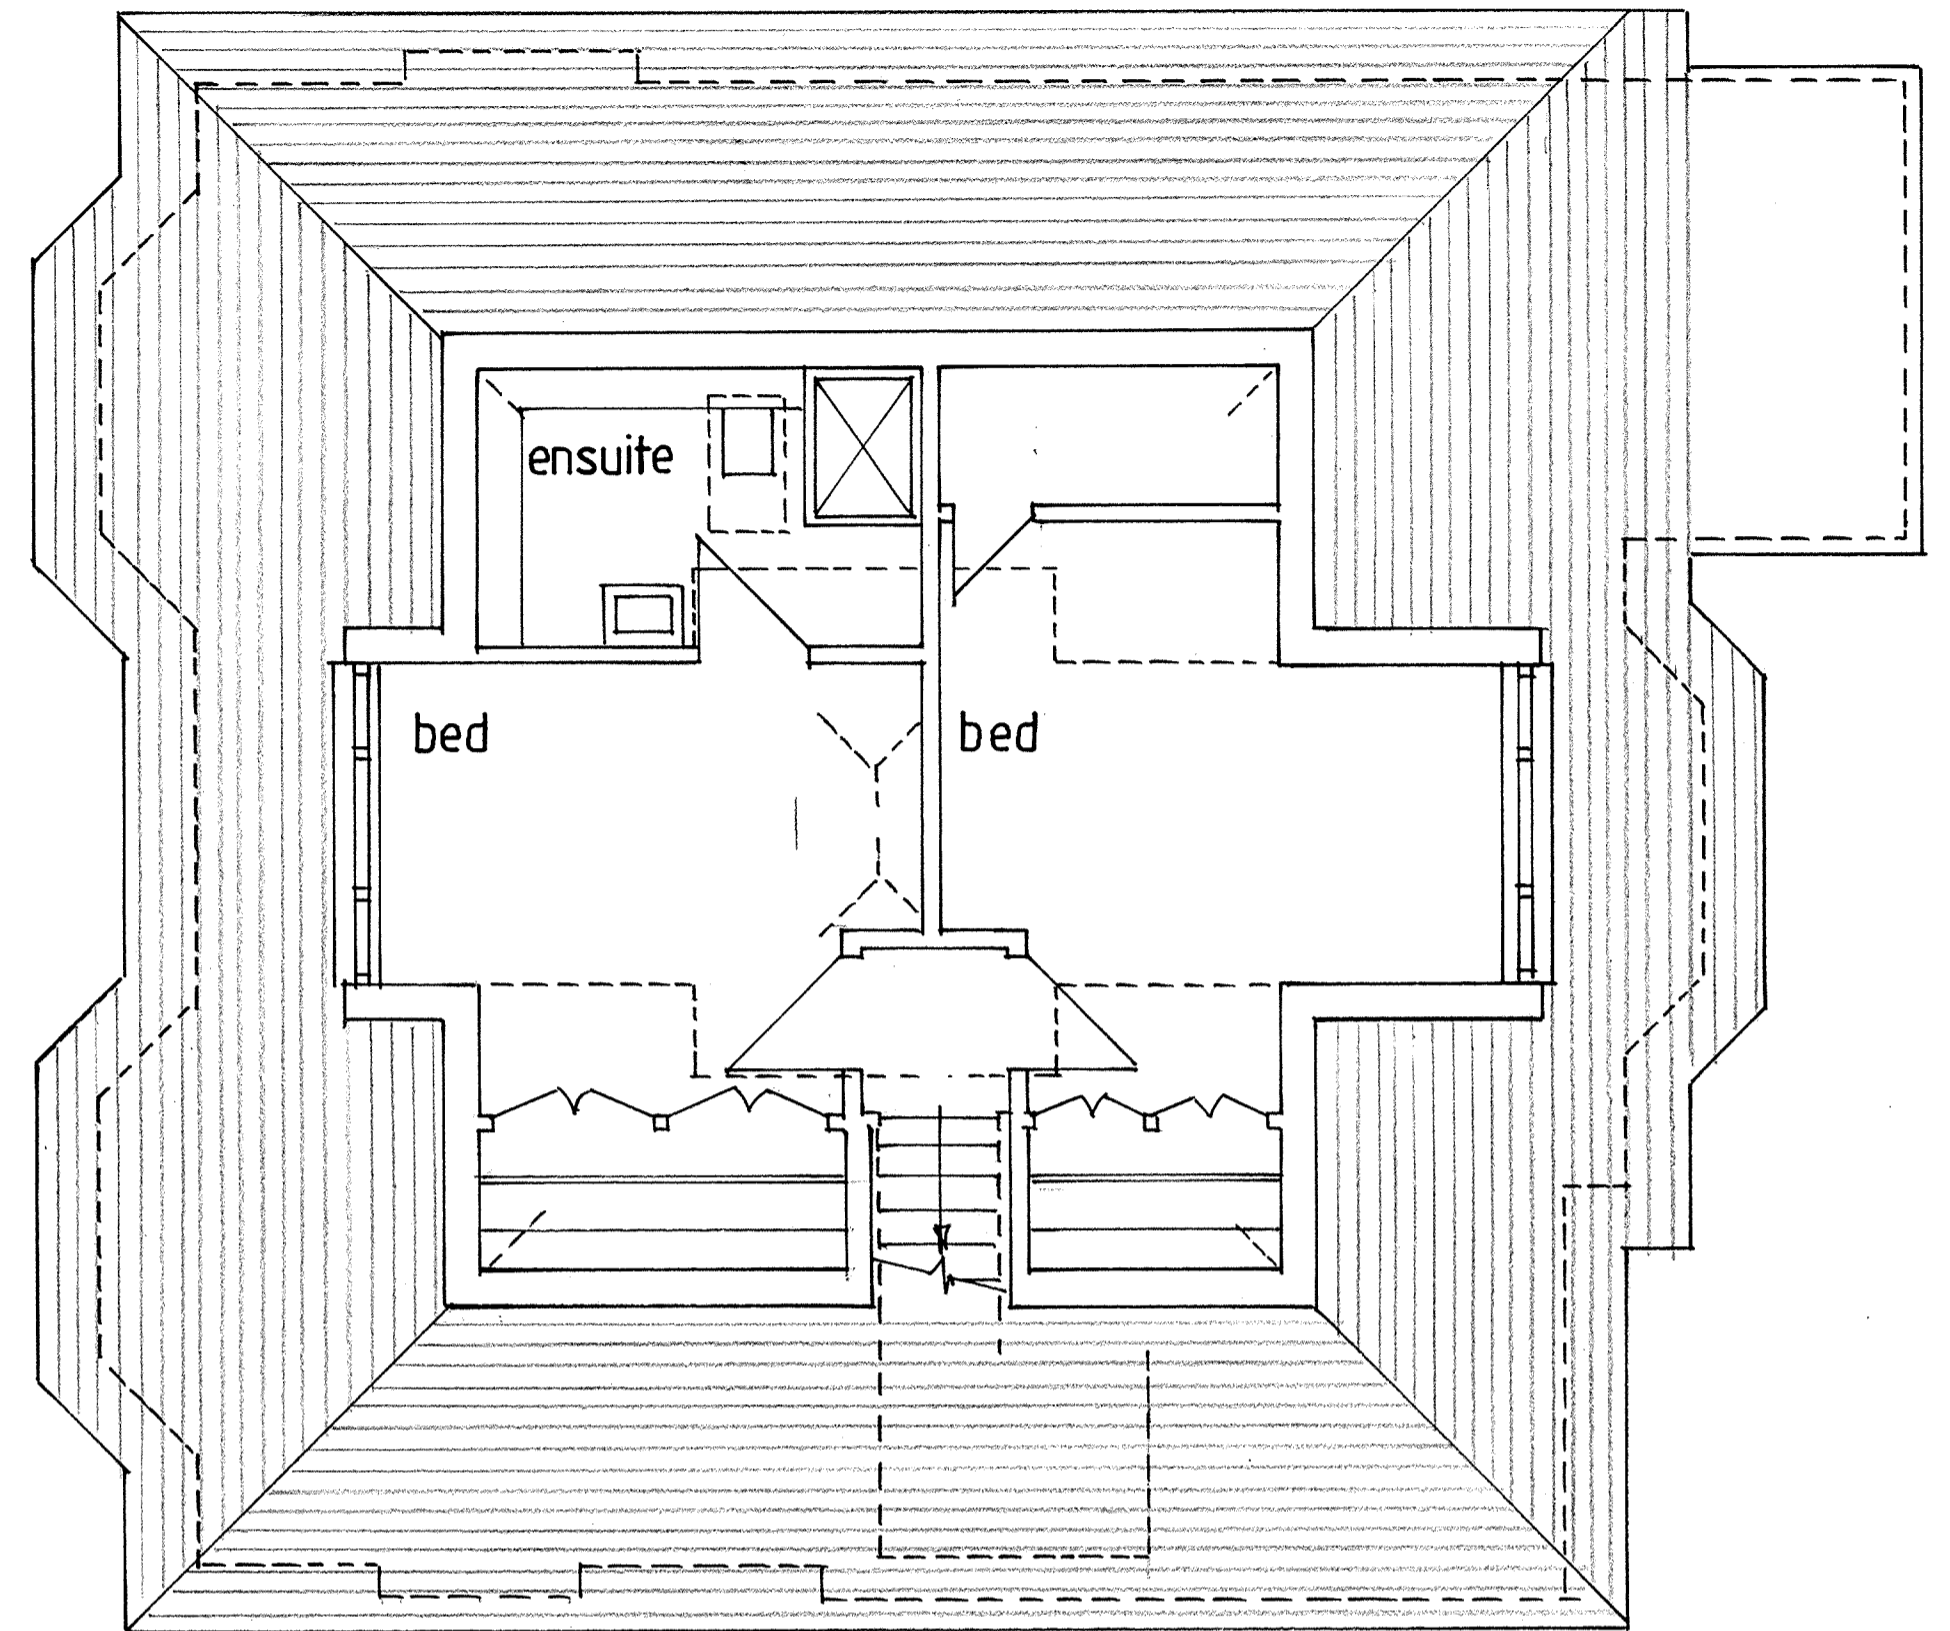

ATTIC FLOOR AS PROPOSED

**Note:**  
No dimensions should be scaled from this drawing

This is a certified original of the drawing referred to  
in the application dated  
Dated..... Signed.....

client ROSALEEN GILLESPIE  
106 BRAIDHOLM ROAD,  
G46 6DF

project ATTIC CONVERSION AT  
106 BRAIDHOLM ROAD,  
G46 6DF

drawing FLOOR PLANS AS  
PROPOSED

**KAVANAGH ARCHITECTURAL SERVICES**

215 Brunfield Road, Glasgow, G44 3PB

Tel 0141 596 6468

dwg.no revision scale 1:50  
884/04