





FRONT ELEVATION AS PROPOSED

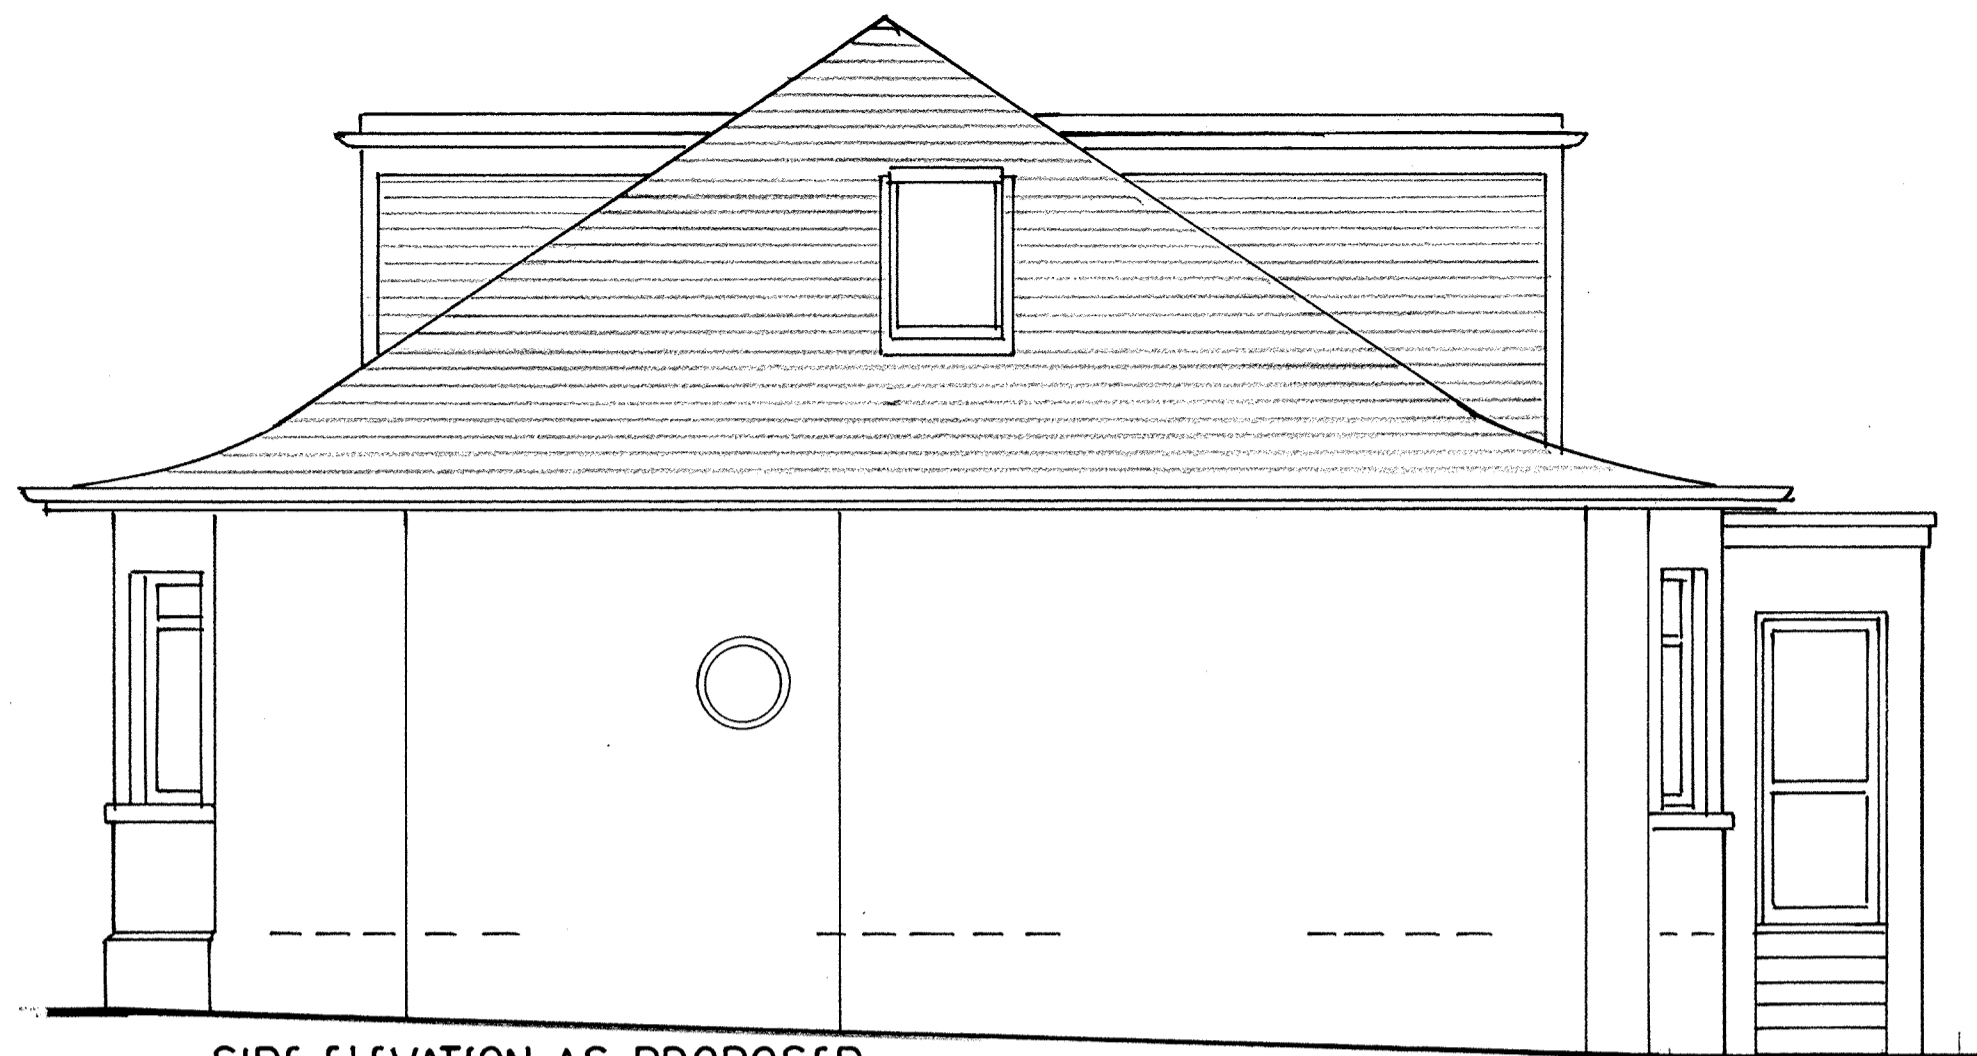

SIDE ELEVATION AS PROPOSED



REAR ELEVATION AS PROPOSED

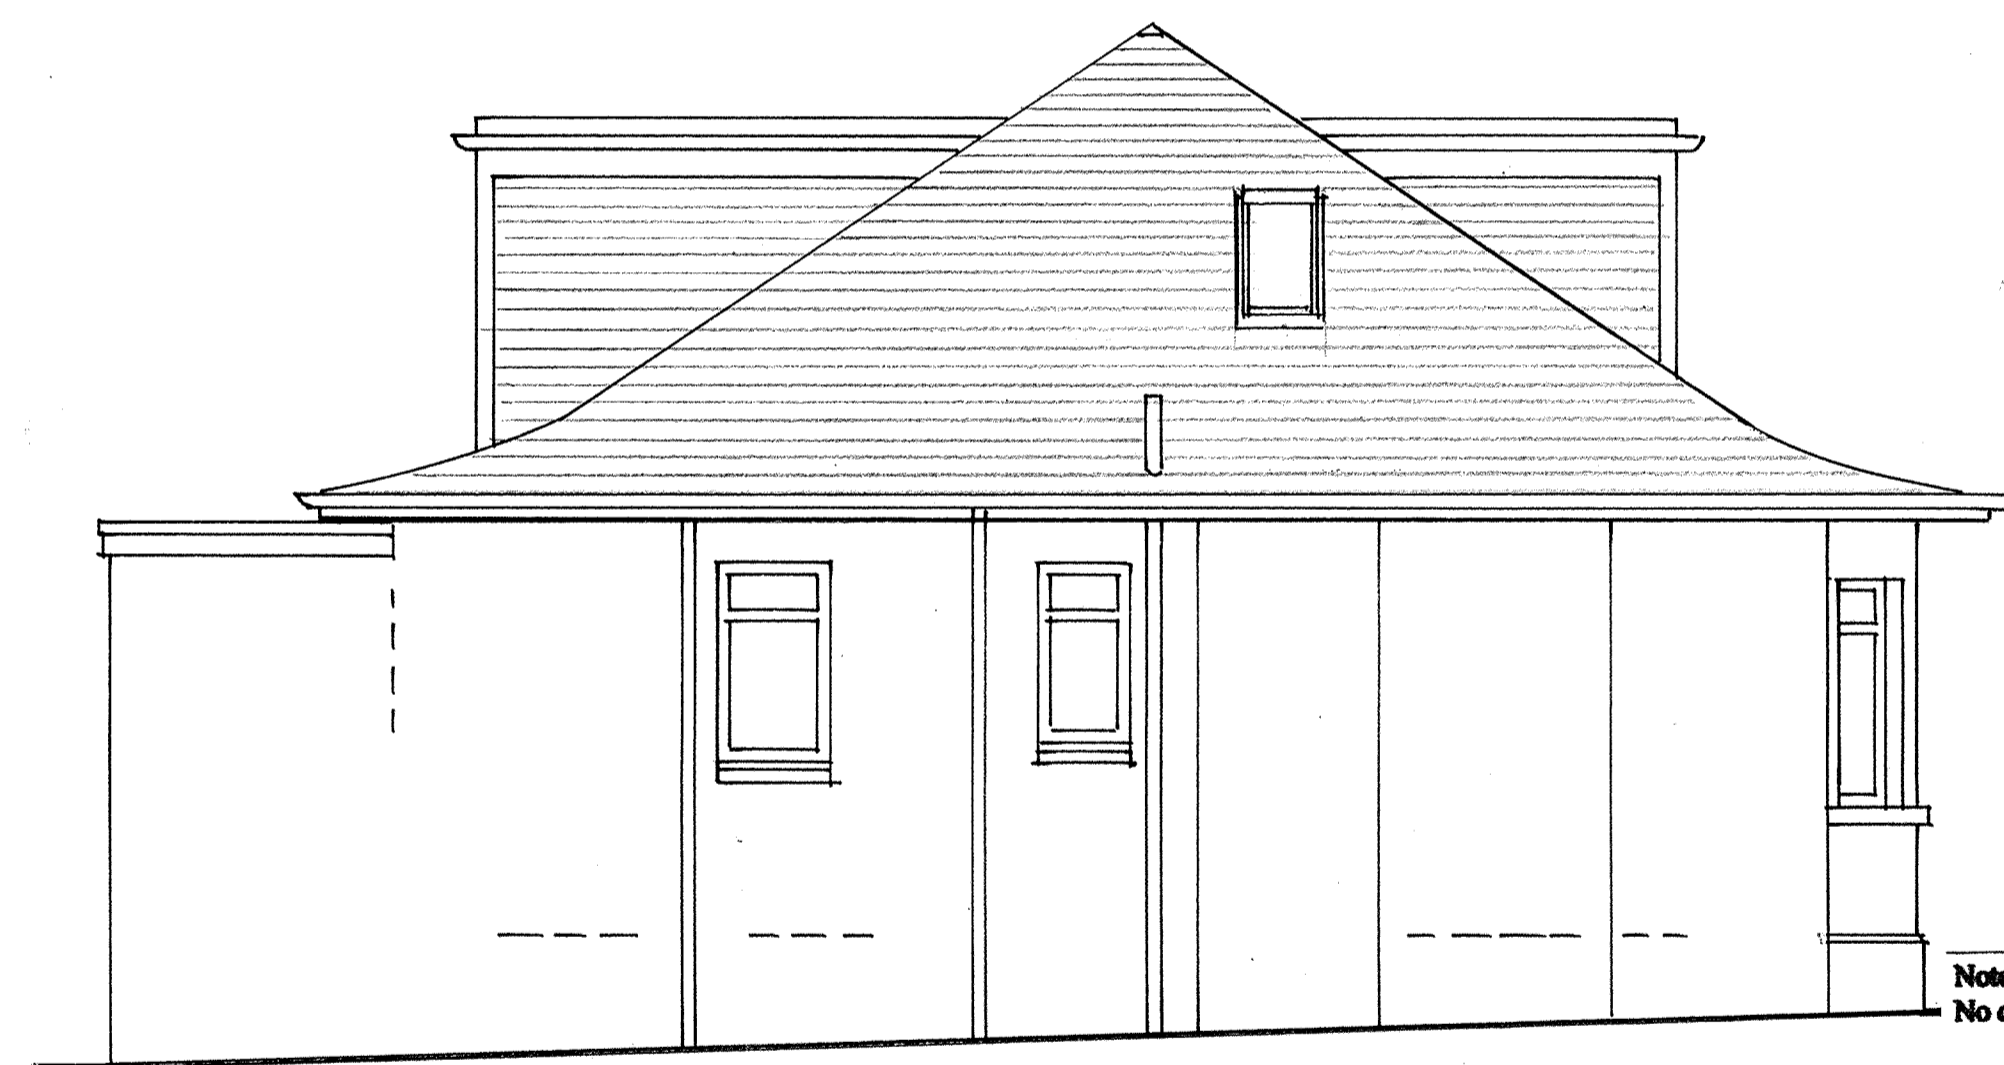

SIDE ELEVATION AS PROPOSED



scale metres

Note:
No dimensions should be scaled from this drawing

This is a certified original of the drawing referred to
in the application dated
Dated..... Signed.....

client ROSALEEN GILLESPIE
106 BRAIDHOLM ROAD
G46 6DF

project ATTIC CONVERSION AT
106 BRAIDHOLM ROAD
G46 6DF

drawing ELEVATIONS AS
PROPOSED

KAVANAGH ARCHITECTURAL SERVICES

215 Broomfield Road, Glasgow, G44 3PB

Tel 0141 586 6468

dwg.no 884/03 revision scale 1:50