


Revisions

A Client Update


NOTE: NEW EXTENSION TO BE FORMED ON FOOTPRINT OF EXISTING CONSERVATORY

NO PART OF ANY WORKS TO ENCROACH OVER BOUNDARY

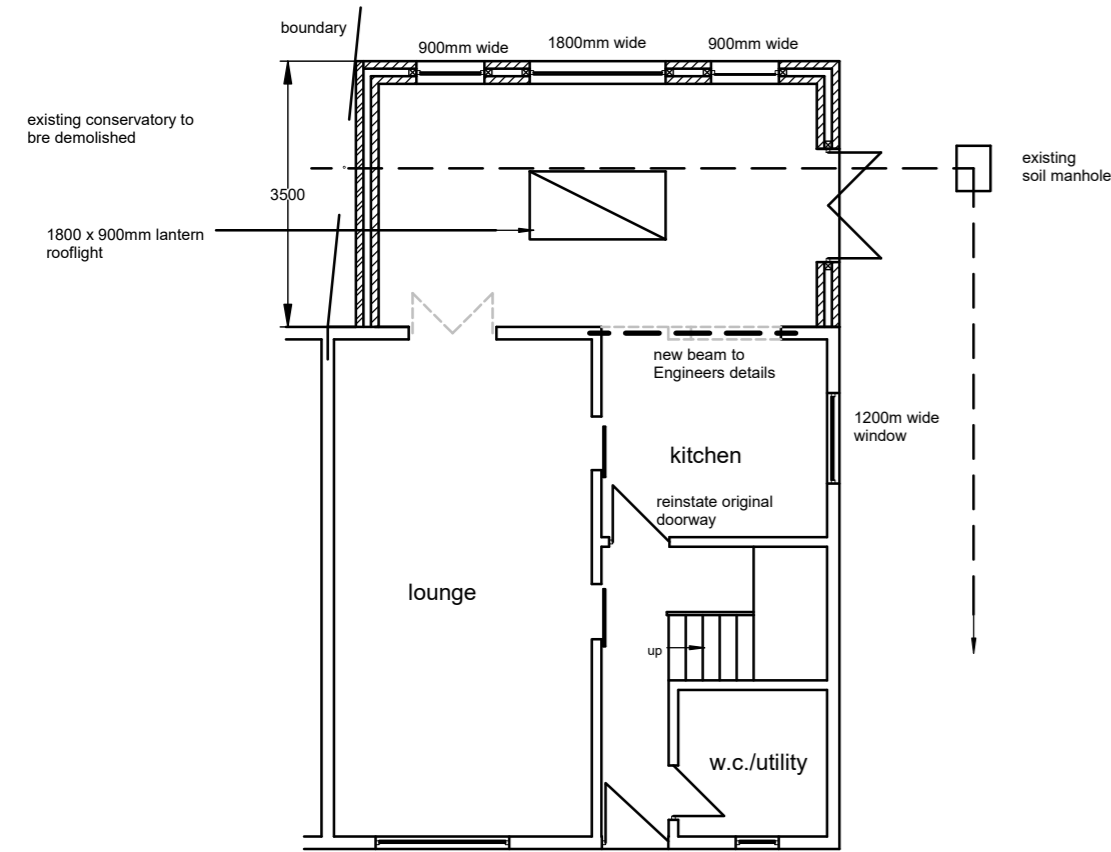

GROUND FLOOR PLAN


ALL EXTERNAL FINISHES TO MATCH EXISTING
ALL INTERNAL FINISHES TO CLIENTS SPECIFICATION

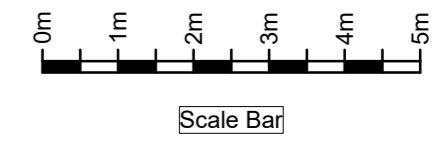

REAR ELEVATION



SIDE ELEVATION

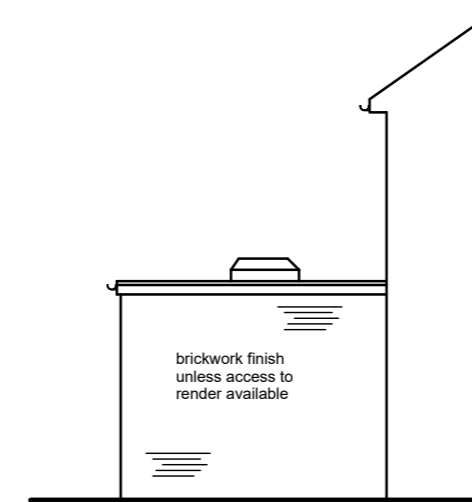

SIDE ELEVATION

The contractor is responsible for checking dimensions on site before work is carried out.

client
Mr R Kramer

drawing title
Proposed Plans and Elevations

site
66 Scottswood Road Bushey WD23 2DN

scale 1:100 @ A2
date October 2023

drawing no. RK/66/101
revision A