




Revisions

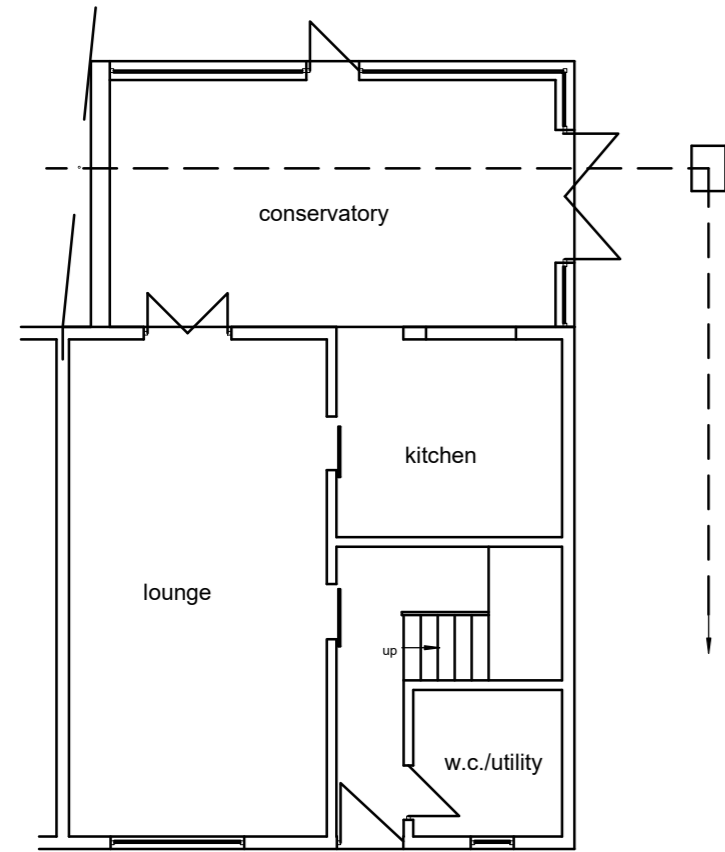


GROUND FLOOR PLAN

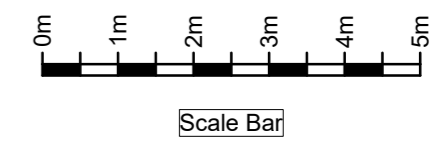

REAR ELEVATION

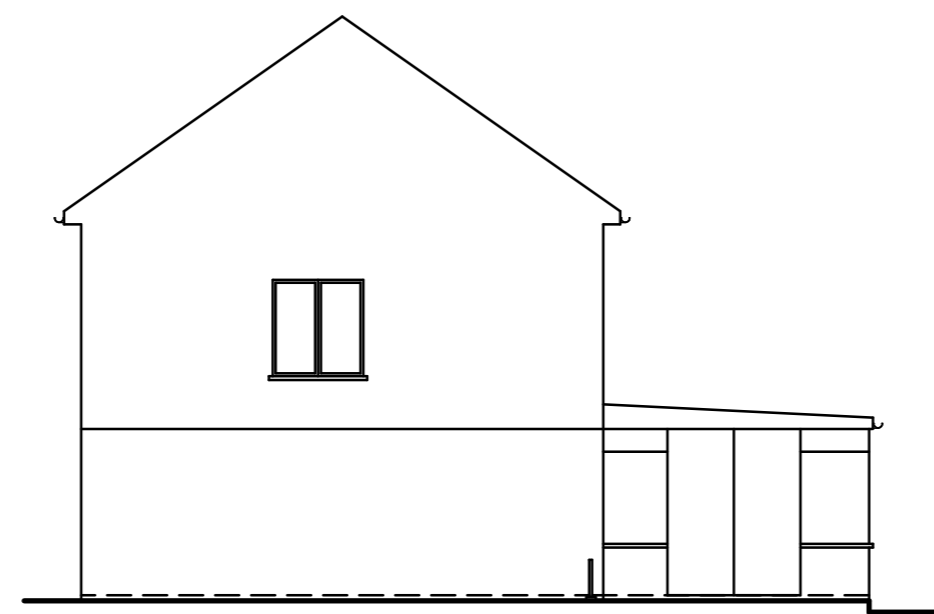

SIDE ELEVATION

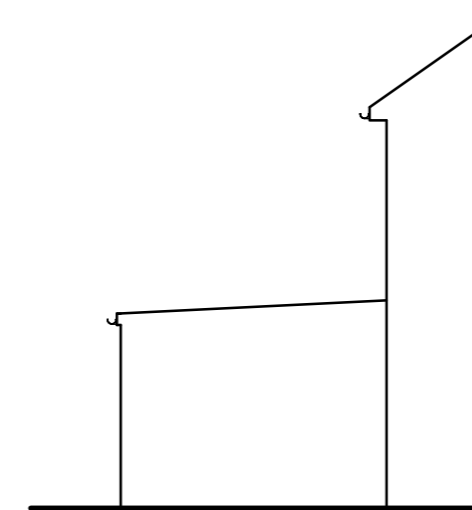

SIDE ELEVATION

The contractor is responsible for checking dimensions on site before work is carried out.

client
Mr R Kramer

drawing title
Existing Plans and Elevations

site
66 Scottswood Road Bushey WD23 2DN

scale 1:100 @ A2	drawing no. RK/66/100
date October 2023	revision