





- National Trust Greenhouse features:**
- Glass:**
    - 4mm thick clear, toughened safety glass.
    - Bonded beads on outer glass surface at 250mm centres leaving smooth inner surface between heavy bars.
  - Door:**
    - Opening in & Hinged on the left. Brass furniture and National Trust omega door badge fitted as standard.
  - Finish:** Polyester powder coating.
  - Frame colour** – As stated on customer order form.
  - Bench & Cold Frame colour** – As stated on customer order form.
  - Materials:** Aluminium extrusions with stainless steel fixings.
  - Frame:** Alitex "heavy bar" on 1m centres.
  - Other fittings:** All other fittings are available at additional cost.
  - Down pipes:** If no reservoir is specified down pipes to be taken to ground with shoes.
  - Ridge:** Finials and Fleur-de-Lys cresting fitted as standard. Ball finial option is available.
  - Ventilator actuation:**
    - Roof are automatically operated (Bayliss passive system).
    - Sides are manually operated.
  - Pre-drilled holes** in blank gable heavy bars for high level shelving (shelving is optional).

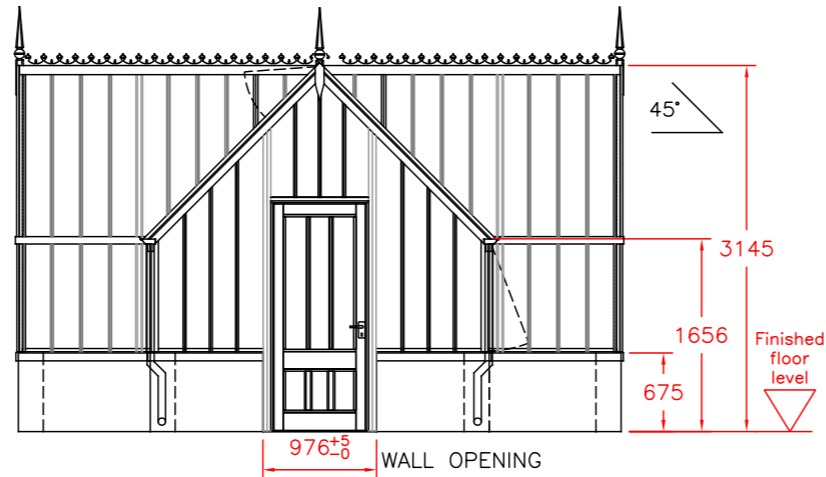


WEST ELEVATION WITH DOOR

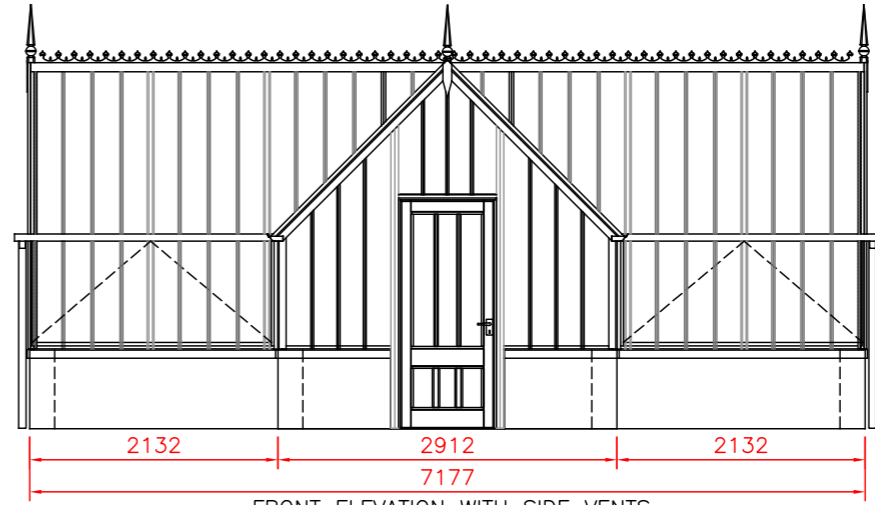


FRONT ELEVATION WITH SIDE VENTS

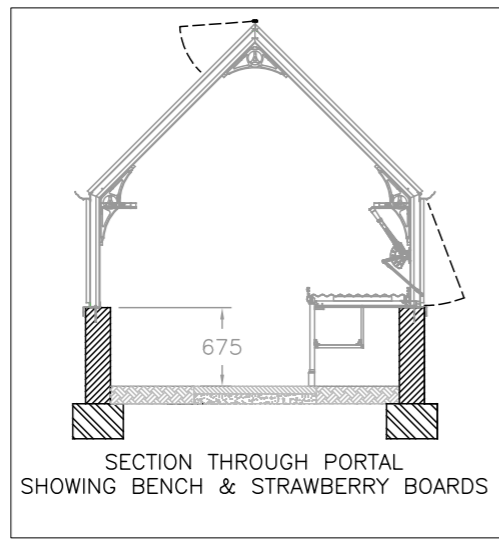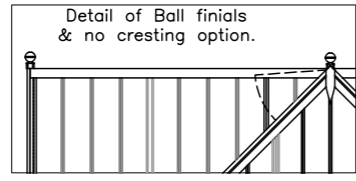

SECTION THROUGH PORTAL SHOWING BENCH & STRAWBERRY BOARDS

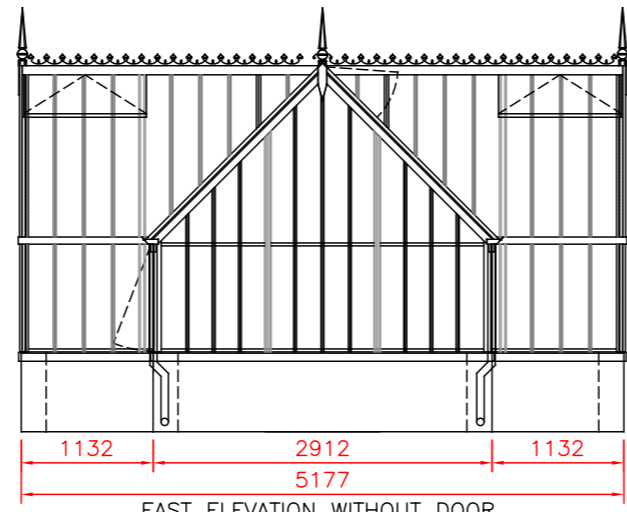

EAST ELEVATION WITHOUT DOOR

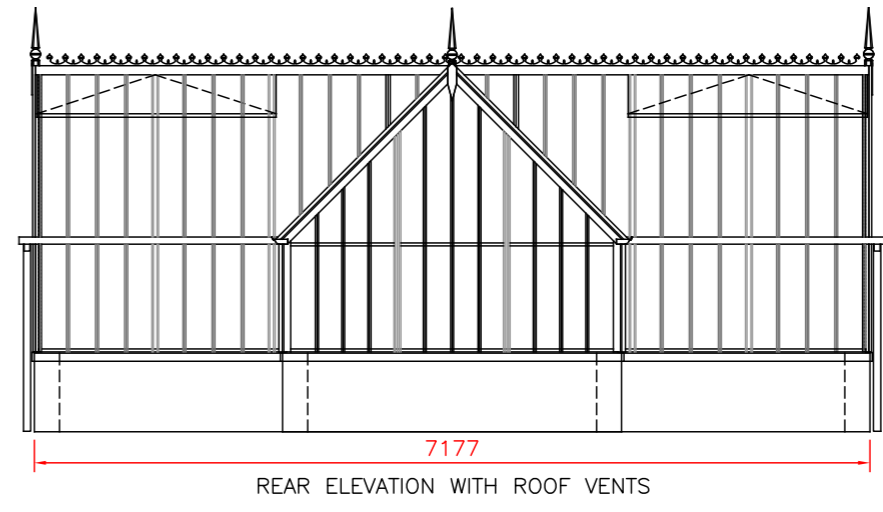

REAR ELEVATION WITH ROOF VENTS


**PROPOSAL ONLY**  
DO NOT BUILD TO THIS PLAN, SPECIFICATION STILL TO BE CONFIRMED

<b>ALITEX</b> GREENHOUSES AND CONSERVATORIES		TITLE NATIONAL TRUST GREENHOUSES THE ICKWORTH (Greenhouse proposal drawing)	
DRAWN JLS	DATE 05.07.16	SCALE 1:50 @ A3	DWG NO. NT_ICKW/01 Sales
CHECKED	CHECKED	CUSTOMER / ORDER No. National Trust	
		REV -	

S:\NATIONAL TRUST\Customised Ground Plans\ickworth\????.

ALITEX LIMITED, TORBERRY FARM, SOUTH HARTING, PETERSFIELD, HAMPSHIRE. GU31 5RG. TEL: 01730 826900. e-mail: enquiries@alitex.co.uk

**PROPOSED ALITEX GLASSHOUSE ELEVATIONS**

 

(-) revisions 20.10.23 First issue to planning  <b>HUDSONArchitects</b> +44 (0)1603 766 220 www.hudsonarchitects.co.uk info@hudsonarchitects.co.uk	job Fern House Reepham address EYNSFORD HOUSE NR10 4LA	<b>PL-213</b> FHR job code	(-) revision	
	title AS PROPOSED PROPOSED ALITEX GLASSHOUSE ELEVATIONS			status <b>PLANNING</b>
	scale 1:100@A3	Do not scale off dimensions. Check all dimensions on site and report any discrepancies immediately. This drawing is copyright.		