



Proposed Ground Floor

1:100 - DRAWING SCALE REFERENCE (m)

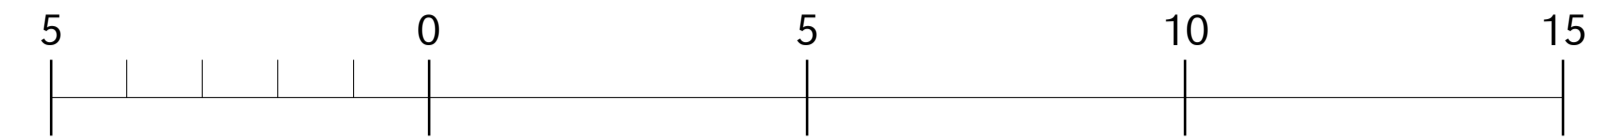

Front Elevation (Road facing)

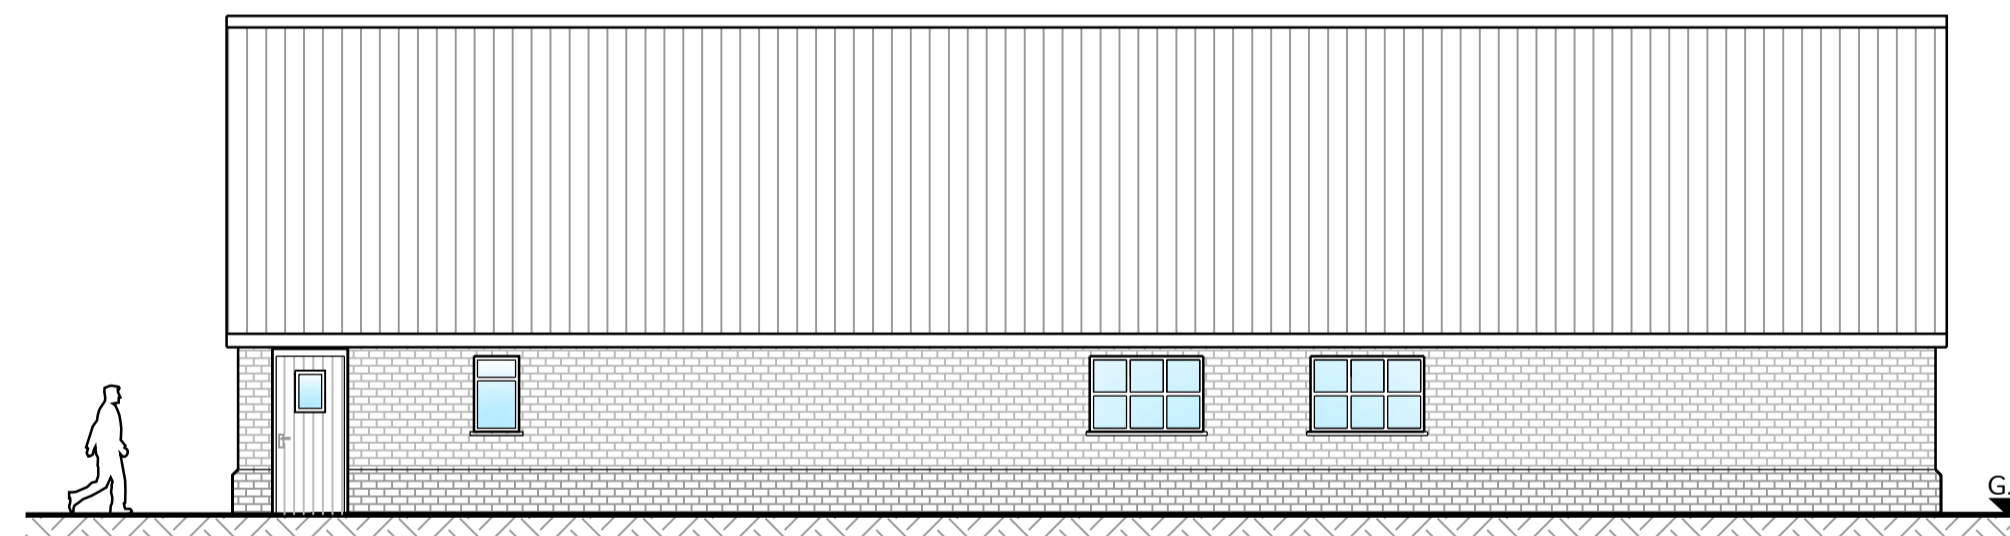

Side Elevation



Rear Elevation



Side Elevation

Drawing Notes:

1. Any issues to be notified to Limitless Developments (Norfolk) Ltd.
2. Drawing Copyright Property of Limitless Developments (Norfolk) Ltd.
3. All materials specification part of additional documentation



Redevelopment of Bungalow
 Client
 Capka Holdings Limited
 Location
 19 Grove Road, Hethersett,
 Norfolk, NR9 3JP.

Title
 Proposed Floor Plan & Elevations

Drawing Details

Scale	U.N.O.	Date	Drawing No..	Revision
1:100	(A1)	July 2023	199/PP/101	D

Revision Notes

- 0 - Initial for Comments - 30.07.2023
- A - Redesign - 20.09.2023
- B - Amended Design - 13.10.2023
- C - Reduced Size - 18.10.2023
- D - Issued for Planning Permission - 25.10.2023