



Ground Floor Plan

0 0.5 1 1.5 2 2.5m  
Scale 1:50 @ A2

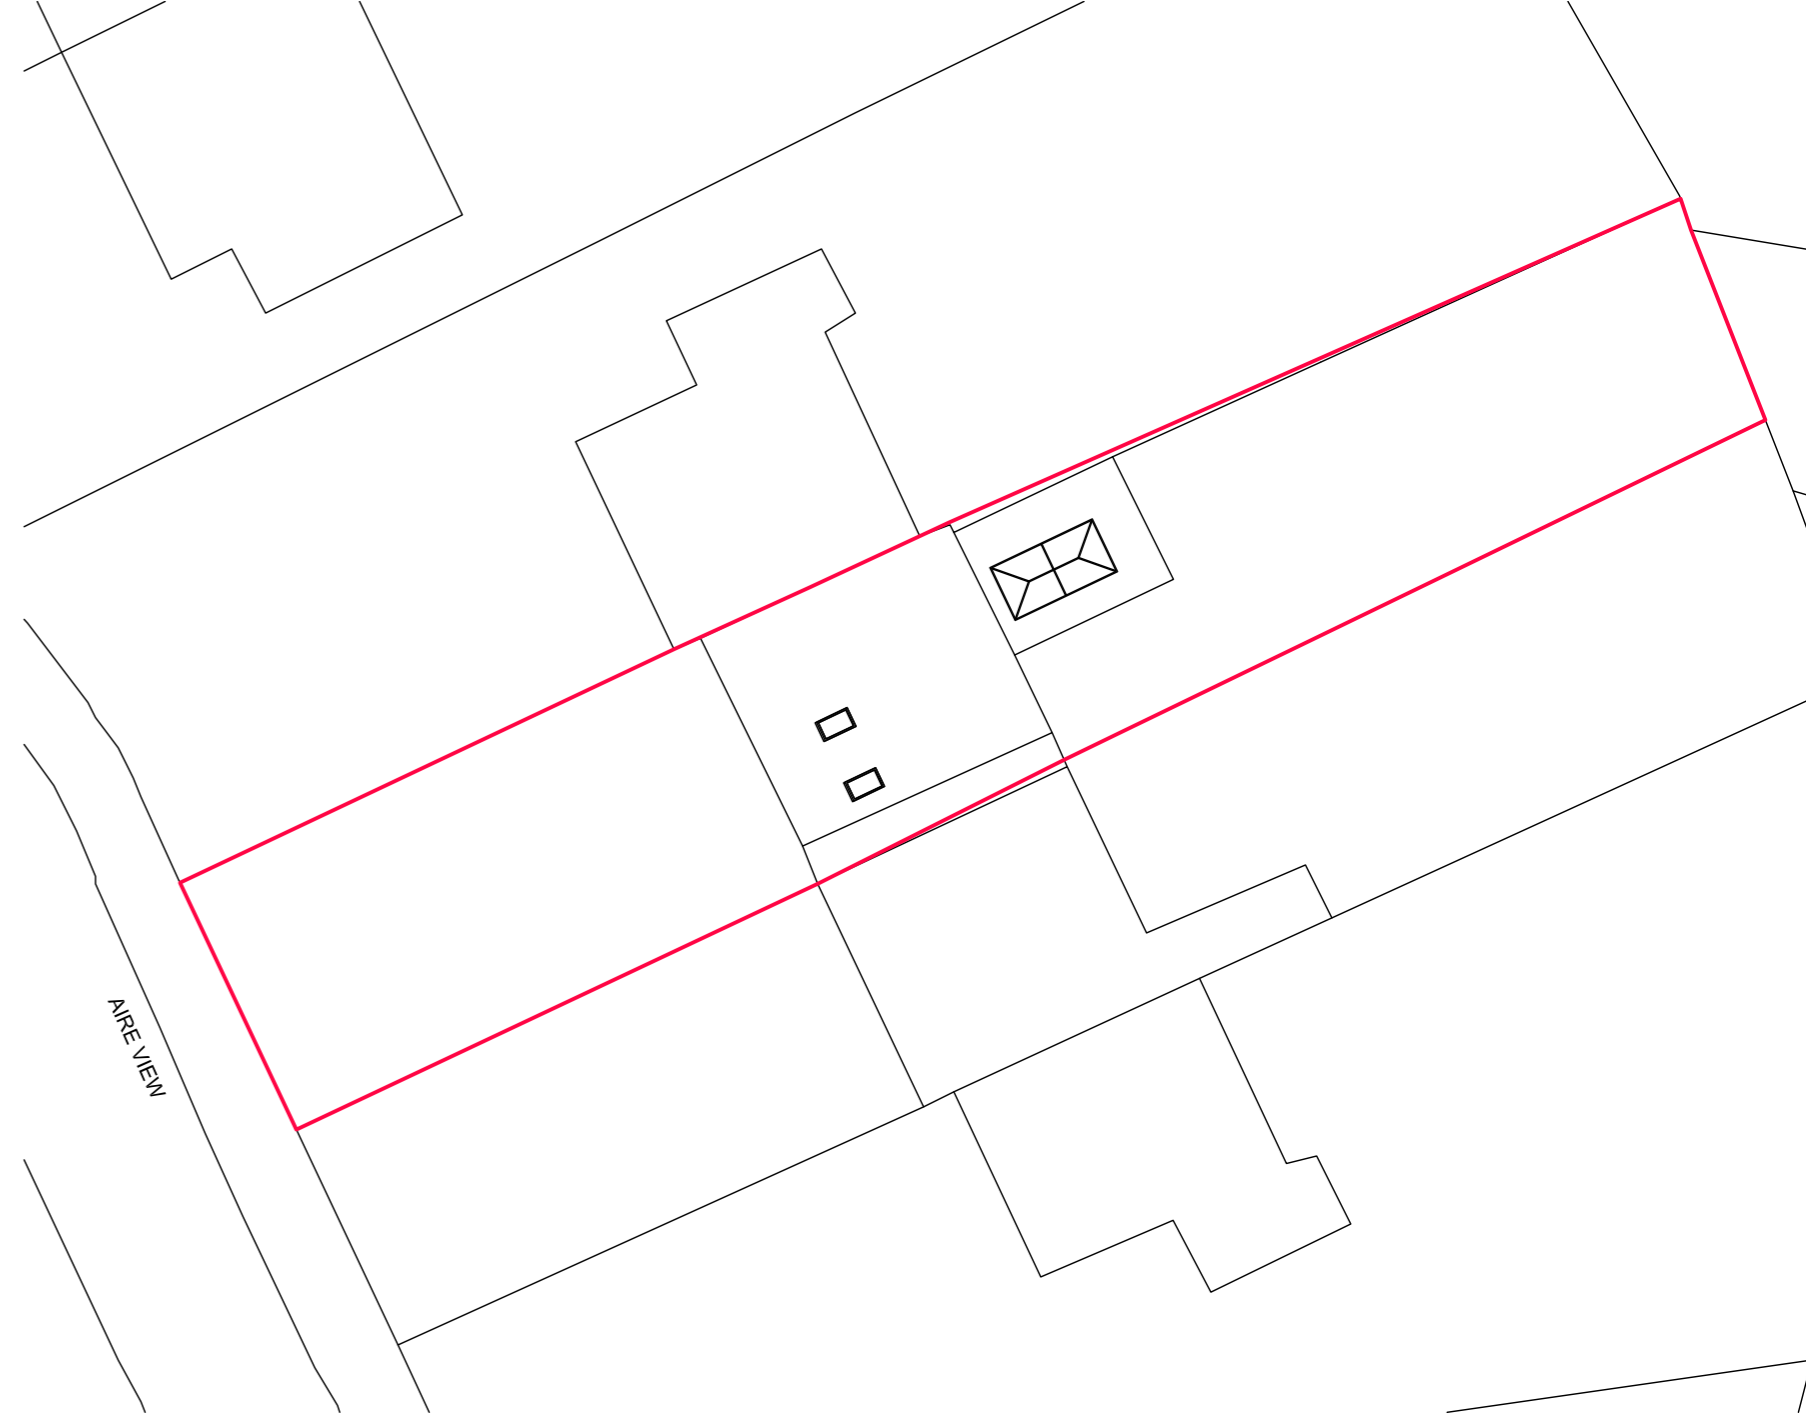


Block Plan

0 2 4 6 8 10m  
Scale 1:200 @ A2

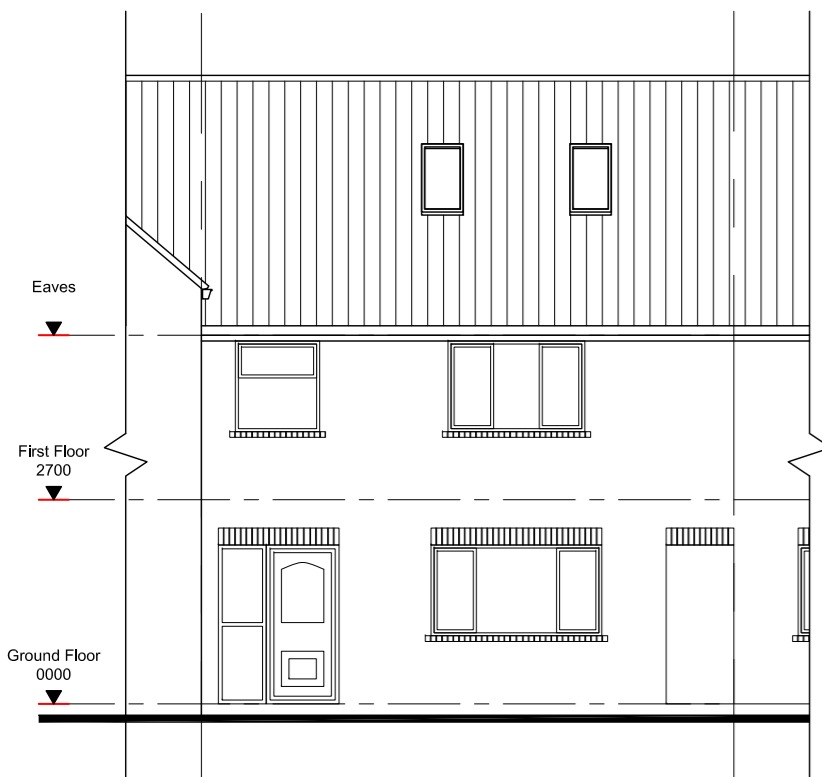


Front Elevation


0 1 2 3 4 5m  
Scale 1:100 @ A2

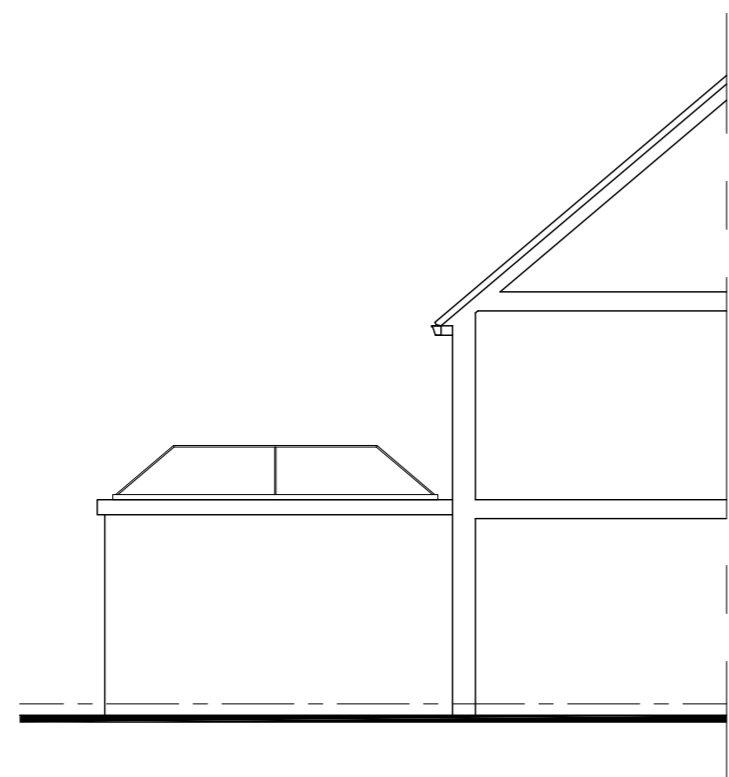

Sectional Side Elevation

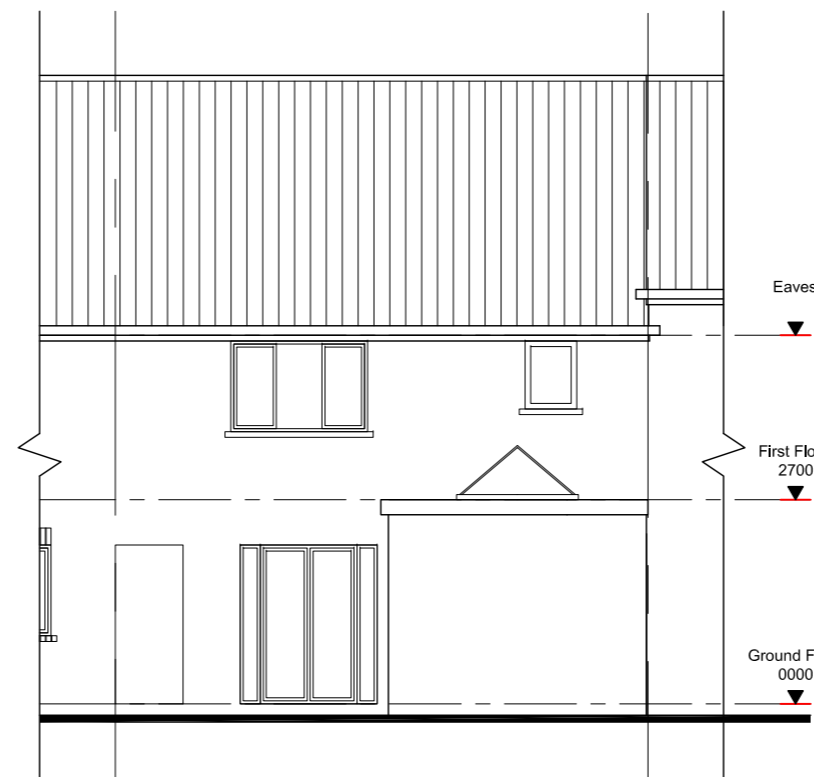

Rear Elevation

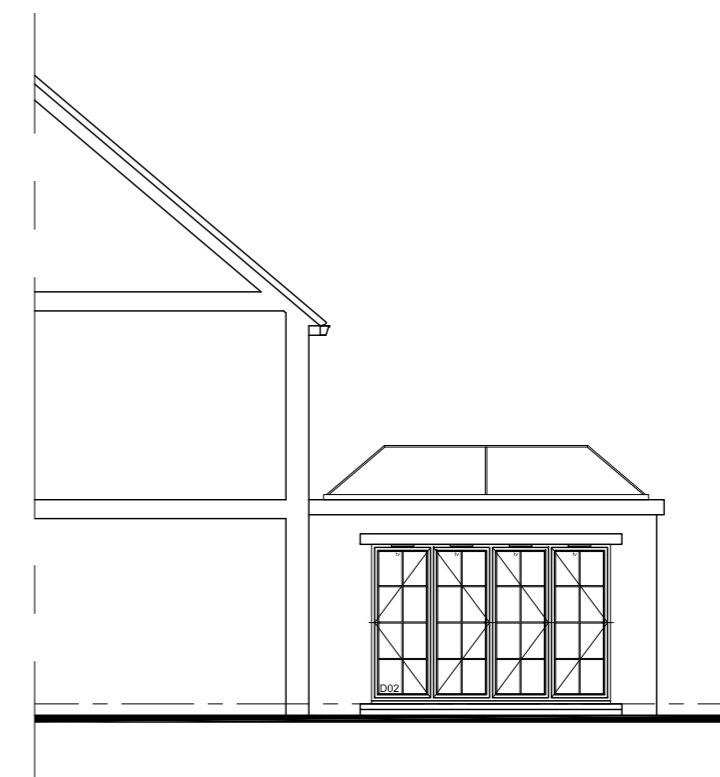

Sectional Side Elevation

Proposed Floor Plan, Block  
Plan & Elevations  
26 Aire View  
Yeadon  
Leeds  
LS19 7TL