

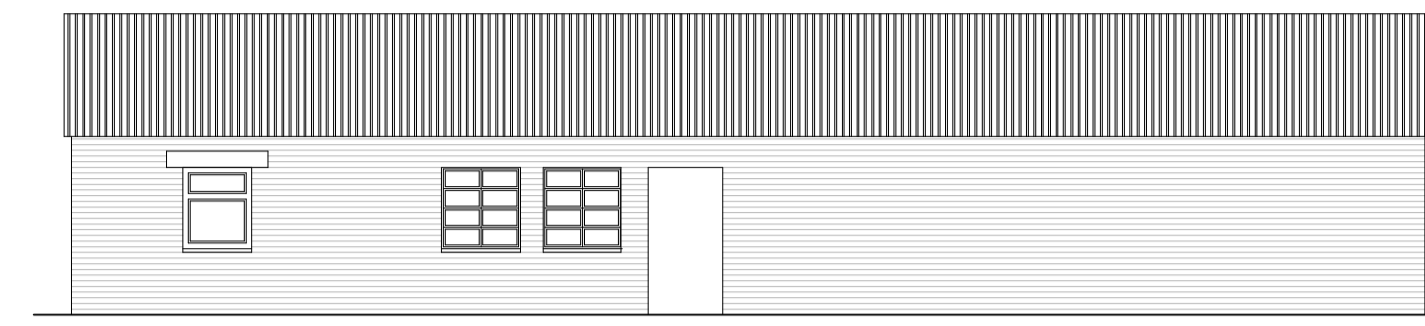



Existing West Elevation
(Scale 1:100)

 


Existing South Elevation
(Scale 1:100)

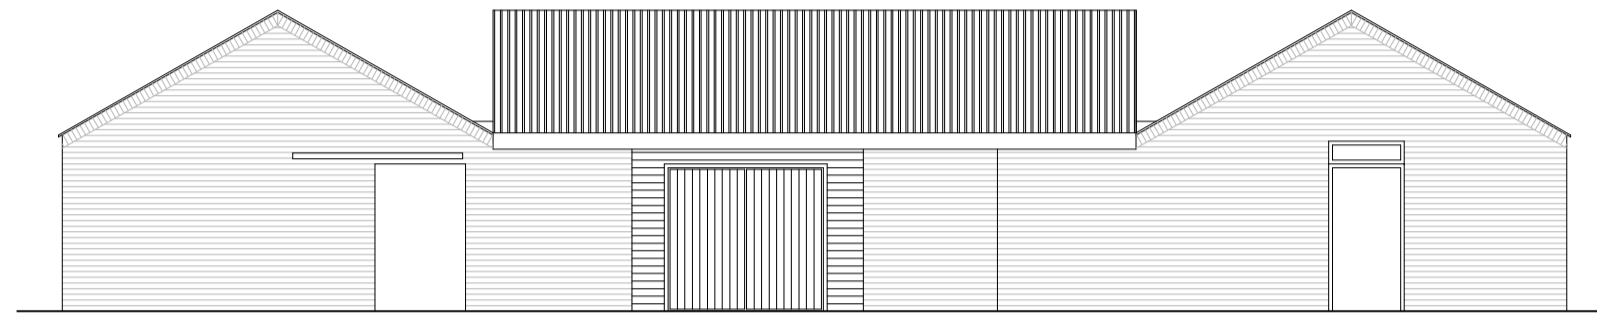


Existing East Elevation
(Scale 1:100)

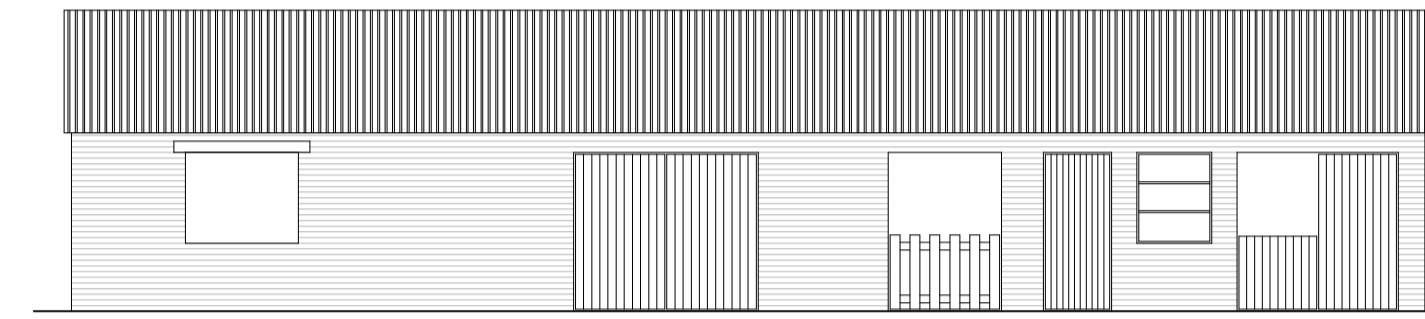

Existing North Elevation
(Scale 1:100)

 

Existing Floor Plan
(Scale 1:100)

 

Revision	Date	Revision Details
Rev. A	-	-
Rev. B	-	-
Rev. C	-	-
Rev. D	-	-
Rev. E	-	-
Rev. F	-	-
Rev. G	-	-
Rev. H	-	-
Rev. I	-	-
Rev. J	-	-

Client
Bimbo Farm

STATUS:

Drawn: IB

© Copyright



Existing Plans

Scale: 1:100	Date: 15.10.23	Rev /
Drawing Number: 400-2023-001		