

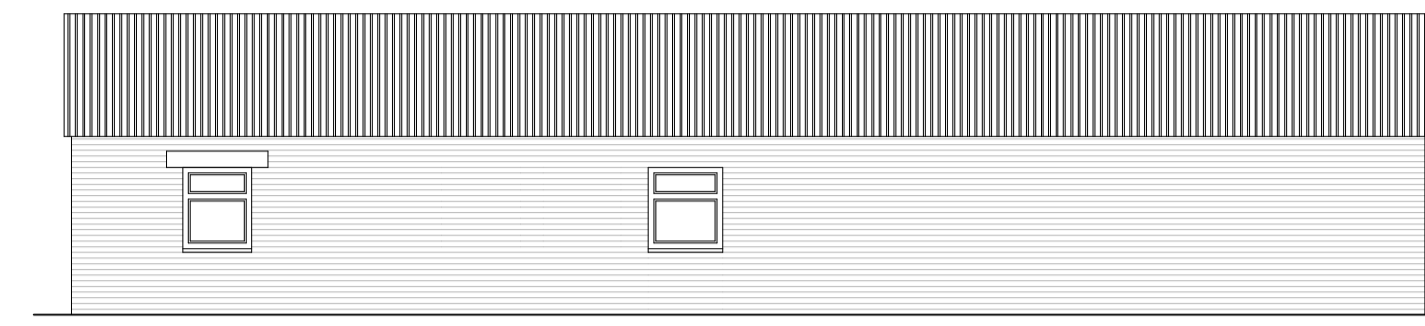



Proposed West Elevation
(Scale 1:100)

 


Proposed South Elevation
(Scale 1:100)

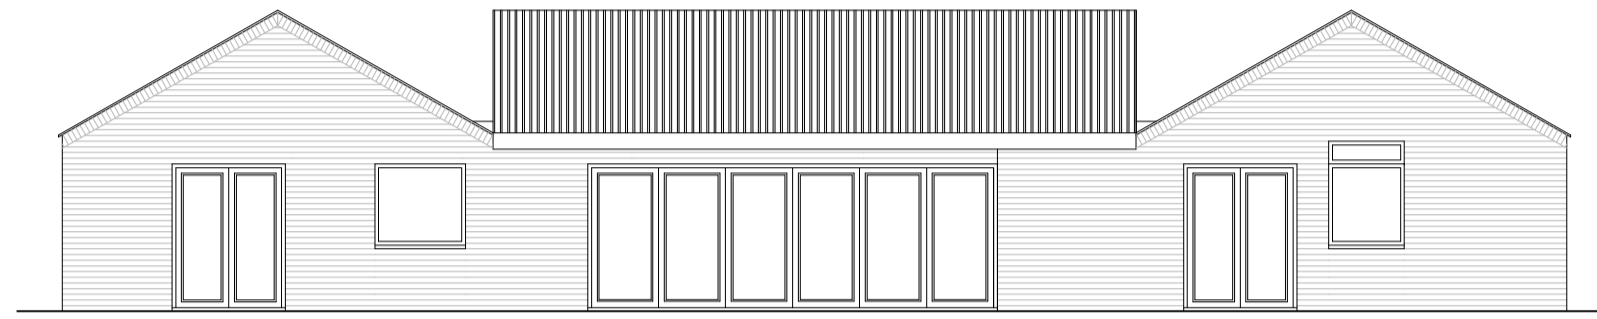


Proposed East Elevation
(Scale 1:100)

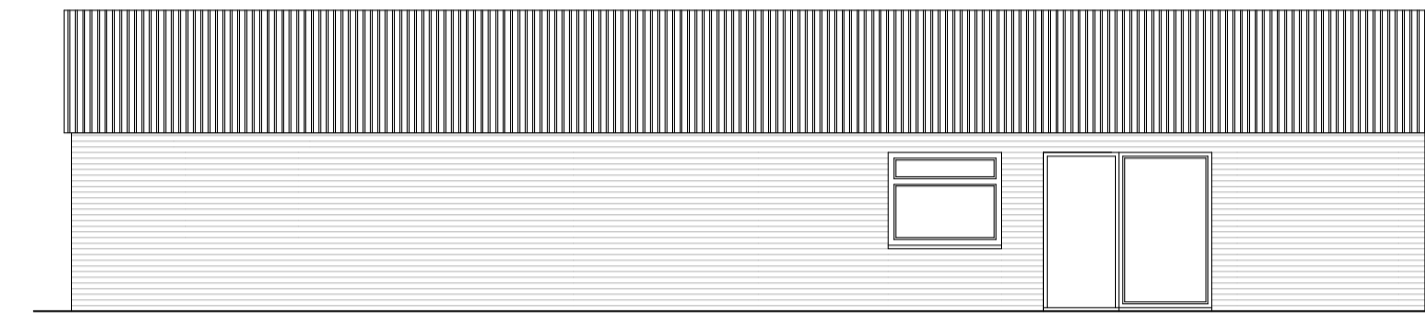

Proposed North Elevation
(Scale 1:100)

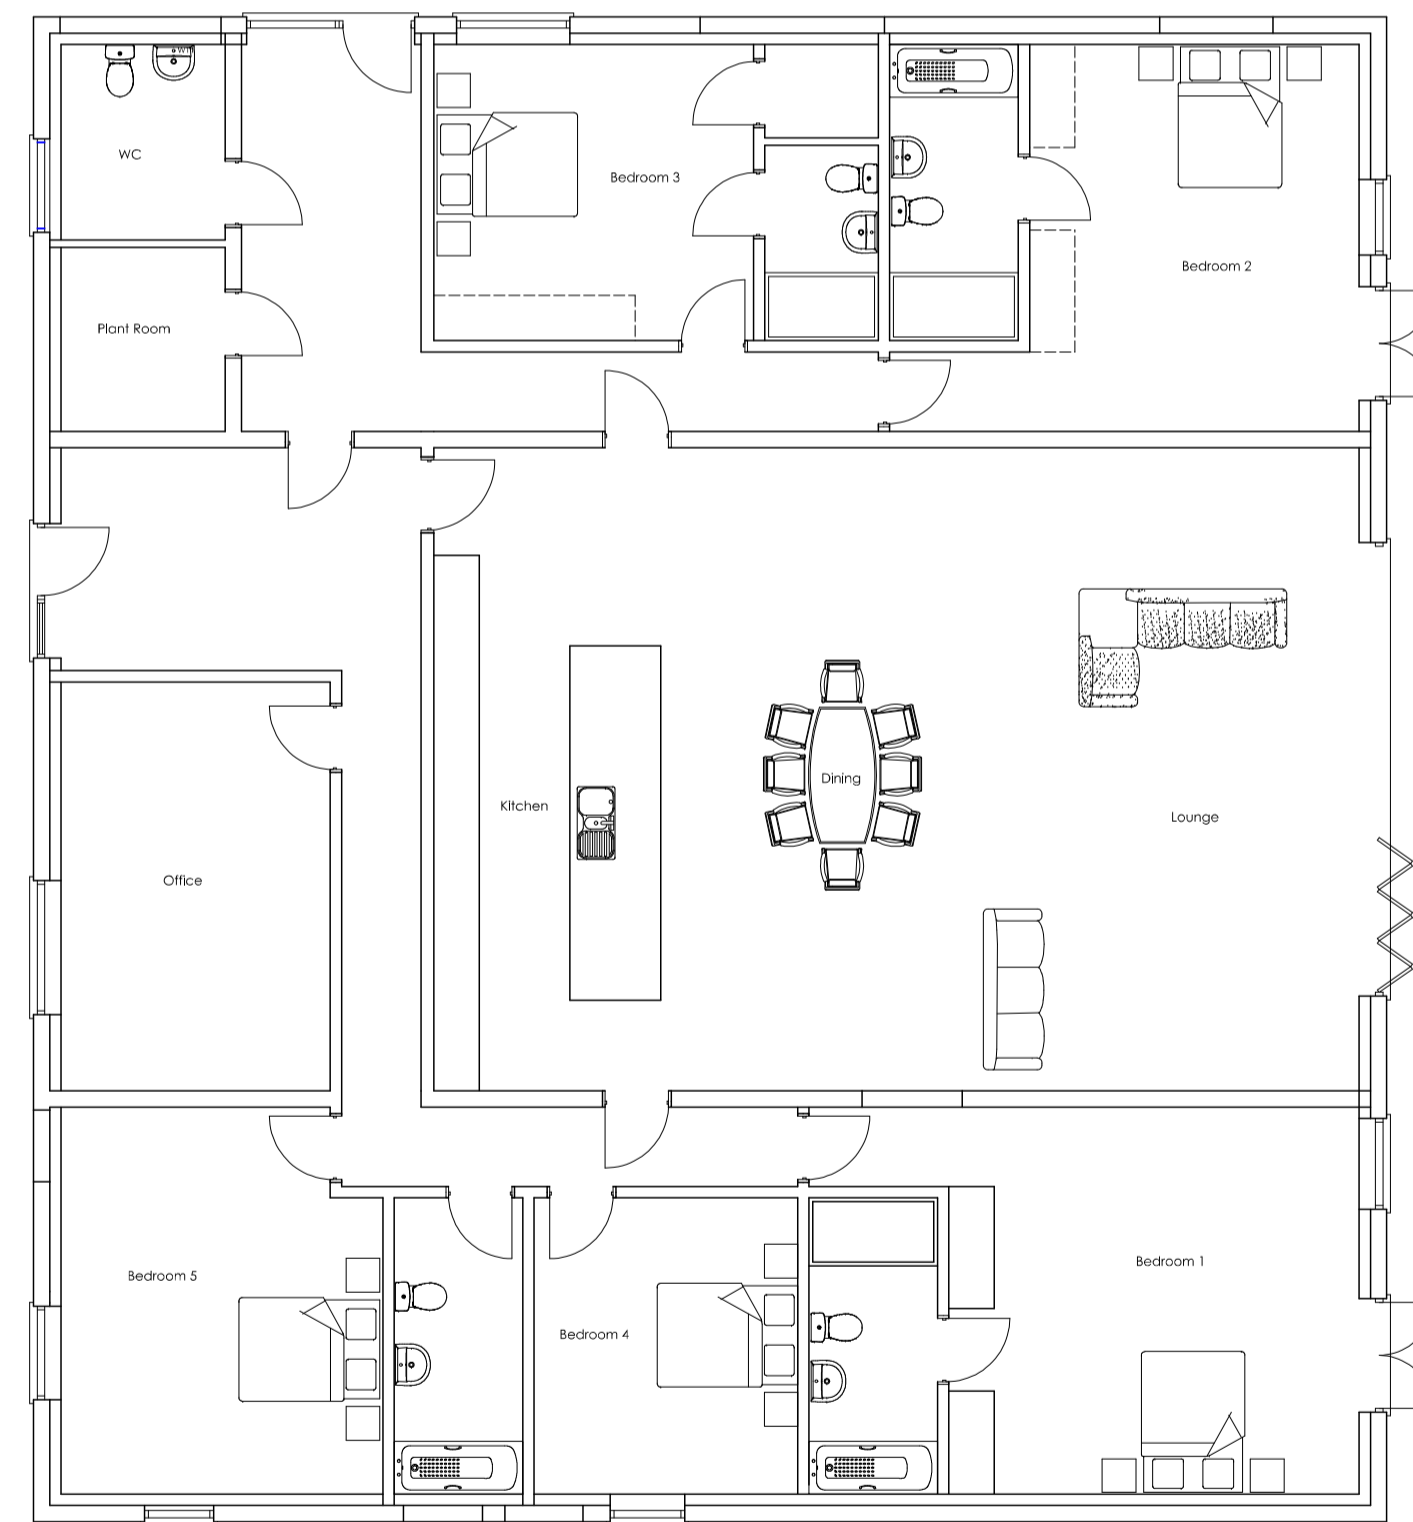

Proposed Floor Plan
(Scale 1:100)

 

Revision	Date	Revision Details
Rev.A	-	-
Rev.B	-	-
Rev.C	-	-
Rev.D	-	-
Rev.E	-	-
Rev.F	-	-
Rev.G	-	-
Rev.H	-	-
Rev.I	-	-
Rev.J	-	-

Client
Bimbo Farm

STATUS:

Drawn: IB

© Copyright



Proposed Plans

Scale: 1:100 | Date: 15.10.23 | Rev / |
Drawing Number: 400-2023-002