



EXISTING ROOF PLAN

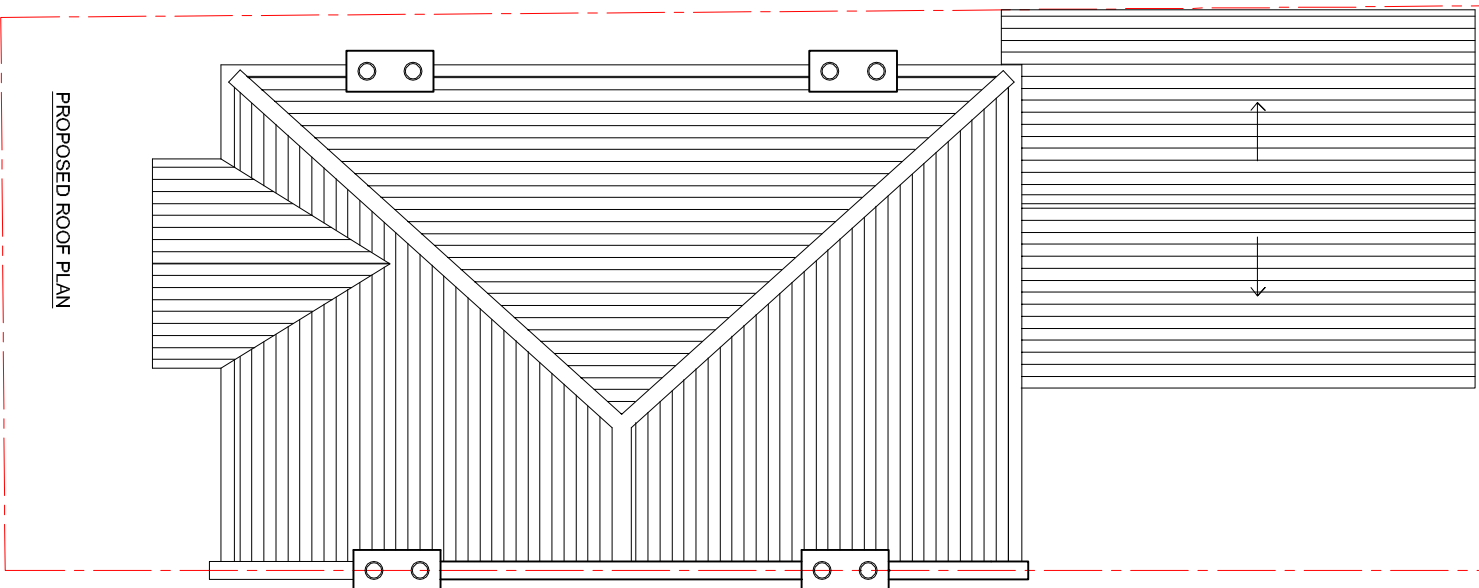

PROPOSED ROOF PLAN

ORIGINATOR

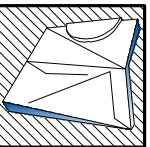

www.dformarchitecture.co.uk

D FORM

ARCHITECTURE

M-078 2432 6055

CLIENT

Mr. Faizul Hoque

PROJECT TITLE

Demolition of an existing ground floor single-storey rear addition (3.24mX4.5m) and erection of a new single-storey 6mX5m rear extension at the ground floor.

DRAWING TITLE

Existing and Proposed Roof Plan

DRAWN BY:

CHECKED BY:

SCALE
1:100 @A3

DRAWING STATUS
Planning

DATE
Oct'23

DRAWING NO.:
09-074

REV: