



RUSKIN AVENUE

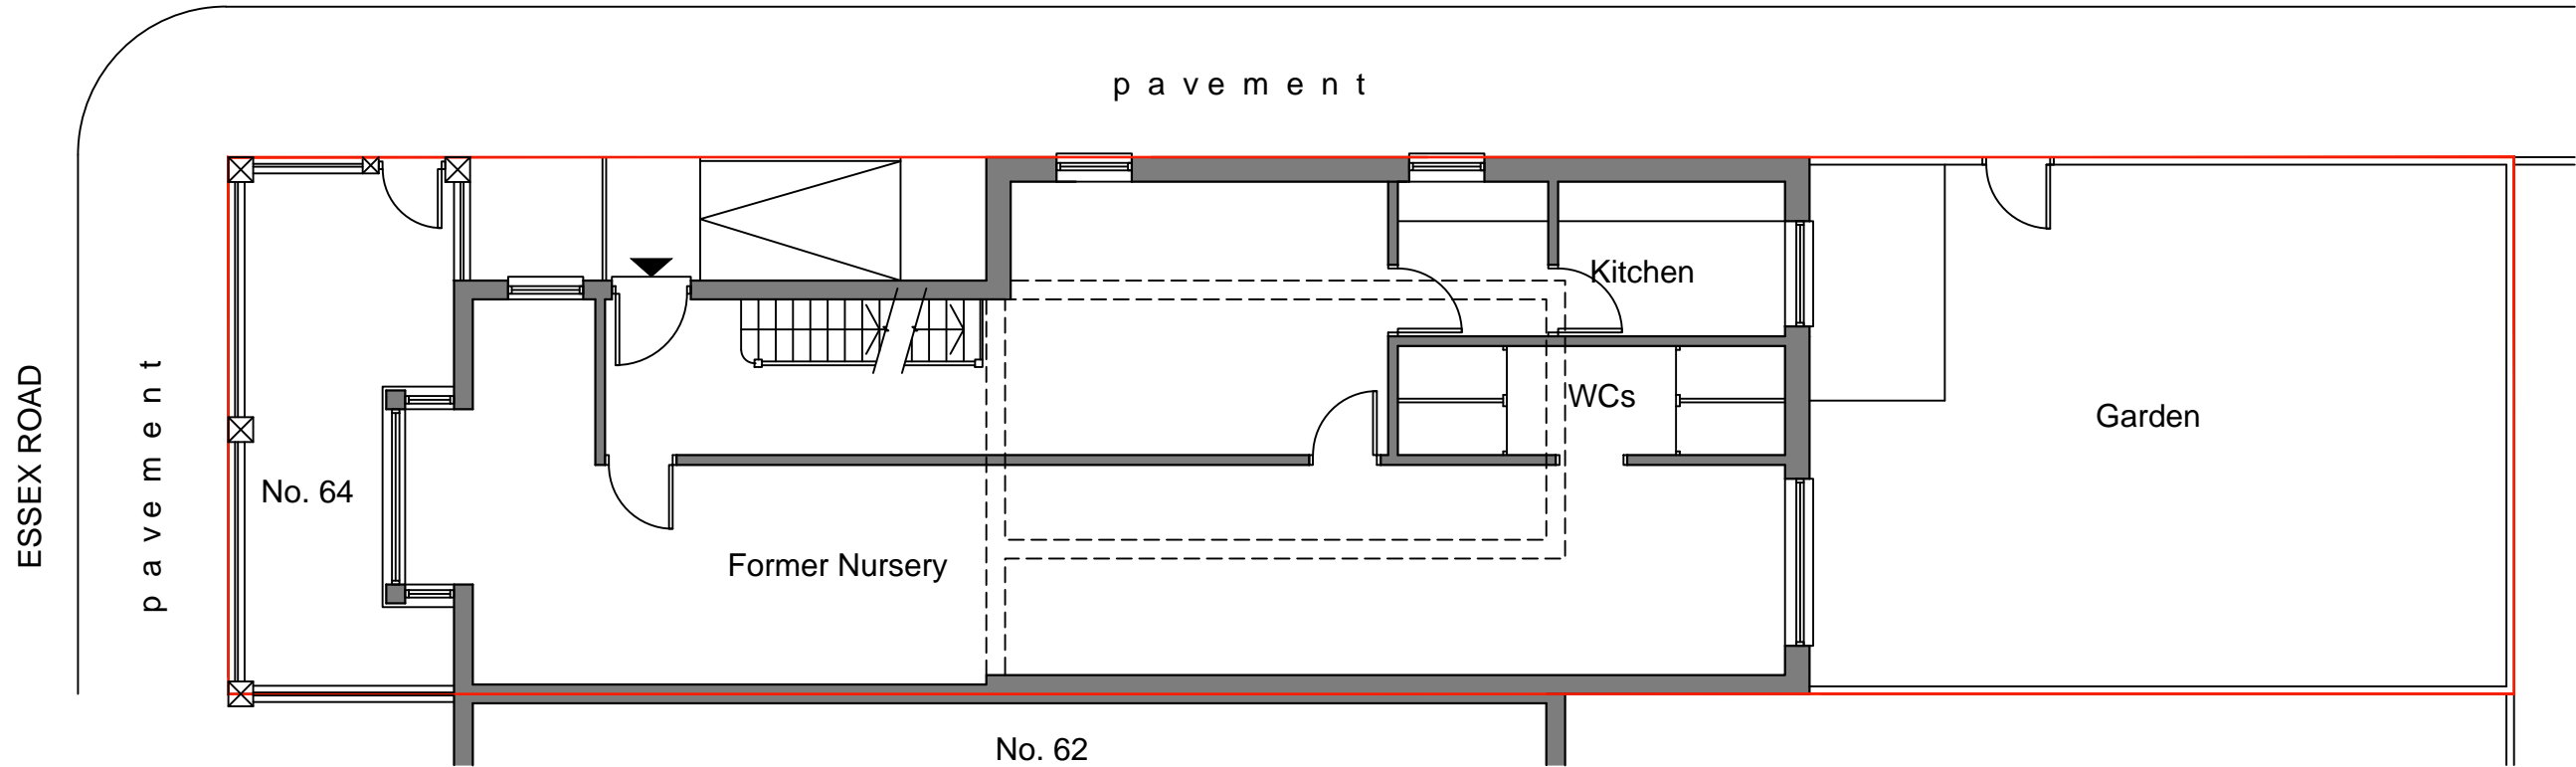

Existing Ground Floor Plan

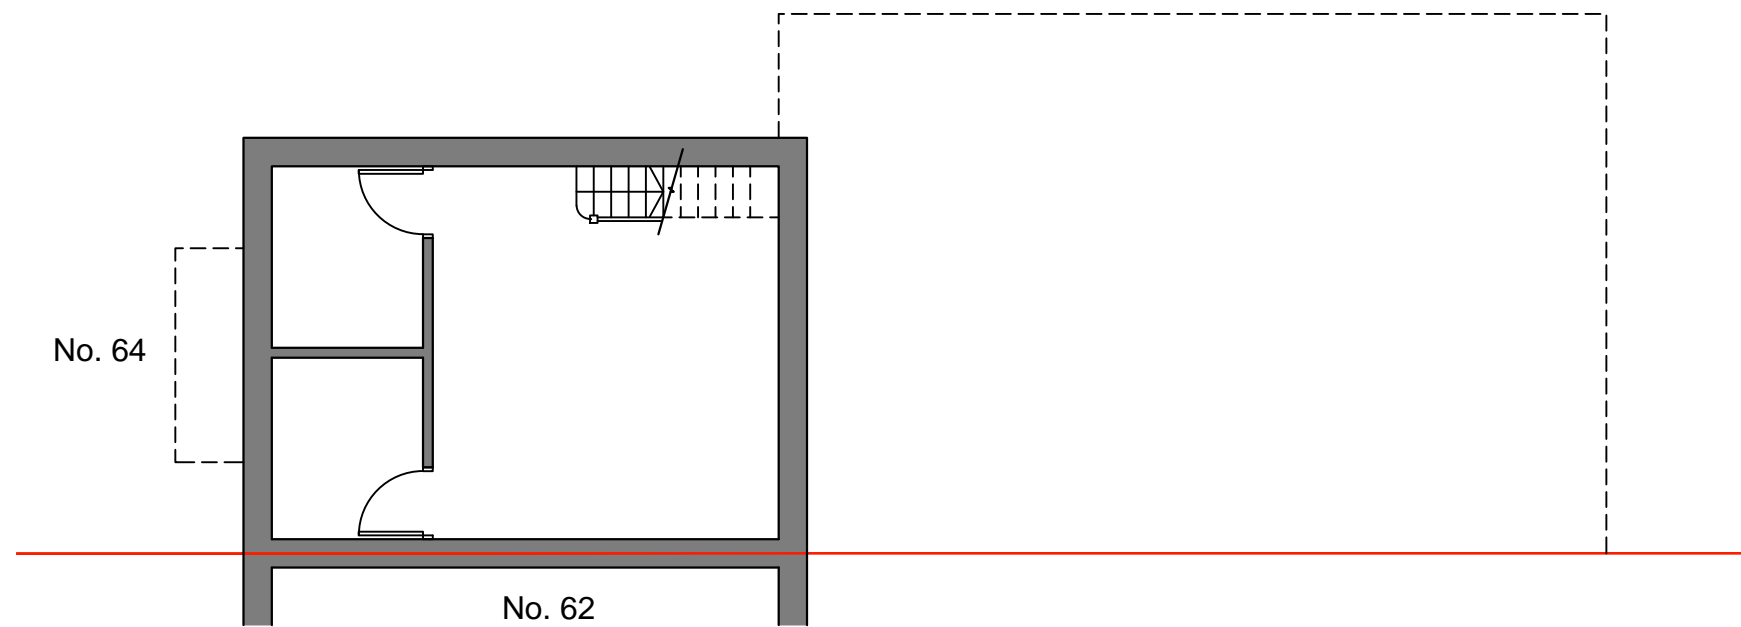


Existing Basement

Gross Internal Floor Area

Basement	33m ²
Ground Floor	106m ²
First Floor	60m ²

Total 199m²

 

SCALE 1:100



standard notes

1. Do not scale this drawing.
2. All dimensions must be checked on site and any discrepancies verified with the architect.
3. Unless shown otherwise, all dimensions are to structural surfaces.

THIS IS NOT A CONSTRUCTION DRAWING. IT IS UNSUITABLE FOR THE PURPOSE OF CONSTRUCTION AND MUST ON NO ACCOUNT BE USED AS SUCH.

revisions

date

06.10.2023

client

A&K Enterprise (UK) Limited

stage

P

project

64 Essex Road
Manor Park, London E12 6RE

drawing

Existing Basement & Ground Floor Plan

drawn by

AB

checked by

BM

job number

2023/02

drawing number

03

revision


--

scale


1:100@A3




t: 020 7377 1040
email: info@ankurarchitects.co.uk
web: www.ankurarchitects.co.uk

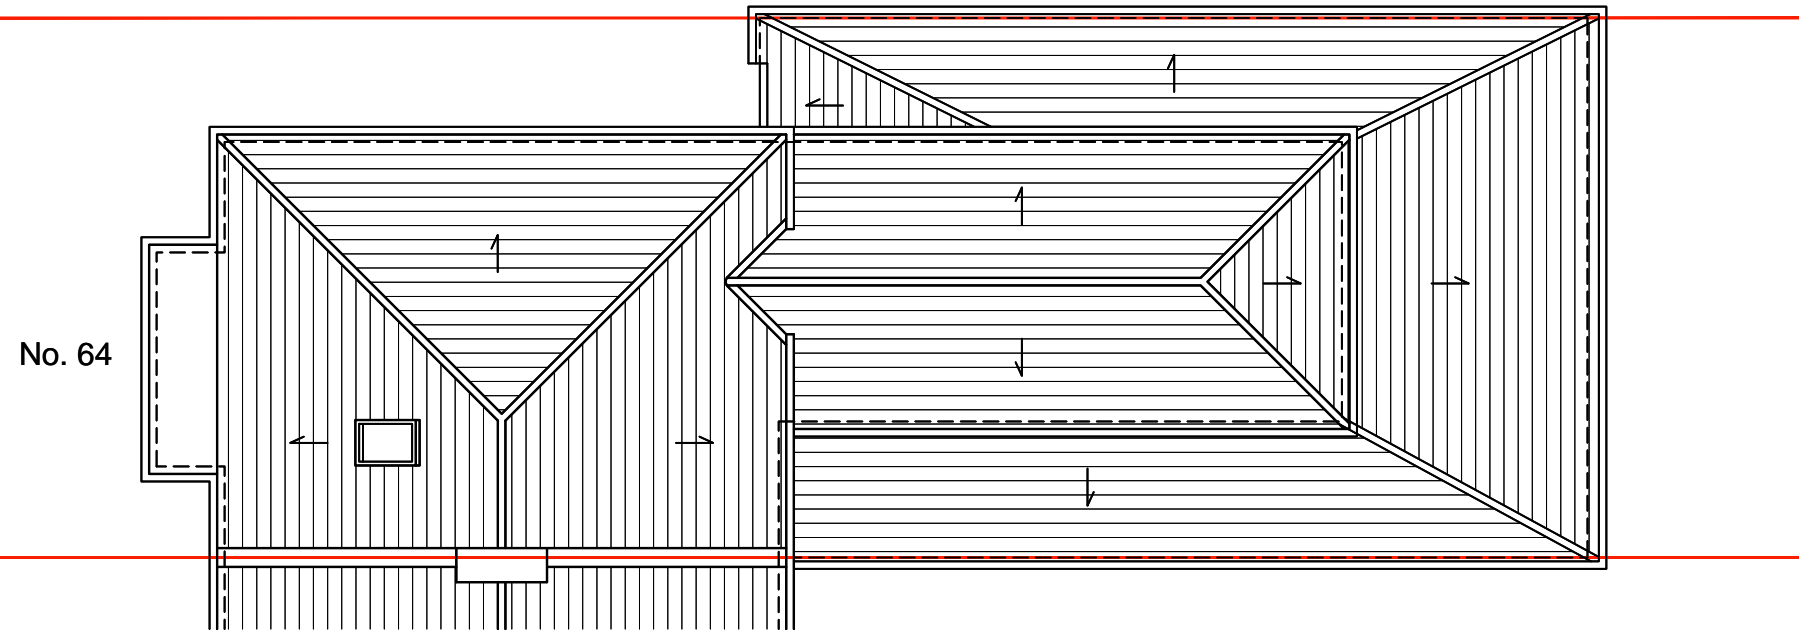

Existing Roof Plan

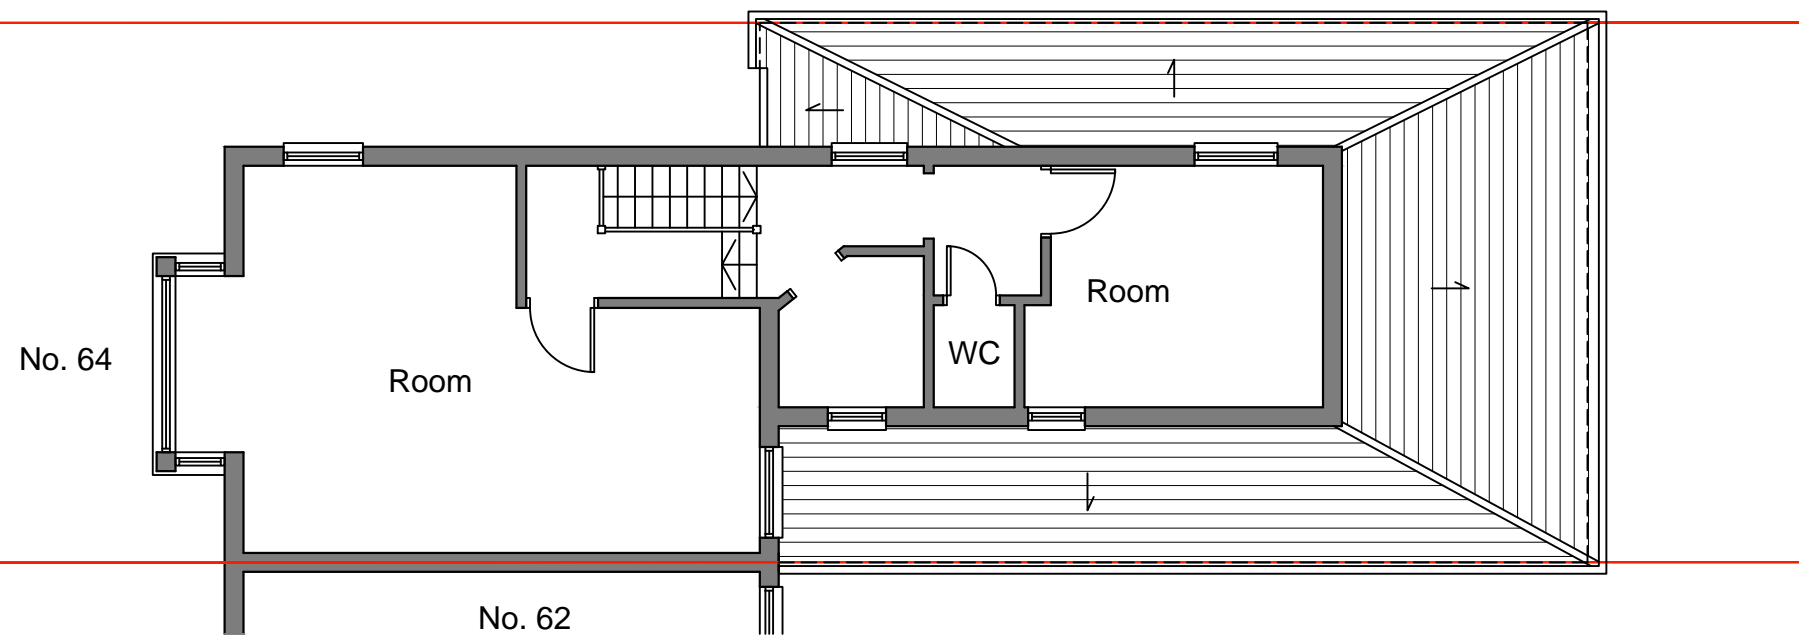

Existing First Floor Plan

 

SCALE 1:100



standard notes

1. Do not scale this drawing.
2. All dimensions must be checked on site and any discrepancies verified with the architect.
3. Unless shown otherwise, all dimensions are to structural surfaces.

THIS IS NOT A CONSTRUCTION DRAWING. IT IS UNSUITABLE FOR THE PURPOSE OF CONSTRUCTION AND MUST ON NO ACCOUNT BE USED AS SUCH.

revisions

date

06.10.2023

client

A&K Enterprise (UK) Limited

stage

P

project

64 Essex Road
Manor Park, London E12 6RE

drawing

Existing First Floor & Roof Plan

drawn by

AB

checked by

BM

job number

2023/02

drawing number

04

revision



--

scale

1:100@A3



t: 020 7377 1040
email: info@ankurarchitects.co.uk
web: www.ankurarchitects.co.uk

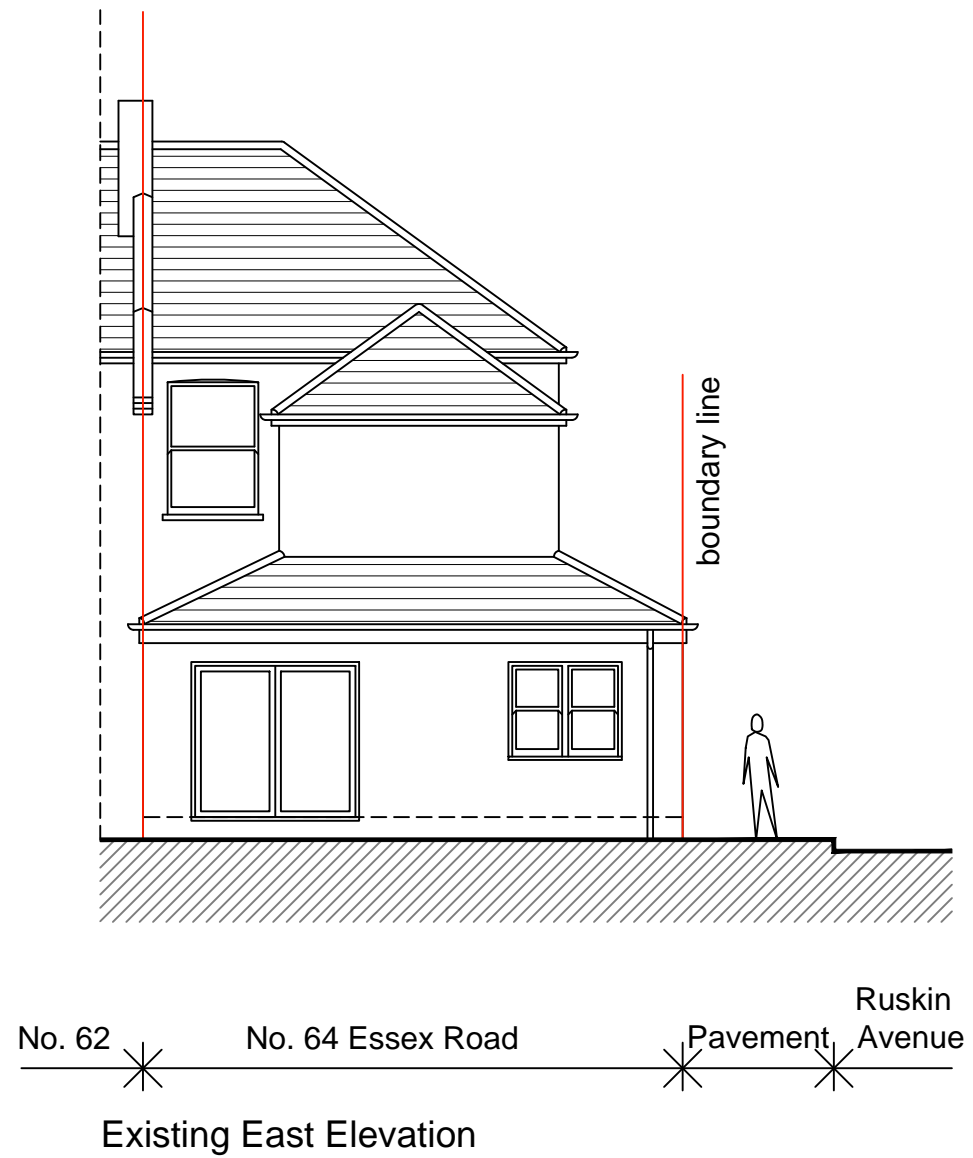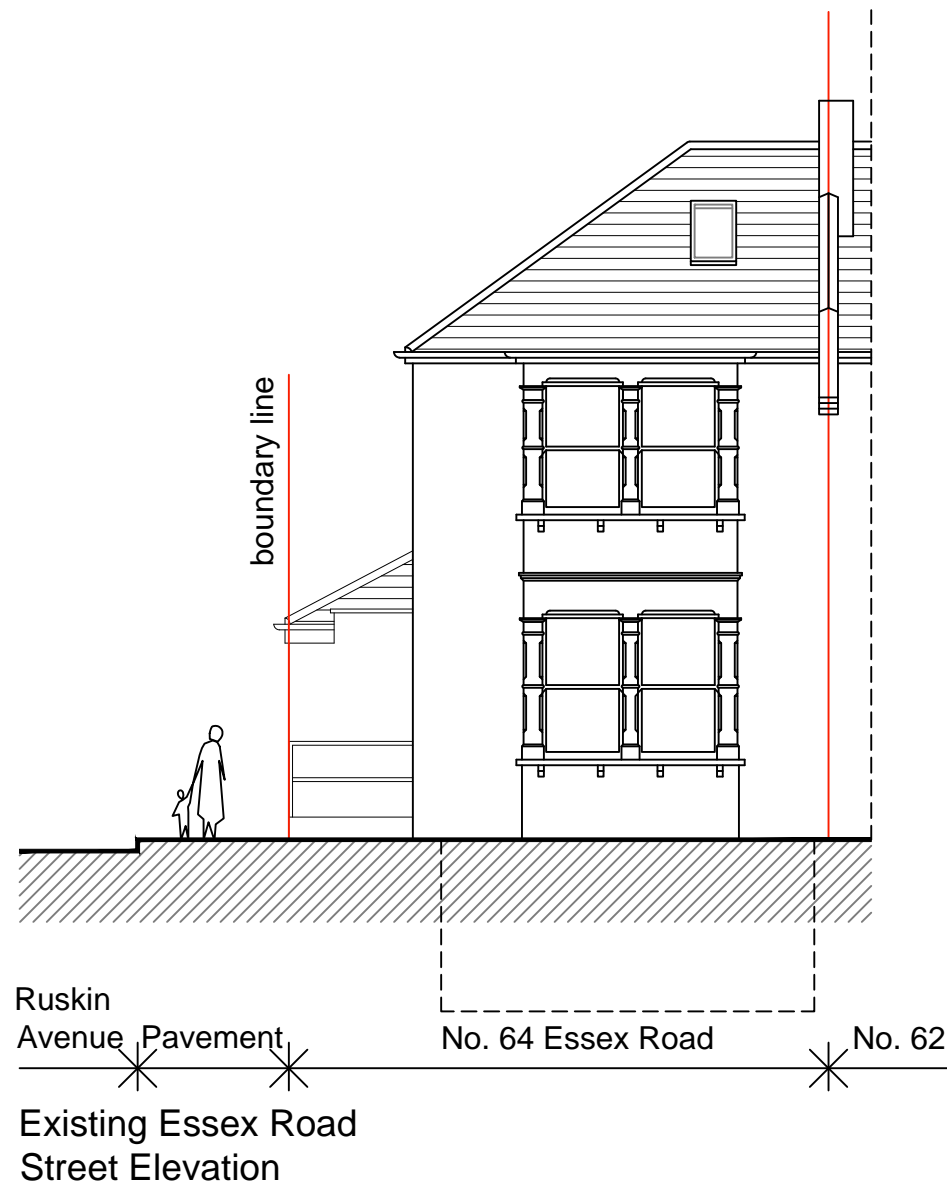

SCALE 1:100



standard notes

1. Do not scale this drawing.
2. All dimensions must be checked on site and any discrepancies verified with the architect.
3. Unless shown otherwise, all dimensions are to structural surfaces.

THIS IS NOT A CONSTRUCTION DRAWING. IT IS UNSUITABLE FOR THE PURPOSE OF CONSTRUCTION AND MUST ON NO ACCOUNT BE USED AS SUCH.

revisions

date

06.10.2023

client

A&K Enterprise (UK) Limited

stage

P

project

64 Essex Road
Manor Park, London E12 6RE

drawing

Existing Essex Road Street Elevation &
East Elevation

drawn by

AB

checked by

BM

job number

2023/02

drawing number

05

revision

--

scale

1:100@A3



t: 020 7377 1040
email: info@ankurarchitects.co.uk
web: www.ankurarchitects.co.uk



Existing Ruskin Avenue
Street Elevation

SCALE 1:100



standard notes

1. Do not scale this drawing.
2. All dimensions must be checked on site and any discrepancies verified with the architect.
3. Unless shown otherwise, all dimensions are to structural surfaces.

THIS IS NOT A CONSTRUCTION DRAWING. IT IS UNSUITABLE FOR THE PURPOSE OF CONSTRUCTION AND MUST ON NO ACCOUNT BE USED AS SUCH.

revisions

date

06.10.2023

client

A&K Enterprise (UK) Limited

stage

P

project

64 Essex Road
Manor Park, London E12 6RE

drawing

Existing Ruskin Avenue Street Elevation

drawn by

AB

checked by

BM

job number

2023/02

drawing number

06

revision


--

scale

1:100@A3



t: 020 7377 1040
email: info@ankurarchitects.co.uk
web: www.ankurarchitects.co.uk

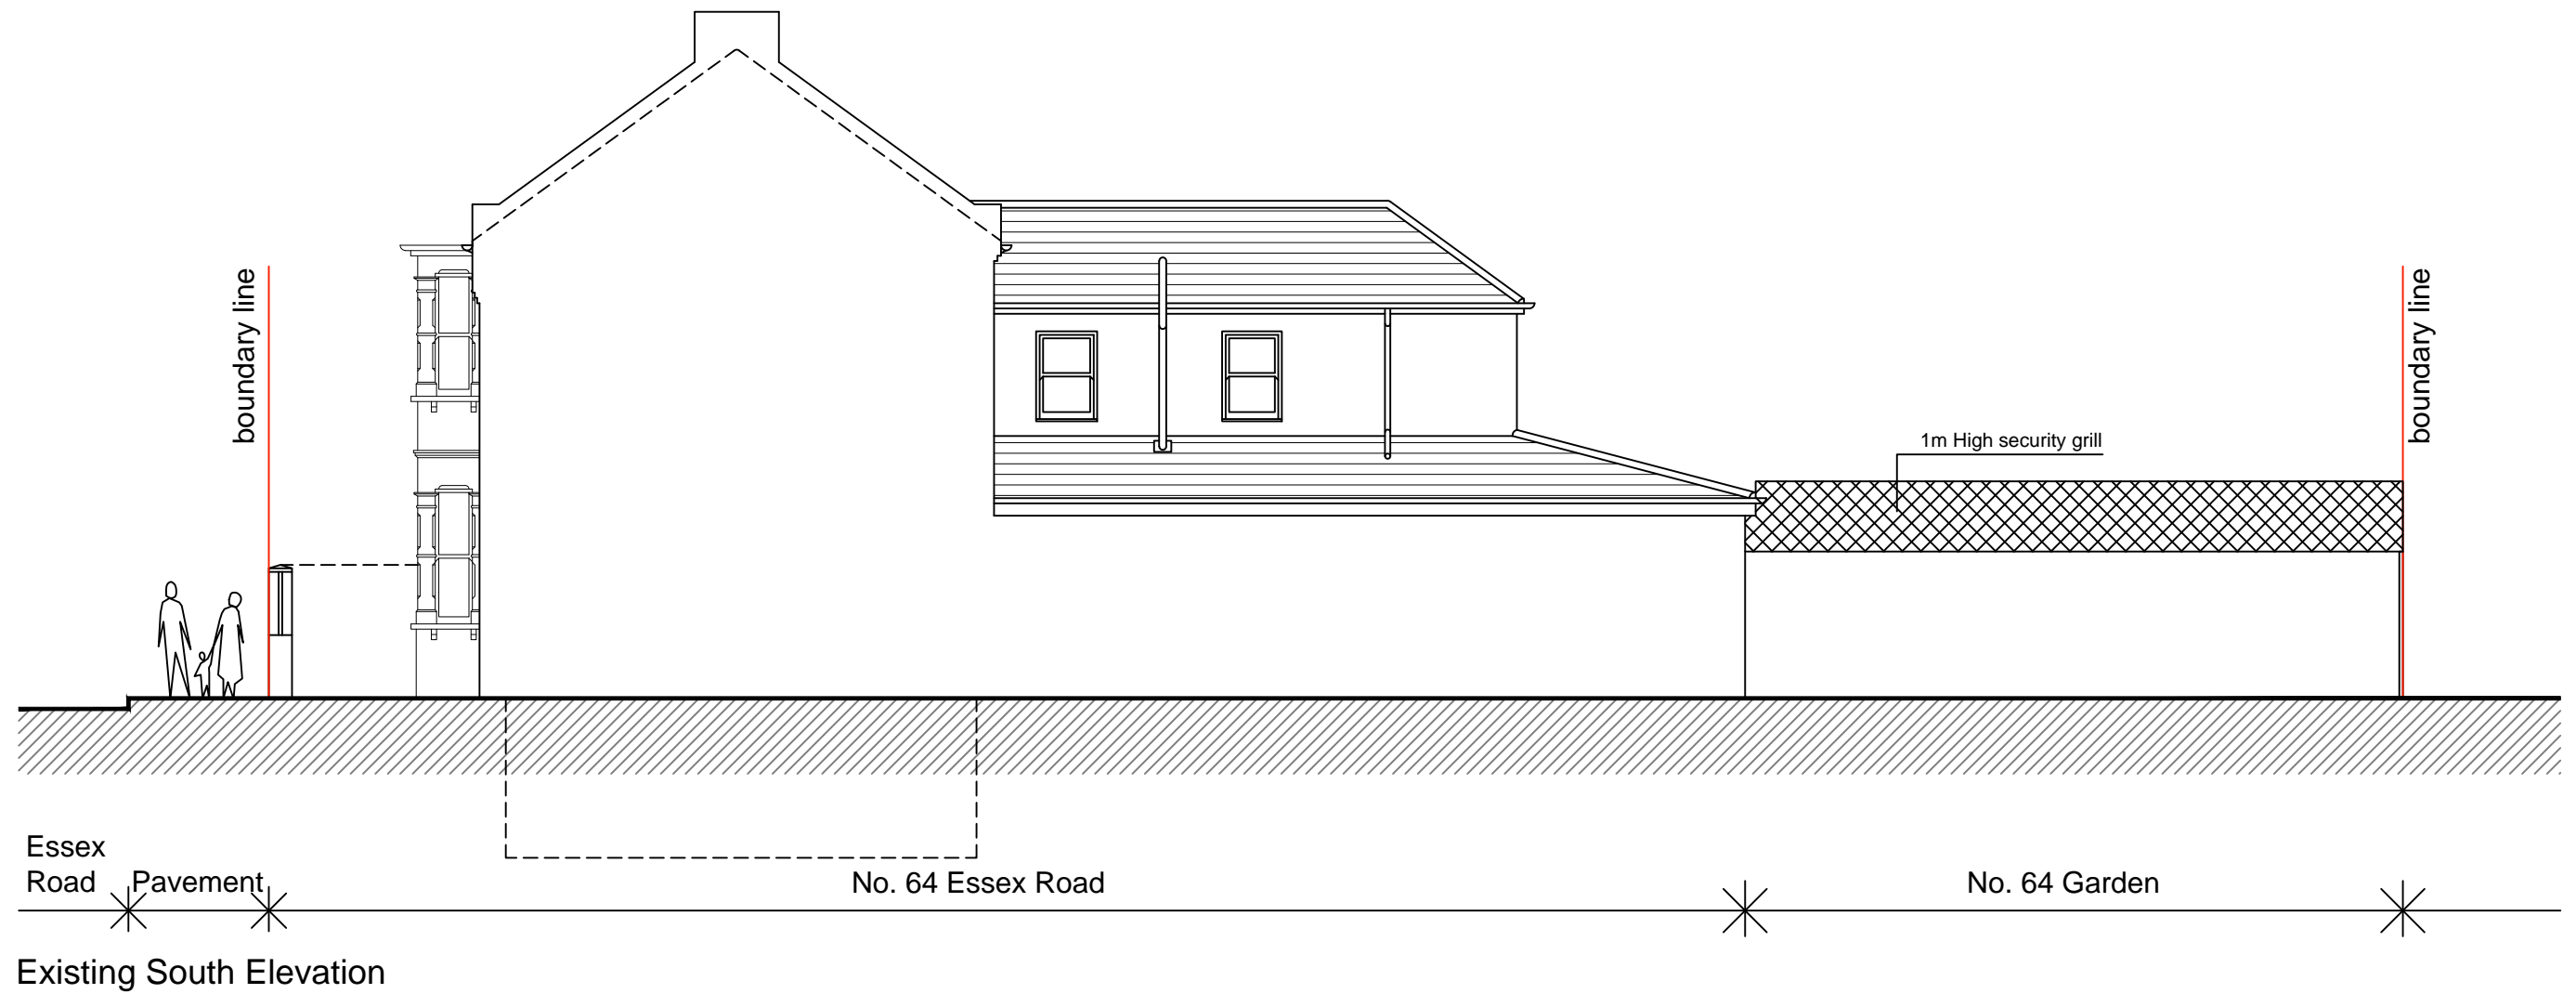

SCALE 1:100



standard notes

1. Do not scale this drawing.
2. All dimensions must be checked on site and any discrepancies verified with the architect.
3. Unless shown otherwise, all dimensions are to structural surfaces.

THIS IS NOT A CONSTRUCTION DRAWING. IT IS UNSUITABLE FOR THE PURPOSE OF CONSTRUCTION AND MUST ON NO ACCOUNT BE USED AS SUCH.

revisions

date

06.10.2023

client

A&K Enterprise (UK) Limited

stage

P

project

64 Essex Road
Manor Park, London E12 6RE

drawing

Existing South Elevation

drawn by

AB

checked by

BM

job number

2023/02

drawing number

07

revision

--

scale

1:100@A3

ANKUR
ARCHITECTS

t: 020 7377 1040
email: info@ankurarchitects.co.uk
web: www.ankurarchitects.co.uk