


IMPORTANT NOTES

Contractors must check all dimensions on site. Only figured dimensions are to be worked from. Discrepancies must be reported to the Architect or Engineer before proceeding.
© This drawing is copyright




1 Existing East Elevation
Scale: 1:50

0 0.5 1 2 5 m
SCALE 1:50

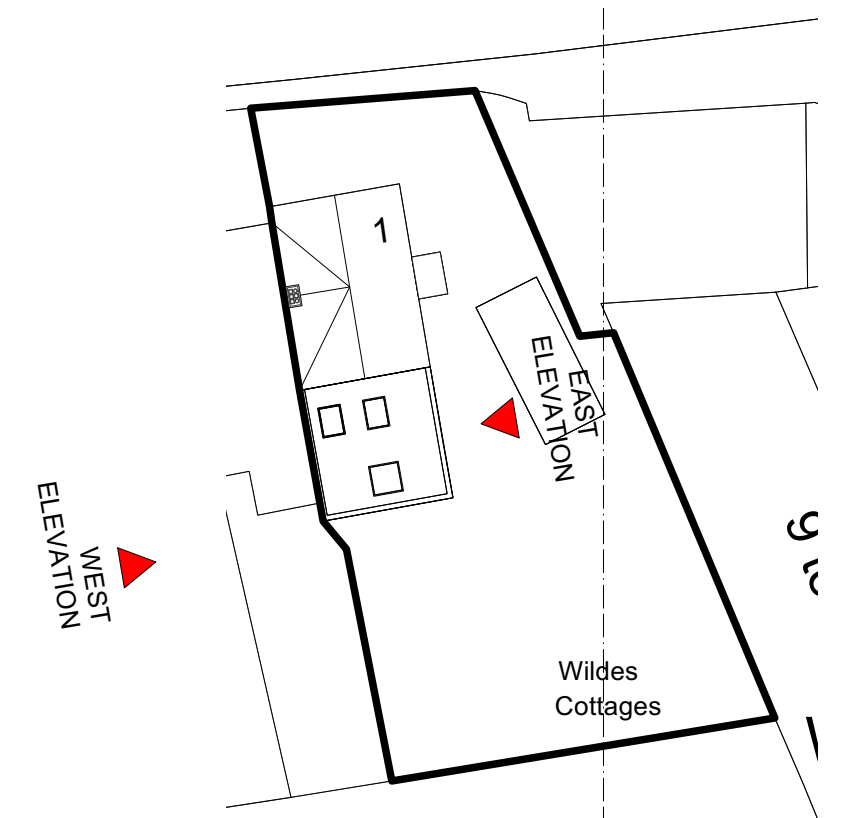

3 Key Plan
Scale: 1:300

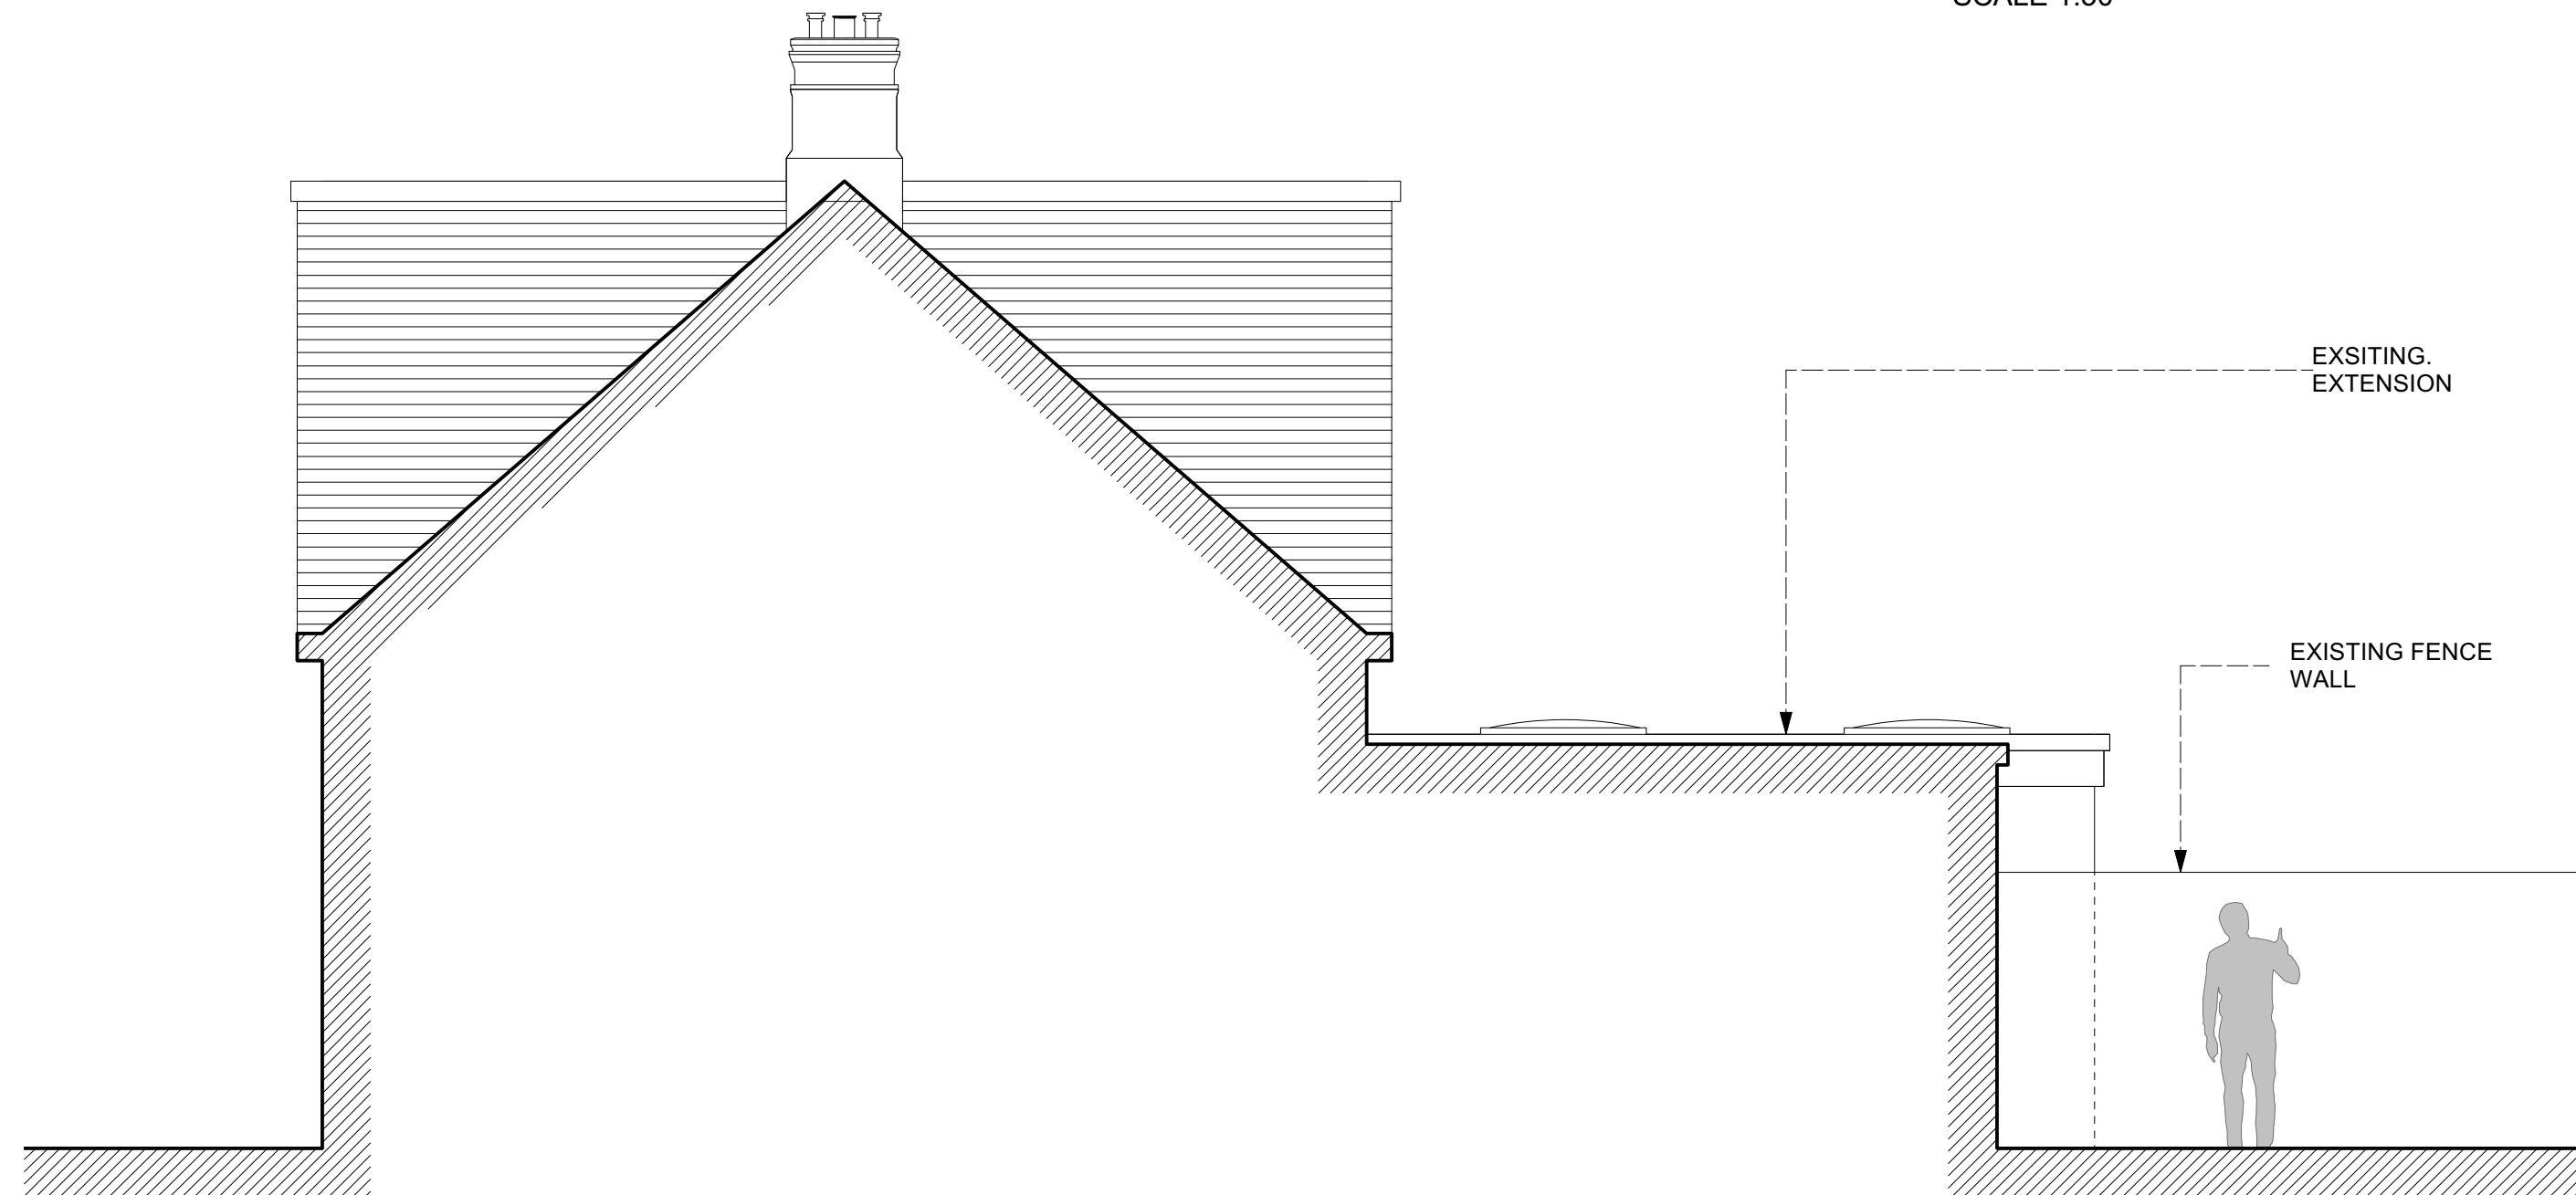

2 Existing West Elevation
Scale: 1:50

| Revision | Description | Drawn | Checked | Date | | | | | |
|-------------|--------------------------|-------------|-------------------------------------|--------|--------------------------|--------------|--------------------------|----------|--------------------------|
| C | | | | | | | | | |
| Preliminary | <input type="checkbox"/> | Information | <input checked="" type="checkbox"/> | Tender | <input type="checkbox"/> | Construction | <input type="checkbox"/> | As Built | <input type="checkbox"/> |