
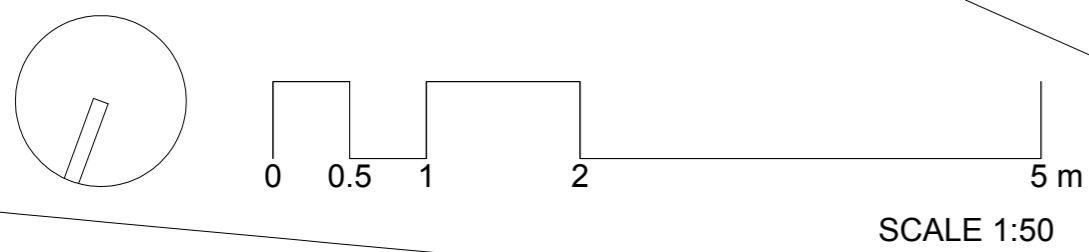
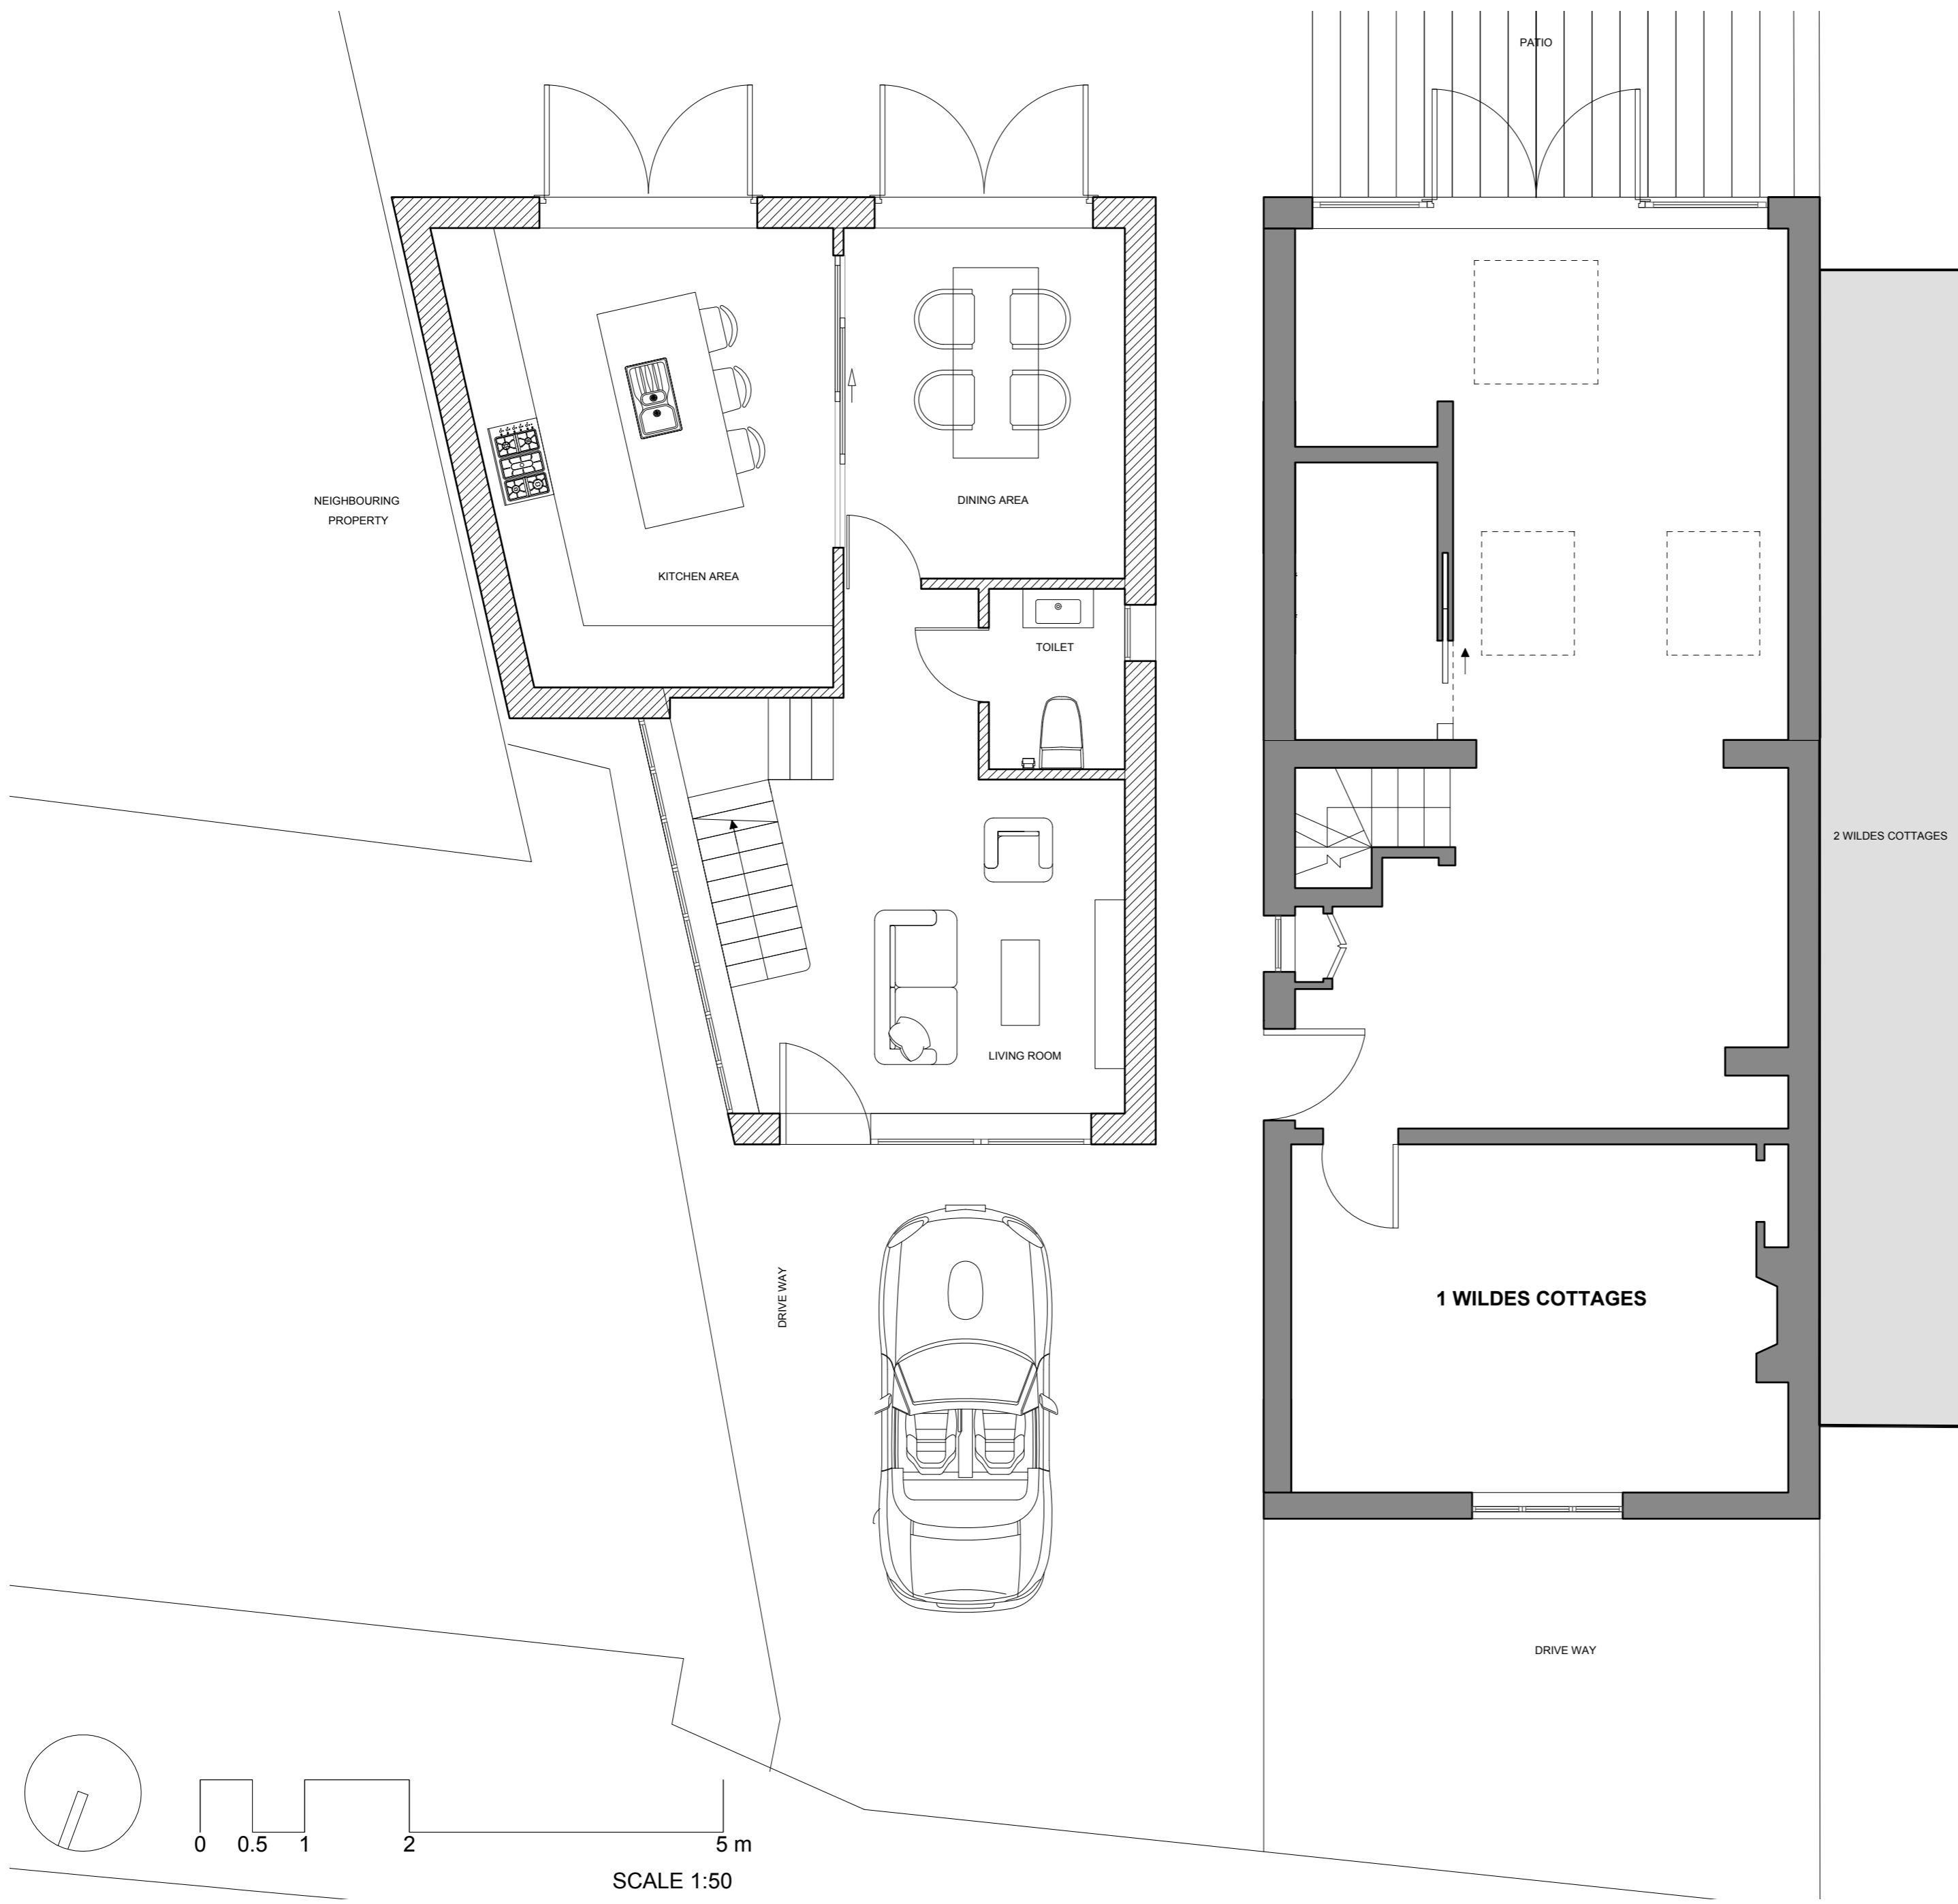


**IMPORTANT NOTES**

Contractors must check all dimensions on site. Only figured dimensions are to be worked from. Discrepancies must be reported to the Architect or Engineer before proceeding.  
© This drawing is copyright

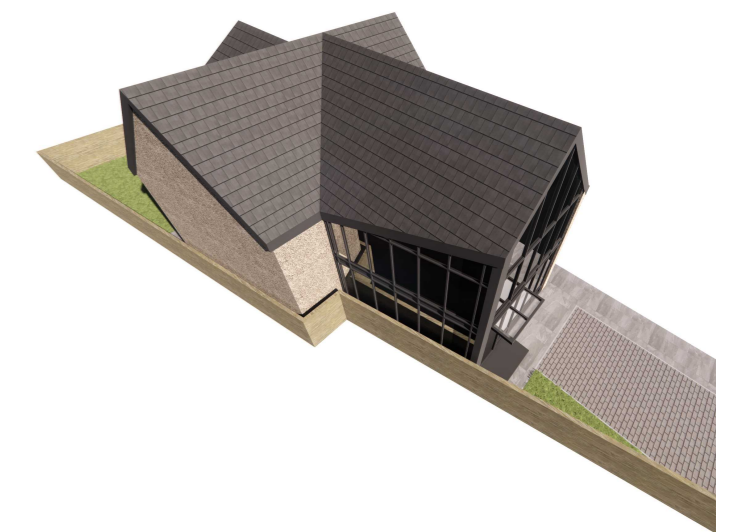

**1** Proposed Ground Floor Plan  
Scale: 1:50

| Revision    | Description  | Drawn                    | Checked                  | Date                     |
|-------------|--------------|--------------------------|--------------------------|--------------------------|
| Preliminary | Information  | <input type="checkbox"/> | <input type="checkbox"/> | <input type="checkbox"/> |
|             | Tender       | <input type="checkbox"/> | <input type="checkbox"/> | <input type="checkbox"/> |
|             | Construction | <input type="checkbox"/> | <input type="checkbox"/> | <input type="checkbox"/> |
|             | As Built     | <input type="checkbox"/> | <input type="checkbox"/> | <input type="checkbox"/> |