


IMPORTANT NOTES

Contractors must check all dimensions on site. Only figured dimensions are to be worked from. Discrepancies must be reported to the Architect or Engineer before proceeding.
© This drawing is copyright



1 **Wildes Cottages Combined Front Elevation**
Scale: 1:50

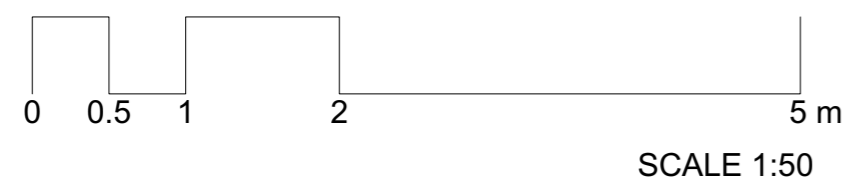

Revision	Description	Drawn	Checked	Date					
Preliminary	<input type="checkbox"/>	Information	<input checked="" type="checkbox"/>	Tender	<input type="checkbox"/>	Construction	<input type="checkbox"/>	As Built	<input type="checkbox"/>