


PROPOSED RIGHT SIDE ELEVATION



PROPOSED REAR ELEVATION

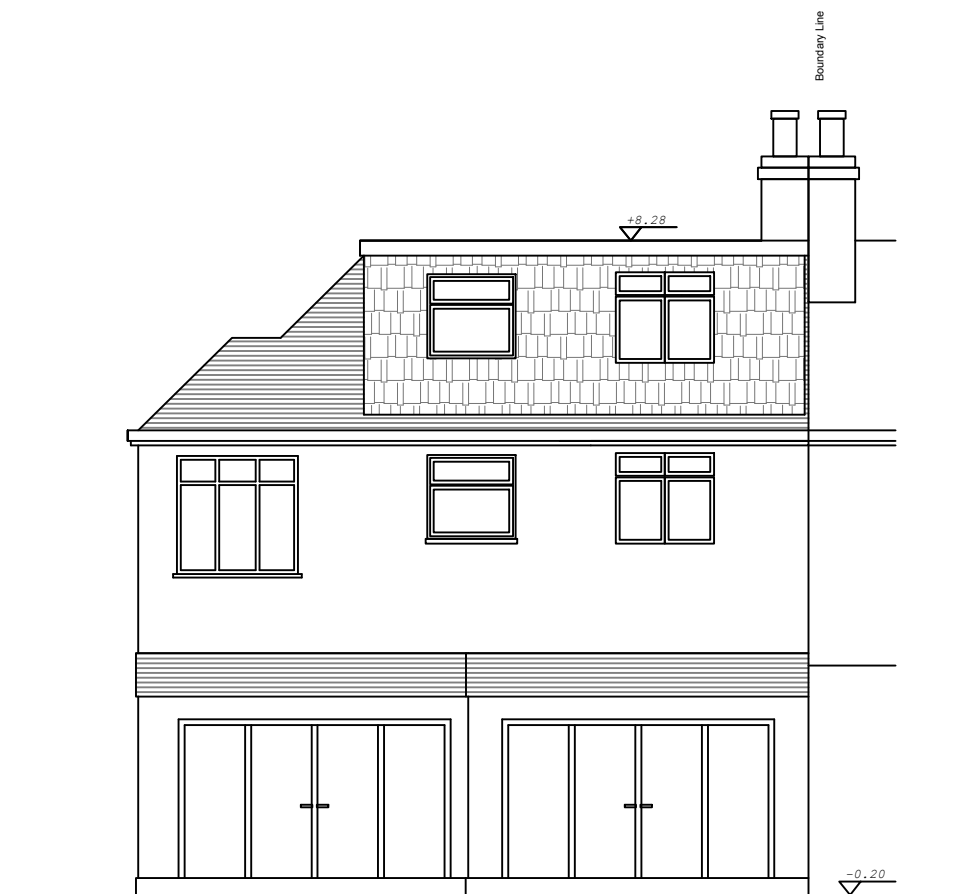

PROPOSED FRONT ELEVATION

Scale 1 : 100 @ A3



Property Address	Client		Scale	ARM Design & Build Ltd Suit 210, Kingfisher House, Restmor Way, Wallington, SM6 7AH Telephone: 07816587548
141 Matlock Crescent, SM3 9SY			1:100 @ A3	
	Description	Drawing No.		
	Proposed Elevations	006-141MC		