

Initial Issue based on Architects Draw No. -		Initial
No	Date	Revision


<p>Mr A Freeman 51 Jenny Beddett Lane Mansfield NG18 4HP Telephone 07712 788108 Email andy@brooklyninc.co.uk</p>	
--	--

Client	-
Architect	-


Proposed Detached Garage.

Scale	1:50@A1	Scale	27.09.2023	Project No	AP	Checked	AP
Drawn By	11:00@AS						


Proposed Elevations

 


Job No. 001

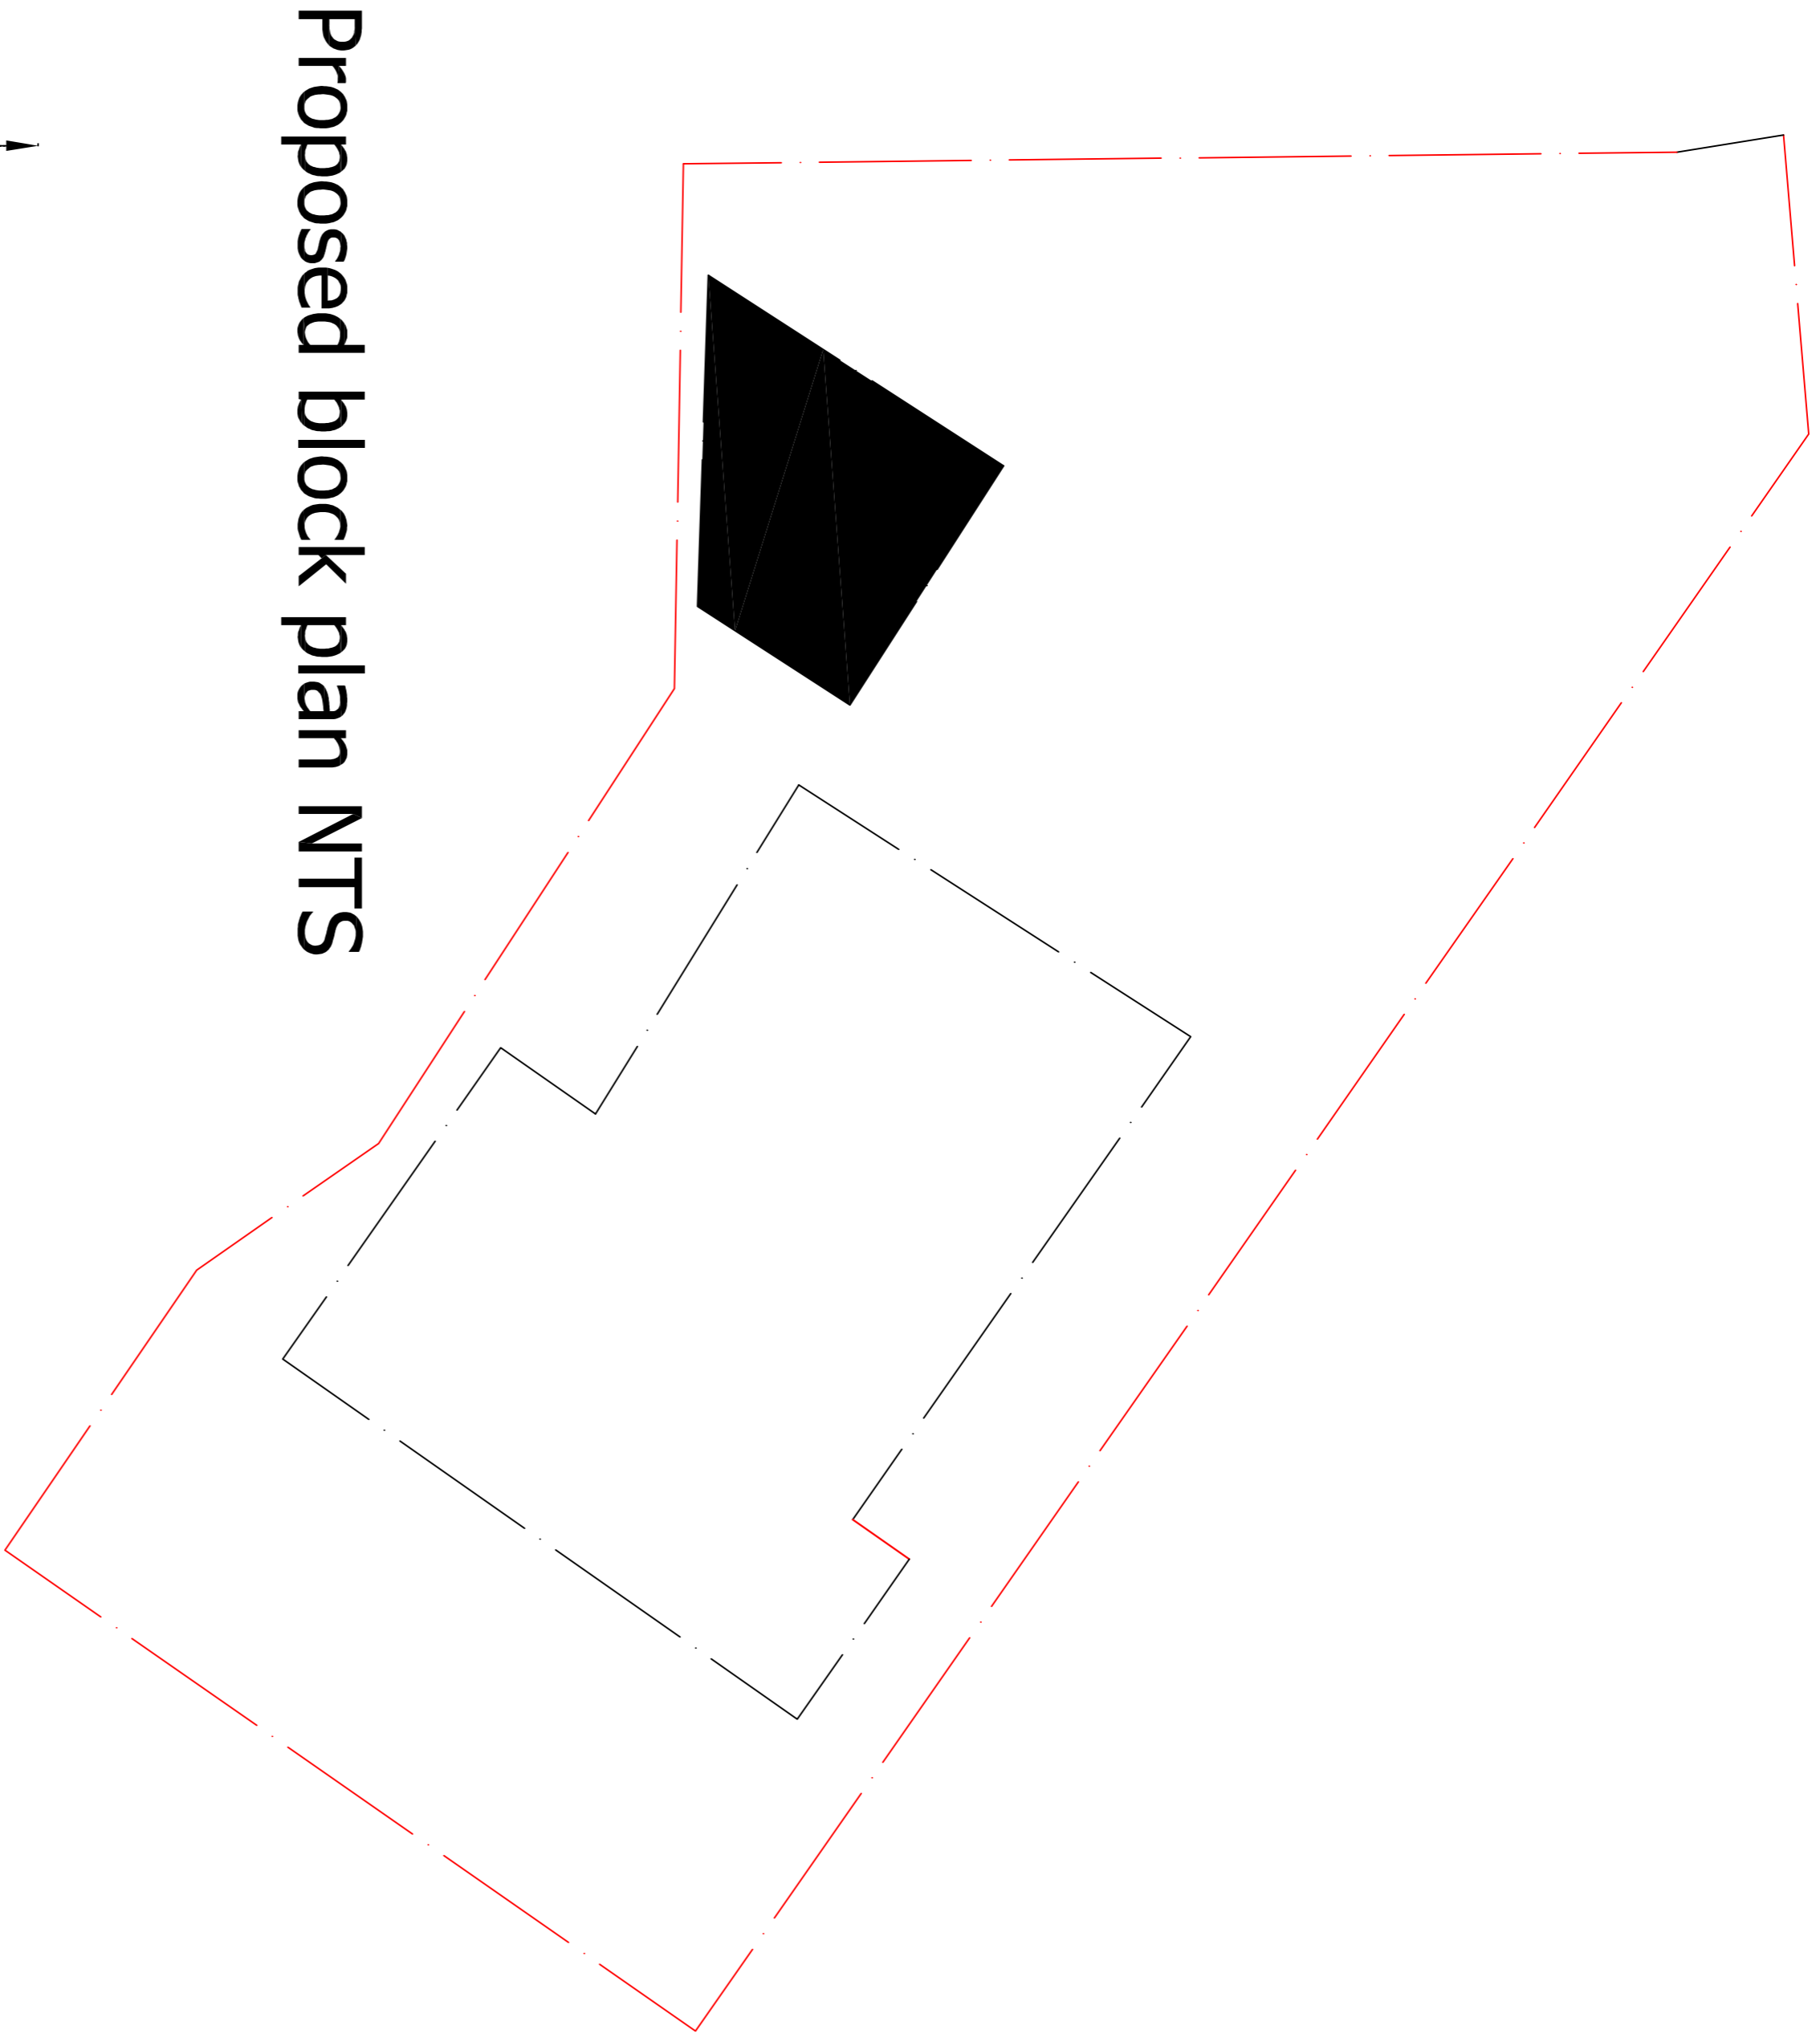

Proposed block plan NTS

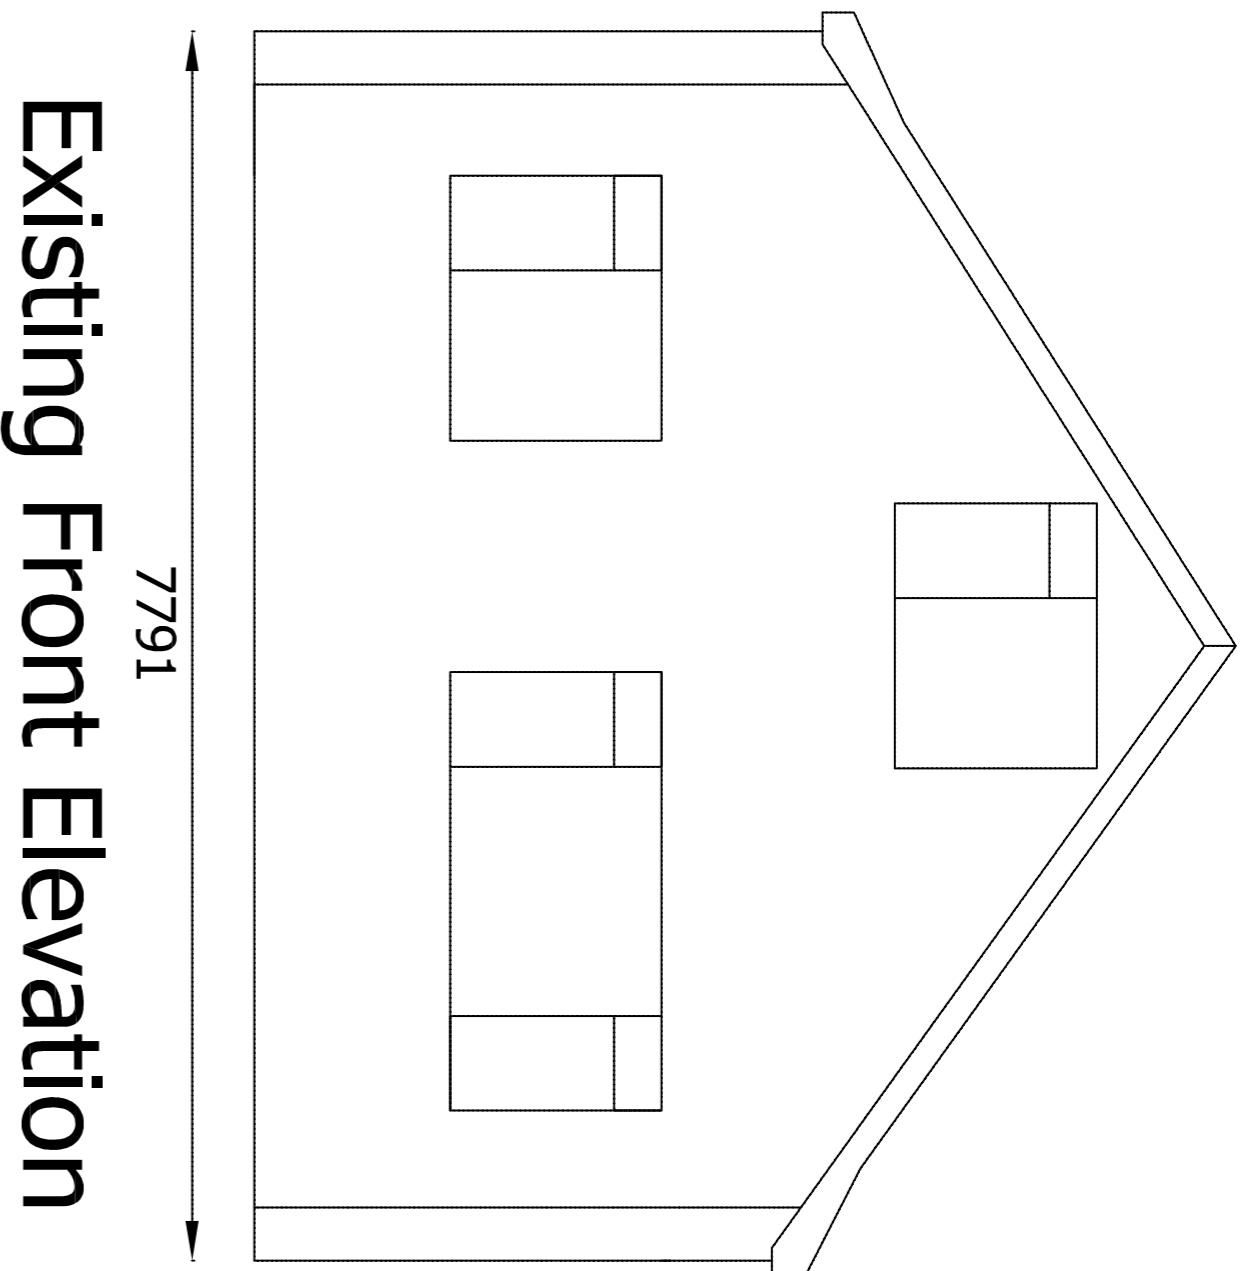

Existing Front Elevation

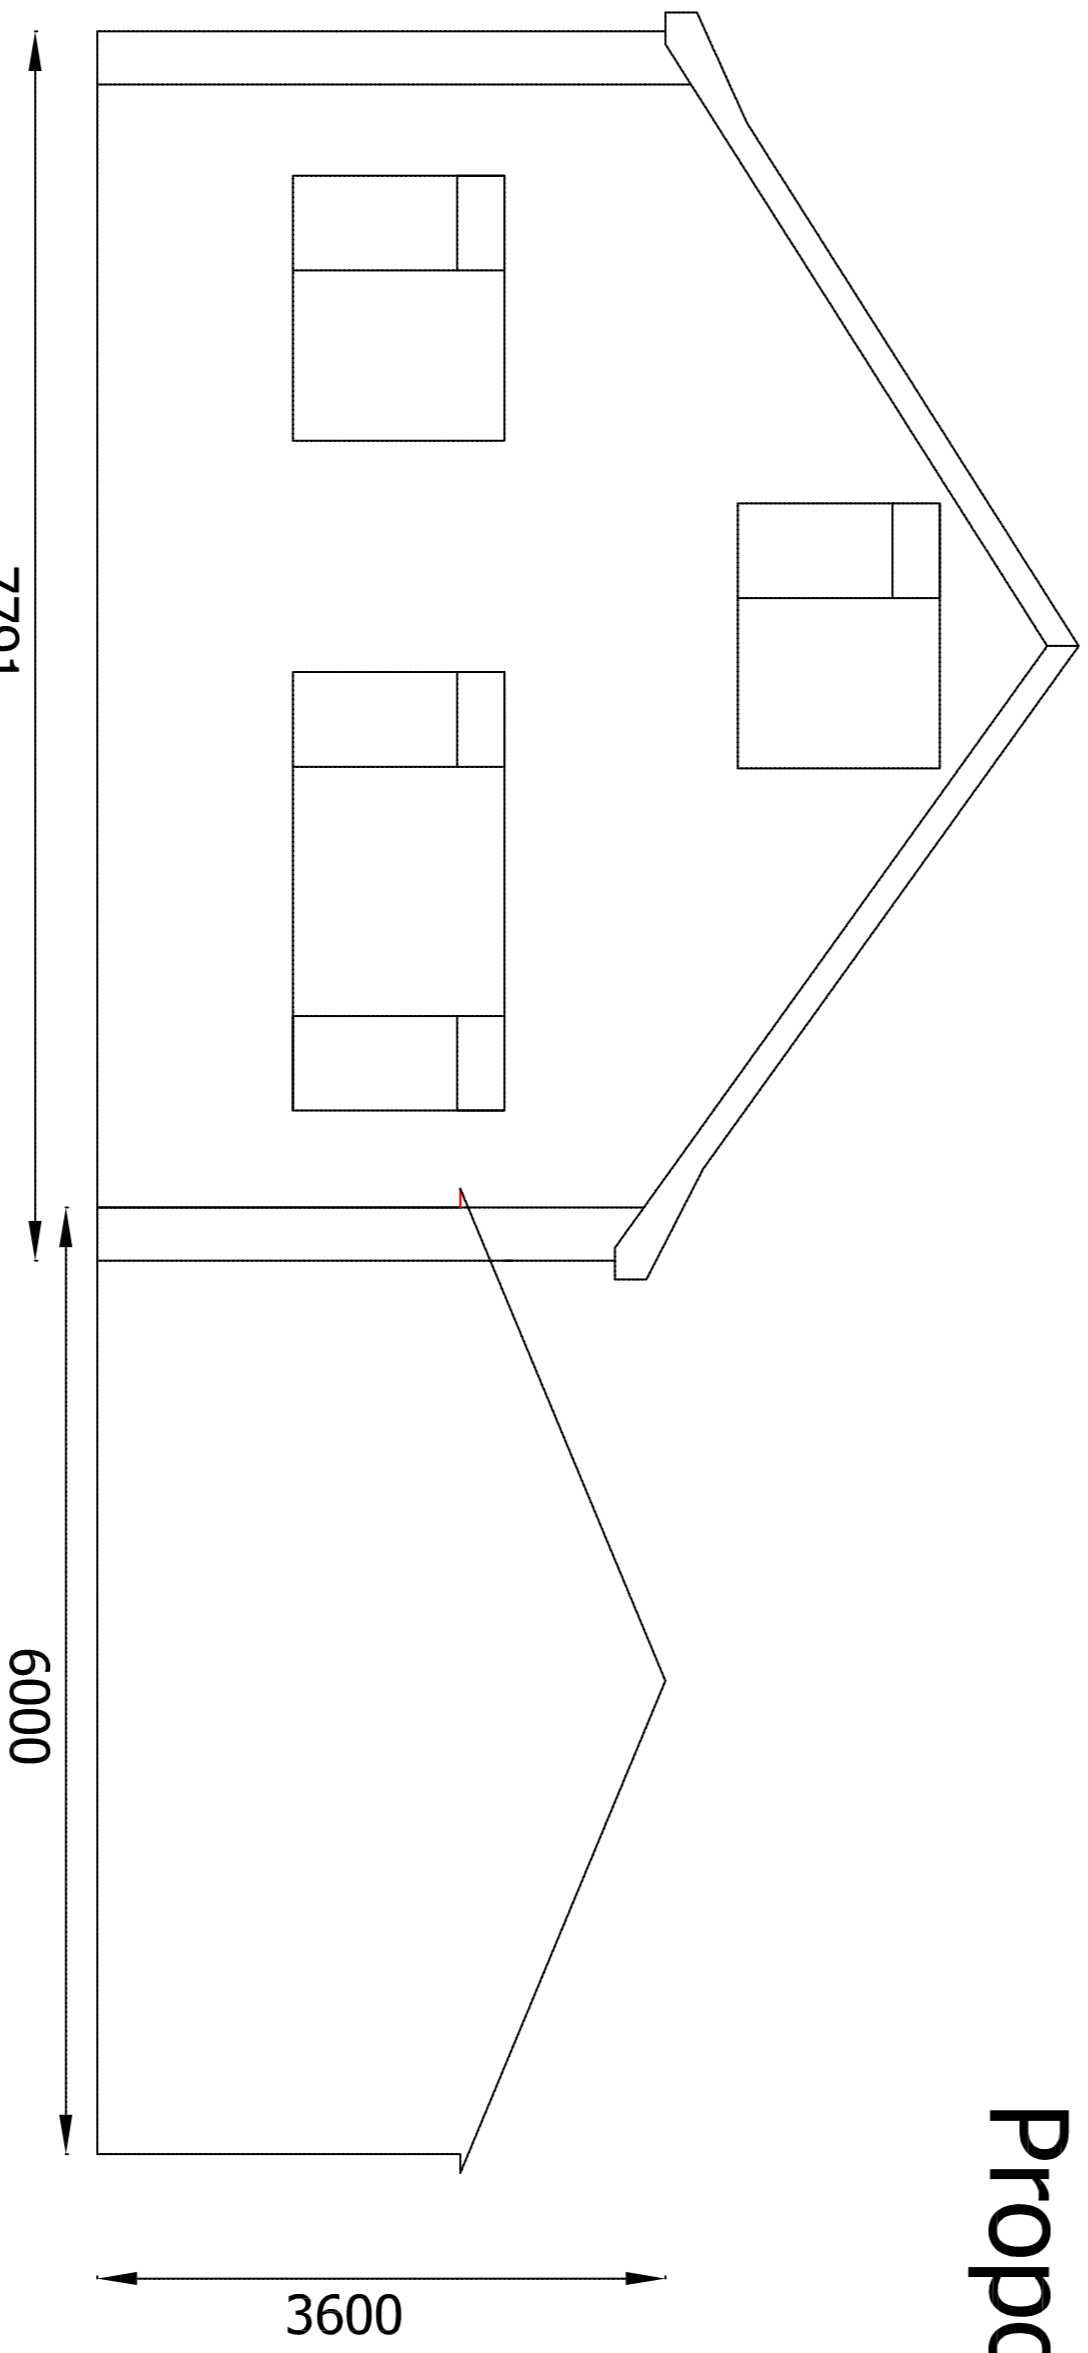

Proposed Front Elevation