

DO NOT SCALE. All measurements to be checked on site


Notes

K
M


Initial Issue based on Architects Draw No. -

No. Date Revision Initial

No.	Date	Revision	Initial

 


Mr A Freeman
 31 Jerny Beckett Lane
 Worsley
 M13 8HP
 Telephone 07212 788118
 Email andy@brocklyn.co.uk

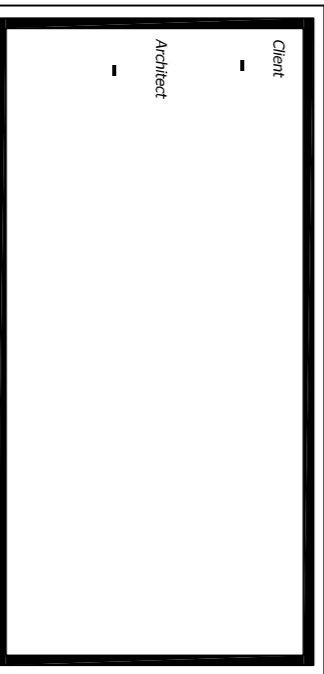


3/21/20
 Proposed Detached Garage.

Scale	Date	Drawn by	Checked
1:100(0/4)	31.10.2023	AF	AF

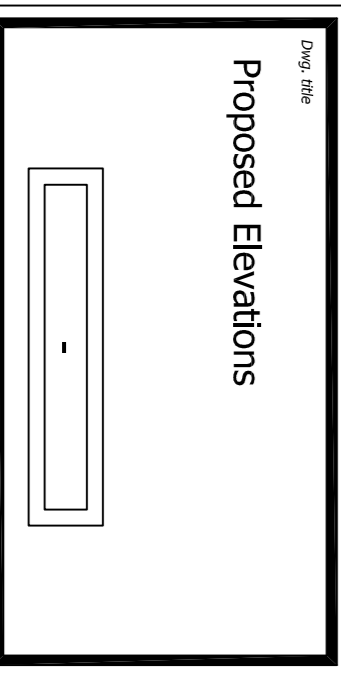

Proposed Elevations

3/21/20 Draw No. 002 Rev

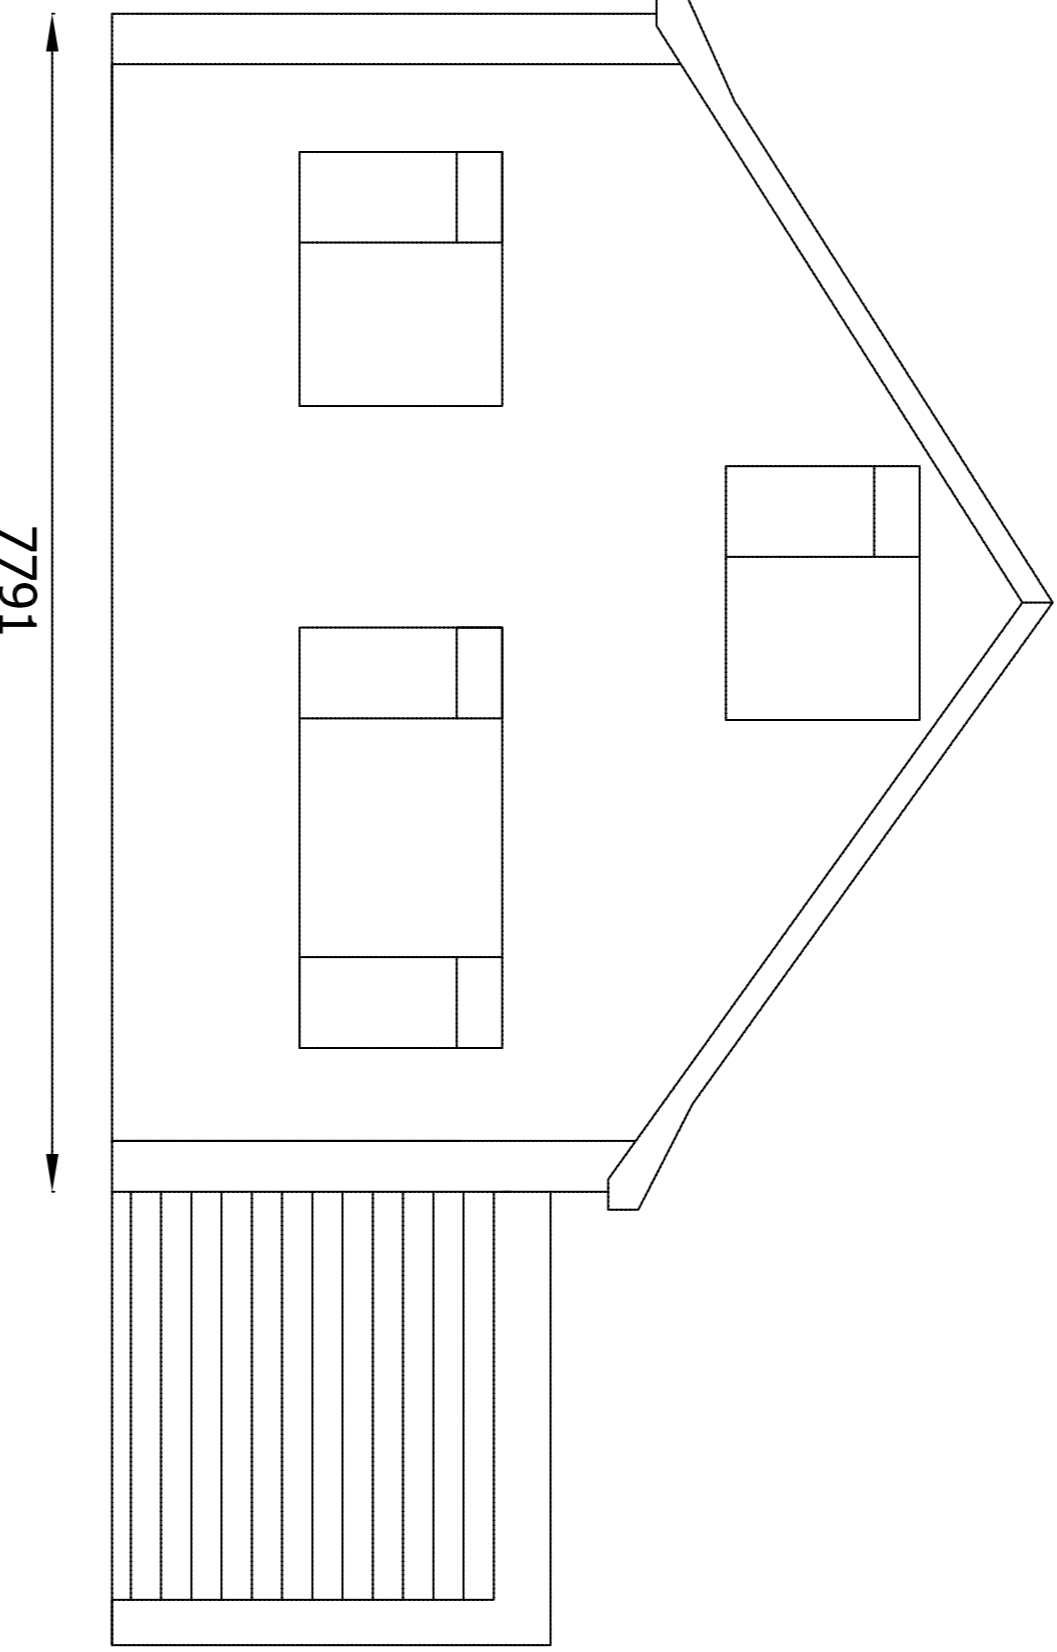

Existing Front Elevation

7791