




NOTE
 This drawing is the copyright of G1 Architects and the contents shall not be reproduced or used for any other purpose without their written permission. Do not use scaled dimensions from this drawing. All dimensions are to be verified and checked on site by the main contractor before the commencement of any work, whatsoever, either on his behalf or for subcontractors or suppliers. Shop drawings to be presented to the Architect for approval prior to fabrication. All discrepancies are to be reported to the architect immediately. Drawing to be read in conjunction with all other architects, engineers and specialists drawings + specifications.
 If in doubt ASK!

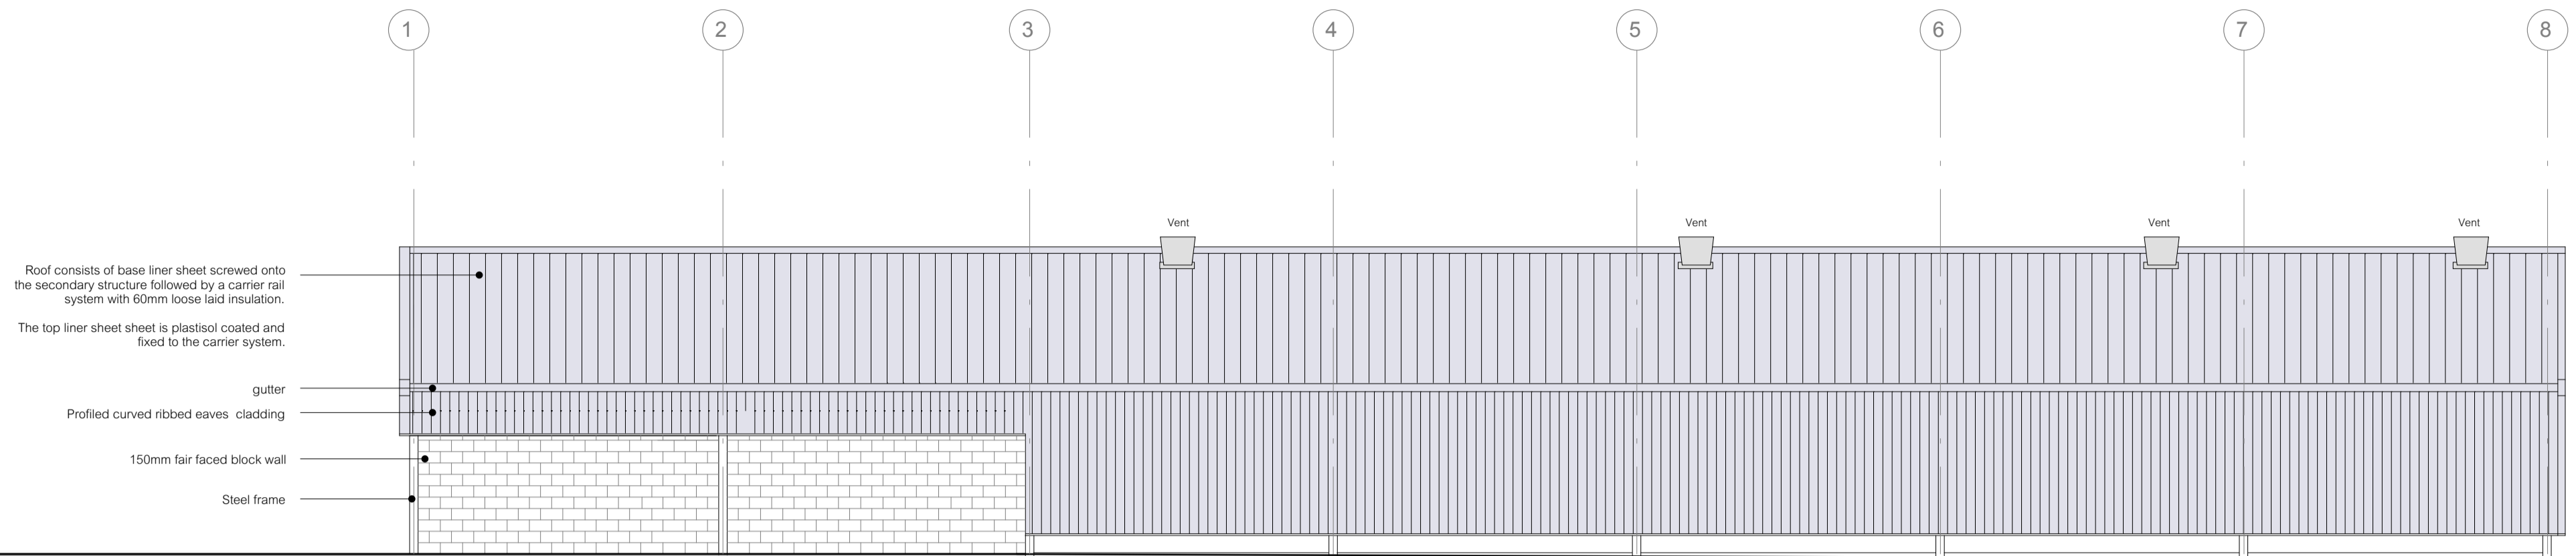


REAR ELEVATION - WOODS

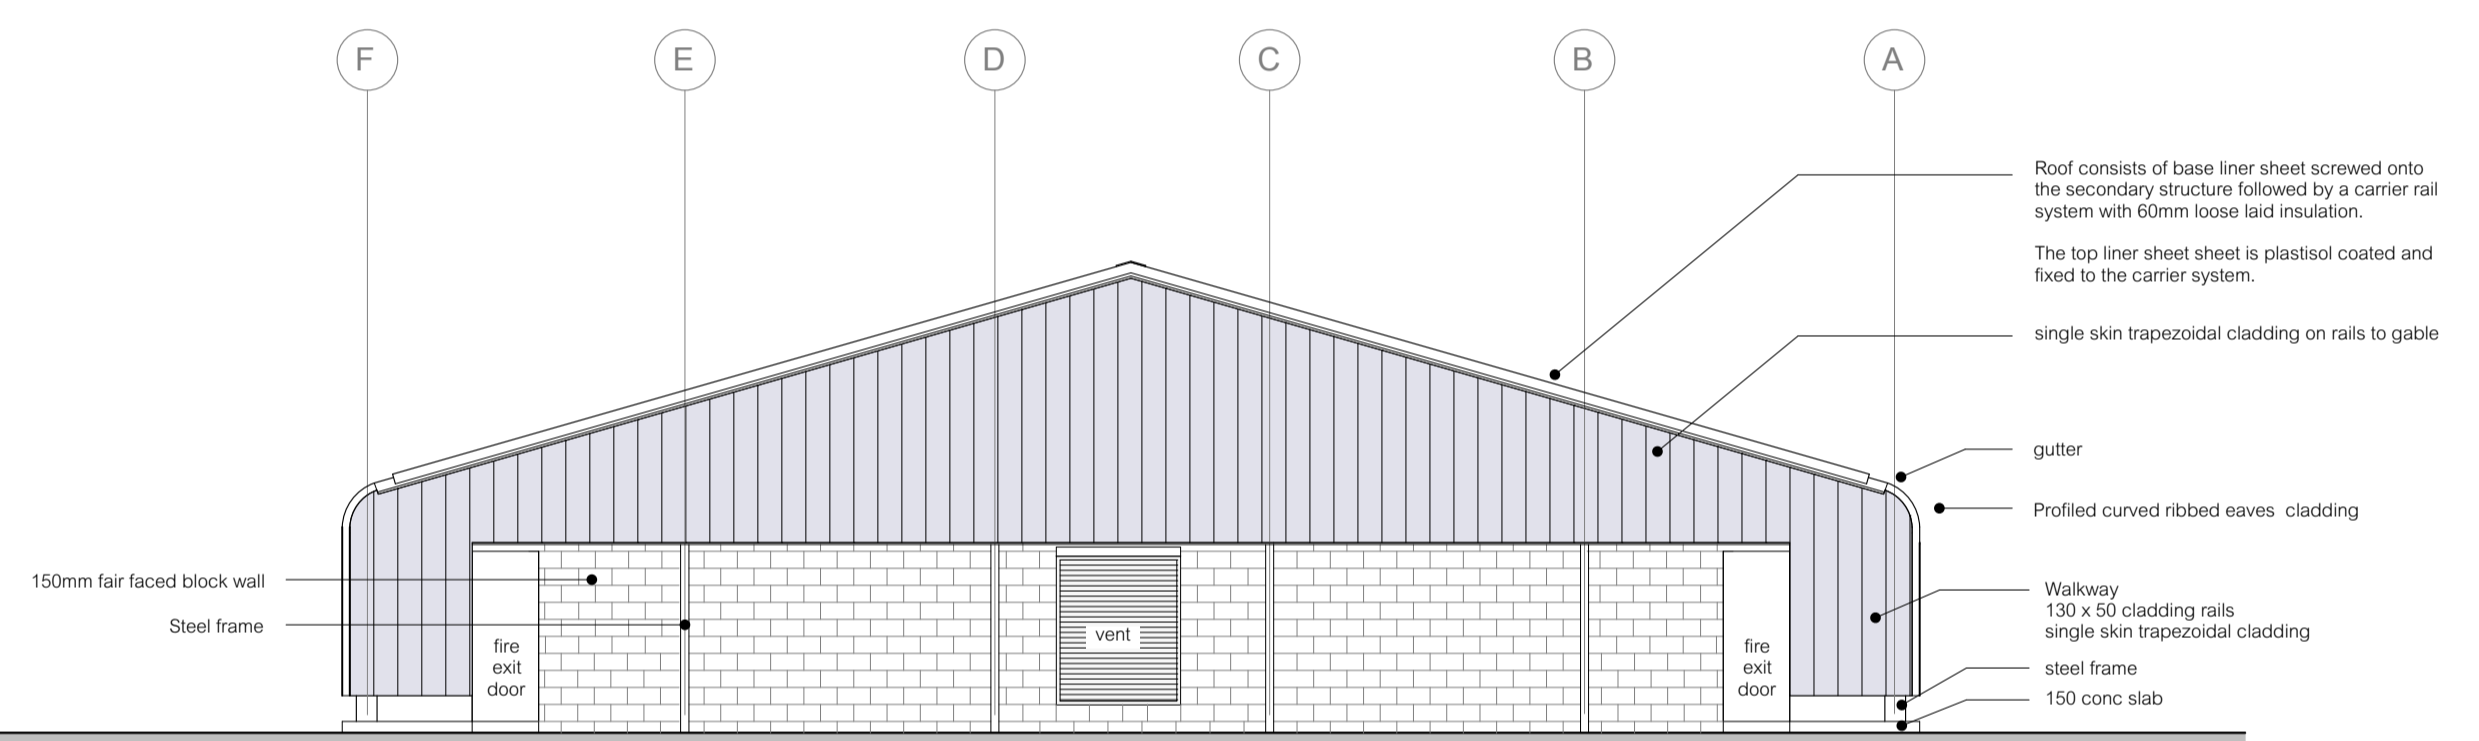


SIDE ELEVATION - SPORTS PITCH

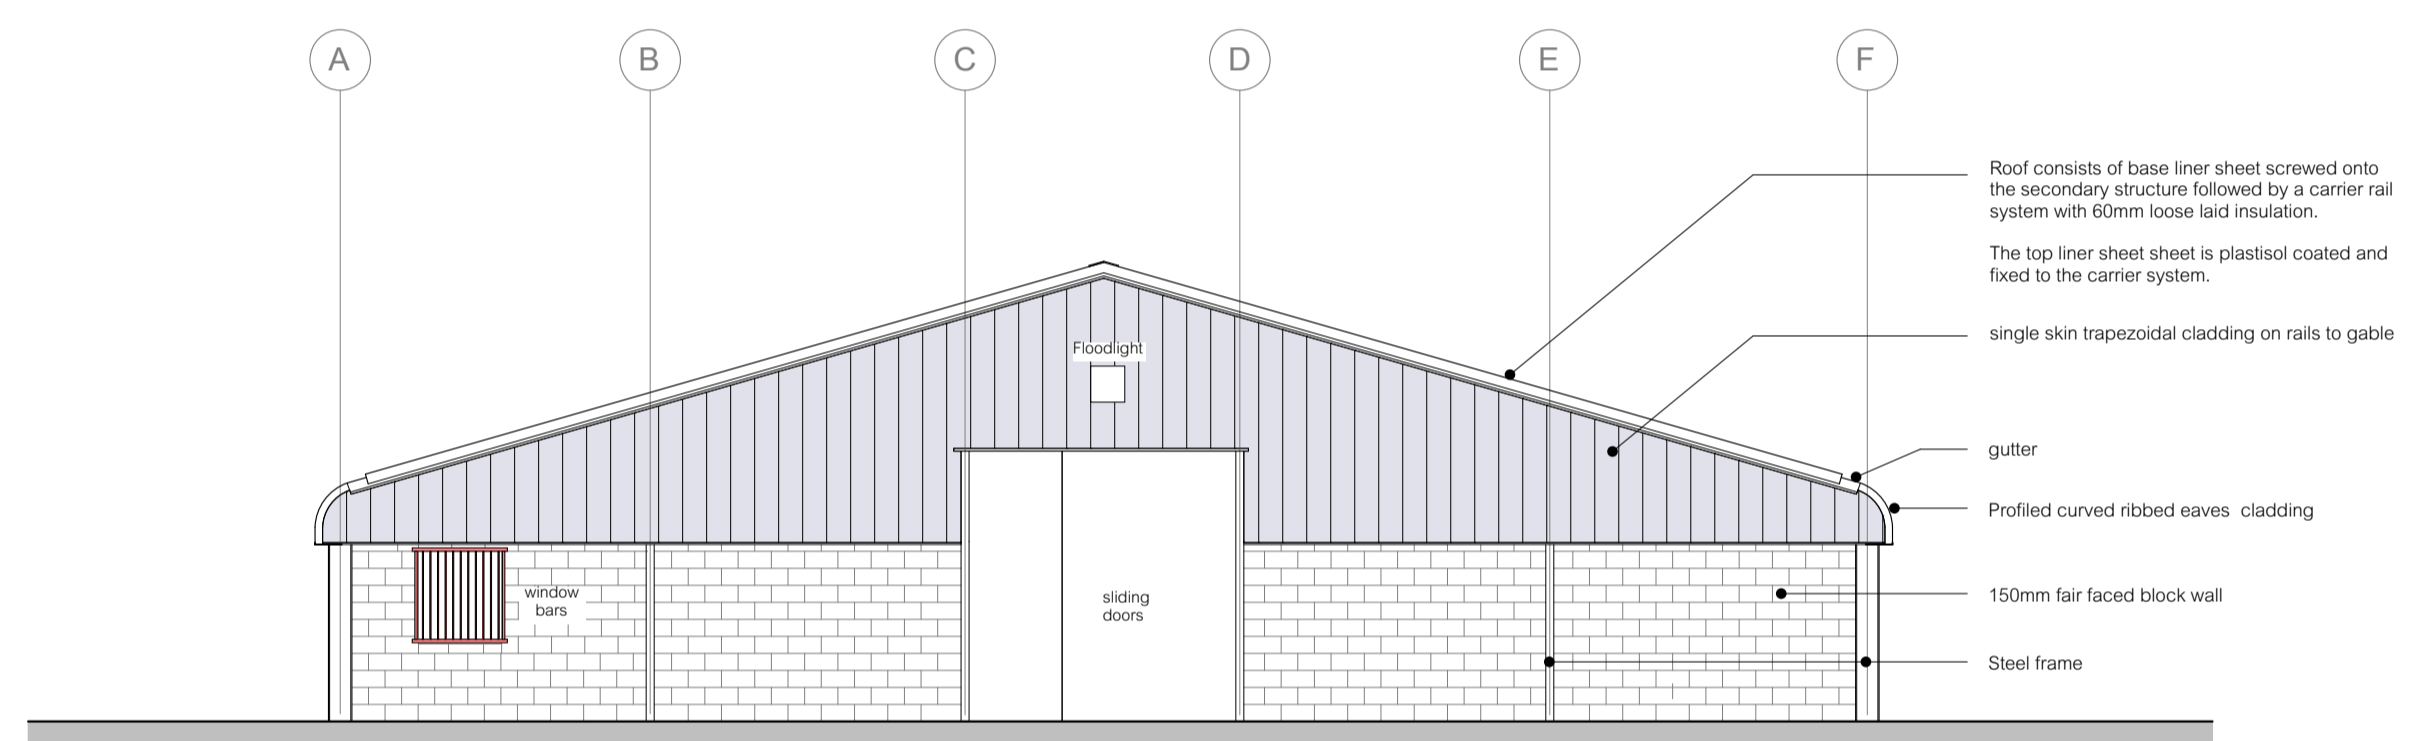

SIDE ELEVATION - REC ROOM

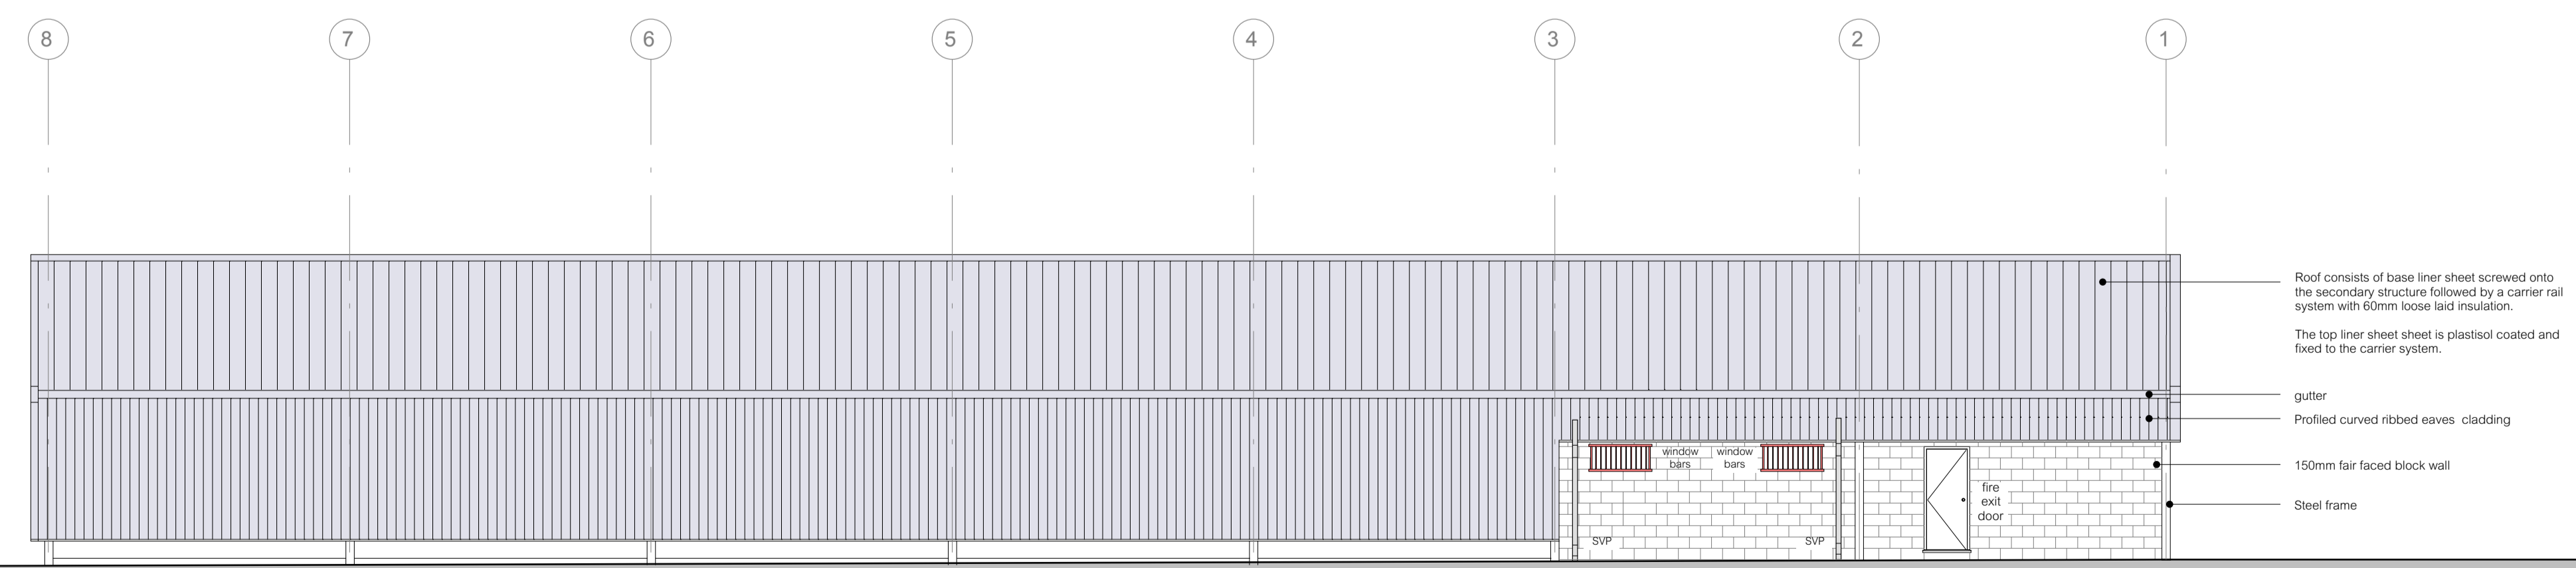

FRONT ELEVATION - CAR PARK

 

No	Description	Date
Revision Notes		



G1 Architects
 3rd Floor West
 211 Dumbarton Road
 Glasgow G11 5AA
 0141 334 4881
 info@g1architects.com
 www.g1architects.com

Drawing Status
PLANNING

Project
 Social Hub
 IFDAS, River Garden
 Auchincruive
 Ayr KA6 5AE

Drawing Title
 Elevations
 EXISITNG 1:100

Scale	Size	Drawn	Checked	Date
1:100	A1	RSM		23/07/2023

Drawing No
 577-G1-B13_1-XX-DR-A-EL01

Revision