



**NOTE**  
 This drawing is the copyright of G1 Architects and the contents shall not be reproduced or used for any other purpose without their written permission. Do not use scaled dimensions from this drawing. All dimensions are to be verified and checked on site by the main contractor before the commencement of any work, whatsoever, either on his behalf or for subcontractors or suppliers. Shop drawings to be presented to the Architect for approval prior to fabrication. All discrepancies are to be reported to the architect immediately. Drawing to be read in conjunction with all other architects, engineers and specialists drawings + specifications.  
 If in doubt ASK!

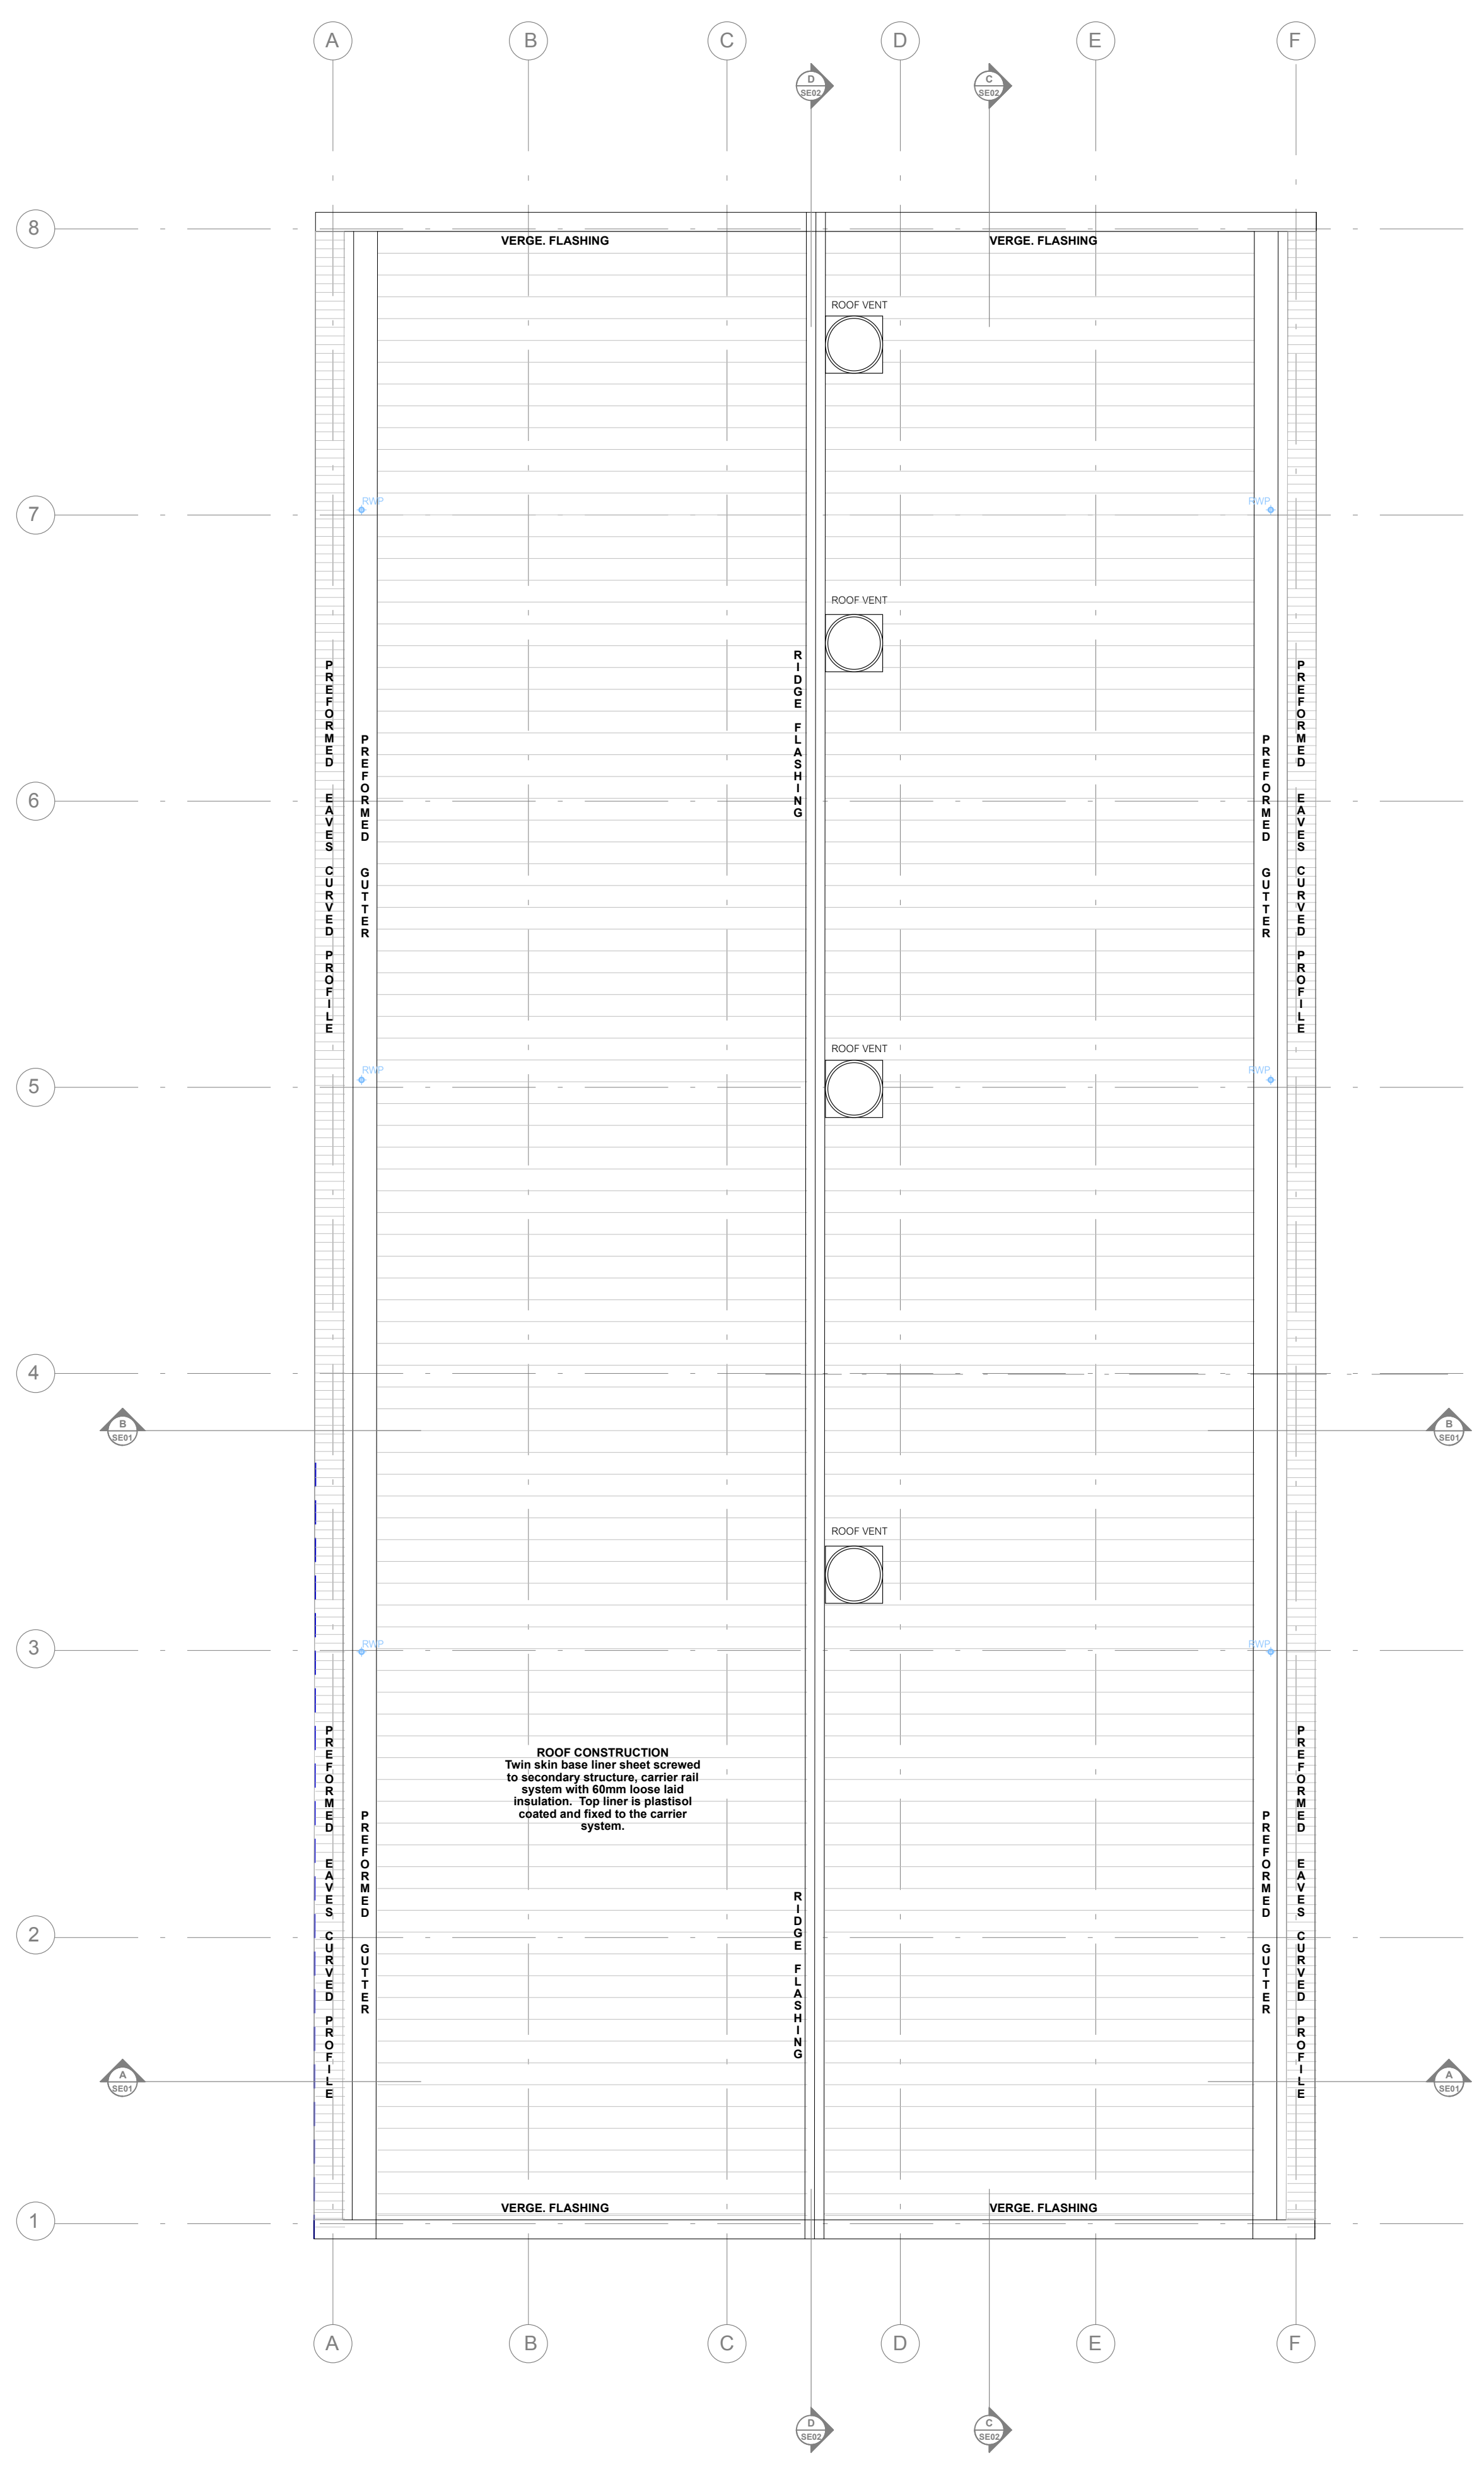

ROOF PLAN GENERAL LAYOUT

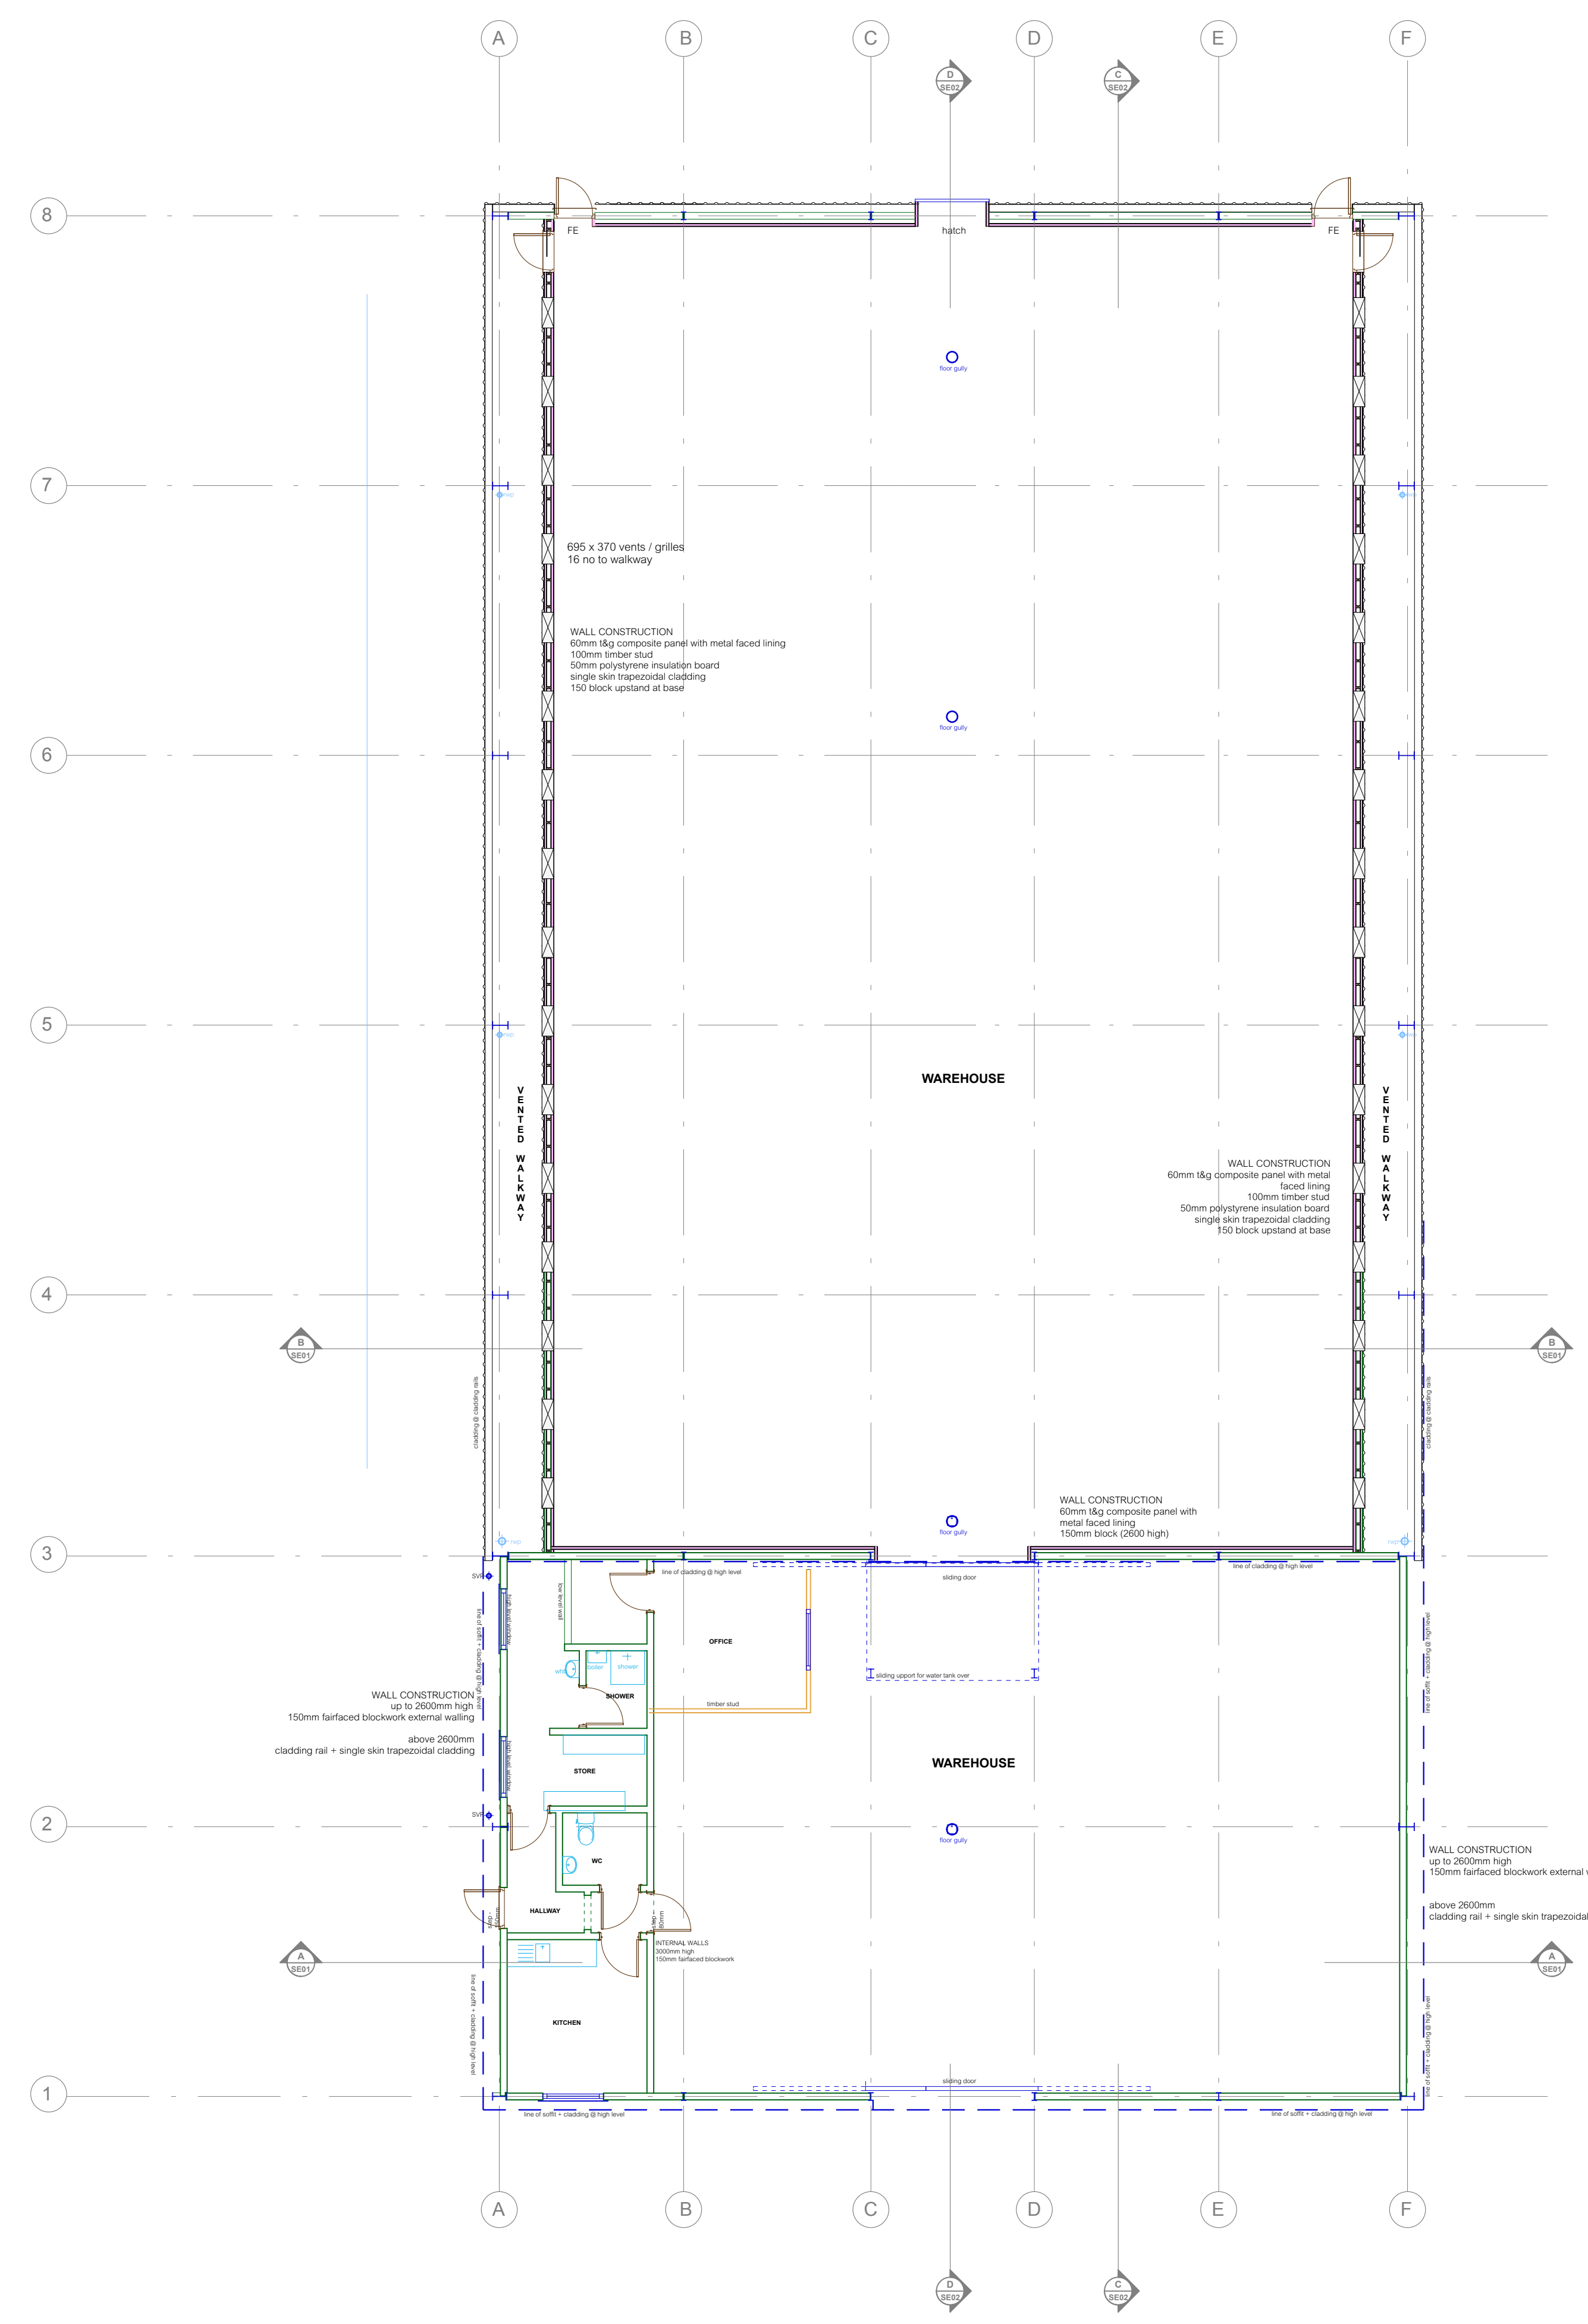

FLOOR PLAN GENERAL LAYOUT



No	Description	Date
Revision Notes		



G1 Architects  
 3rd Floor West  
 211 Dumbarton Road  
 Glasgow G11 6AA  
 0141 334 4881  
 info@g1architects.com  
 www.g1architects.com

**Drawing Status**  
 PLANNING

**Project**  
 Social Hub  
 IFDAS, River Garden  
 Auchincruive  
 Ayr KA6 5AE

**Drawing Title**  
 Floor and Roof Plan  
 EXISTING 1:100

Scale	Size	Drawn	Checked	Date
1:100	A1	RSM		23/07/2023

**Drawing No**  
 577-G1-B13\_1-XX-DR-A-PL01

**Revision**